

RECORD OF SURVEY NO. 37-18

IN A PORTION OF THE SE 1/4 OF THE SE 1/4 OF
SEC 29, T4S, R30E, MDB&M, MONO COUNTY, CALIFORNIA

COUNTY SURVEYOR'S CERTIFICATE

This map has been examined for conformance with the requirements of the Land Surveyor's Act this 13th day of FEBRUARY, 1981.

[Signature]
Mono County Surveyor

SURVEYOR'S CERTIFICATE

This map correctly represents a survey made by me or under my direction in conformance with the requirements of the Land Surveyor's Act at the request of Michael H. and Nancy M. Gaul, R.C.E. No. 27104.

[Signature]
Professional Land Surveyor
No. 27104
R.C.E. No. 27104


RECORDER'S CERTIFICATE

Filed this 17th day of February, 1981, at 4:15 P.M. in Book 7 of Records at page 65, at the request of Michael H. and Nancy M. Gaul, # 6510.


[Signature]
Mono County Recorder

LEGEND:

- Set 1" I.D. I.P. & tag RCE 27104.
- ☒ Found 1" I.D. I.P. Accepted per M.B. 2/91.
- ⊙ Found 3/4" iron cap in concrete 6" below grade. Accepted per M.B. 2/91.
- Found nail in boulder 4" below ground. Accepted per M.B. 2/91. Reset with lead and tag RCE 27104.
- Found 1" I.D. I.P. & tag RCE 10467.
- Found 3/4" I.D. I.P. Accepted per M.B. 2/91.
- m Based on field measurements.
- r Based on record information.
- r/m Based on field measurements & record information.

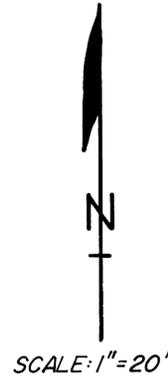

Basis of Bearings: East; the south line of Parcel 11 as shown on M.B. 2/91.

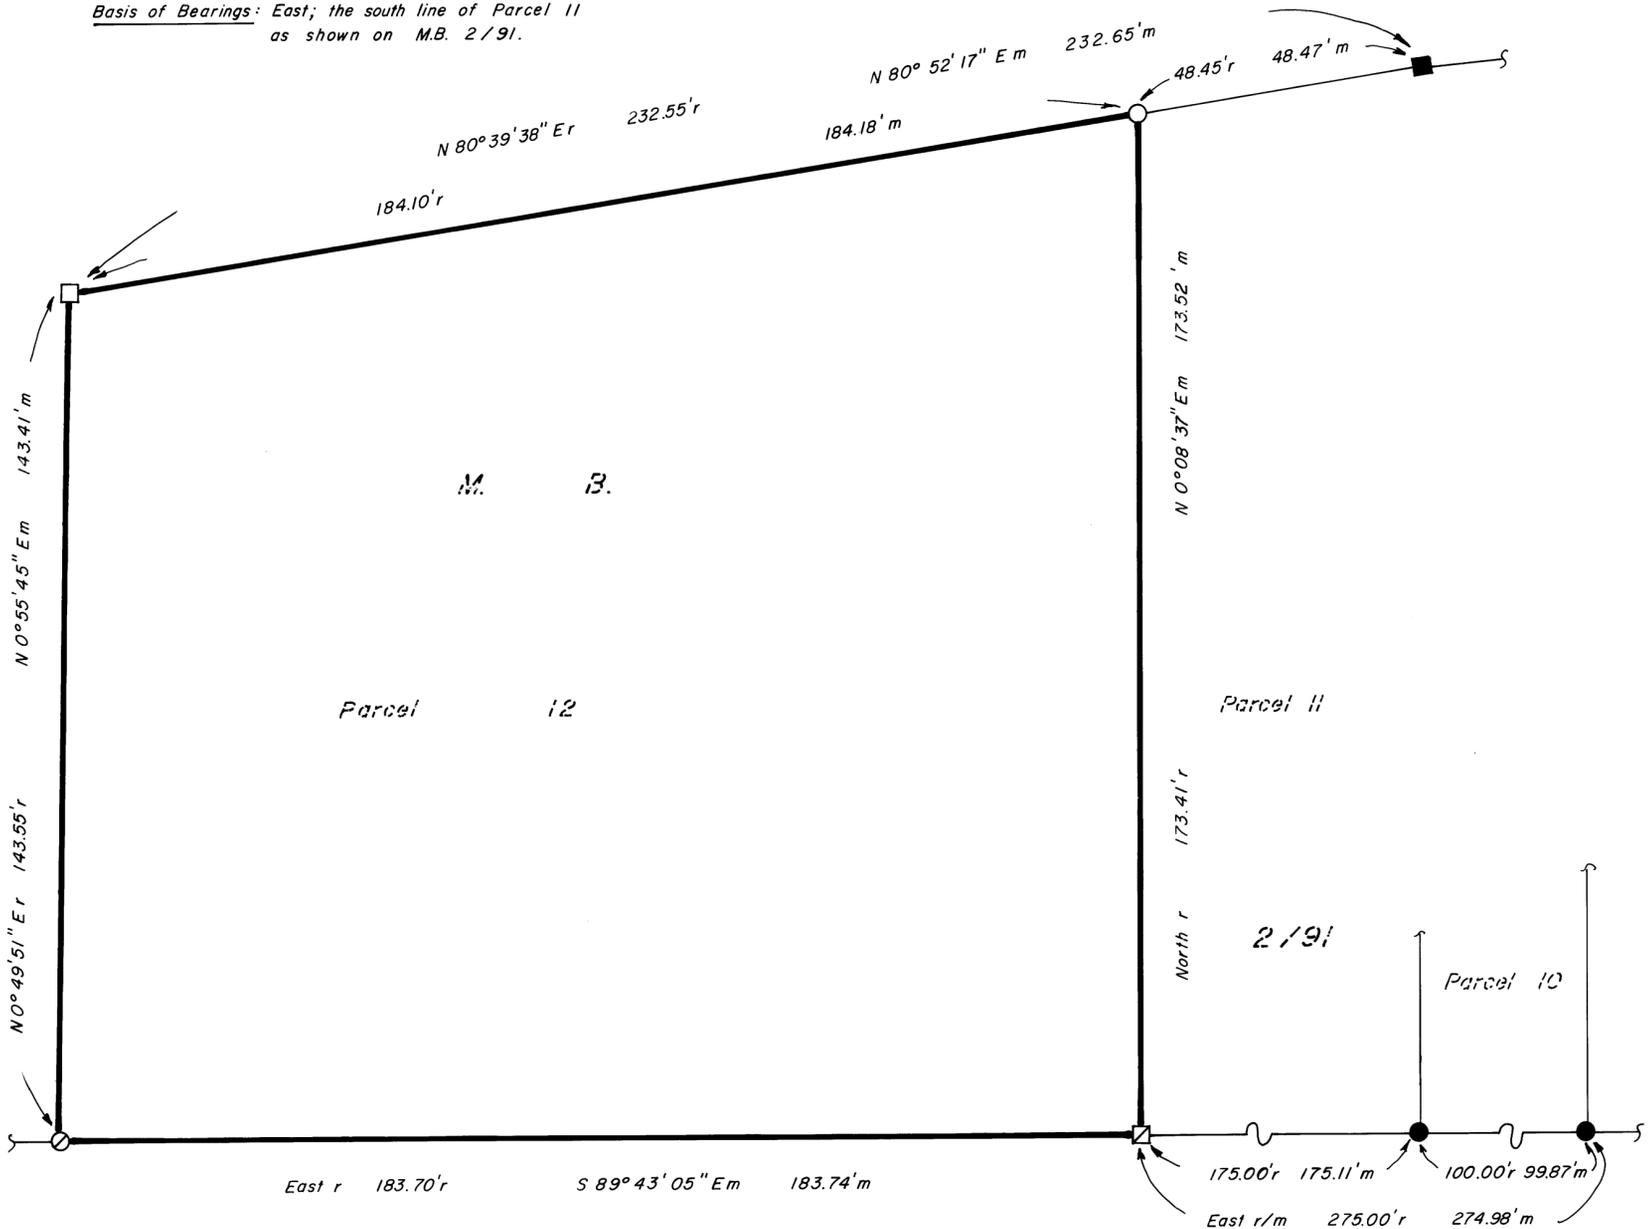

R/S Vol 1 Page 65