

RECORD OF SURVEY NO. 34-12

IN PORTIONS OF THE NE 1/4 OF SEC 13, THE SE 1/4 OF SEC 12, T2N, R25E, & THE SW 1/4 OF SEC 7, T2N, R26E, MDB&M, MONO COUNTY, CALIFORNIA

COUNTY SURVEYOR'S CERTIFICATE

This map has been examined for conformance with the requirements of the Land Surveyor's Act this 10th day of April, 1981.

[Signature]
Mono County Surveyor

SURVEYOR'S CERTIFICATE


This map correctly represents a survey made by me or under my direction in conformance with the requirements of the Land Surveyor's Act at the request of Mono County Land Company in June 1980.

[Signature]
John P. Langford
REGISTERED PROFESSIONAL ENGINEER
No. 2163
S.C.E. No. 7104
STATE OF CALIFORNIA

RECORDER'S CERTIFICATE

Filed this 15th day of April, 1981, at 9:35 a.m. in Book 1 of Records & Surveys at page 61-410 at the request of Mono County Land Company. * 5117


RENN NOLAN
Mono County Recorder
by: Patricia M. Mearns deputy

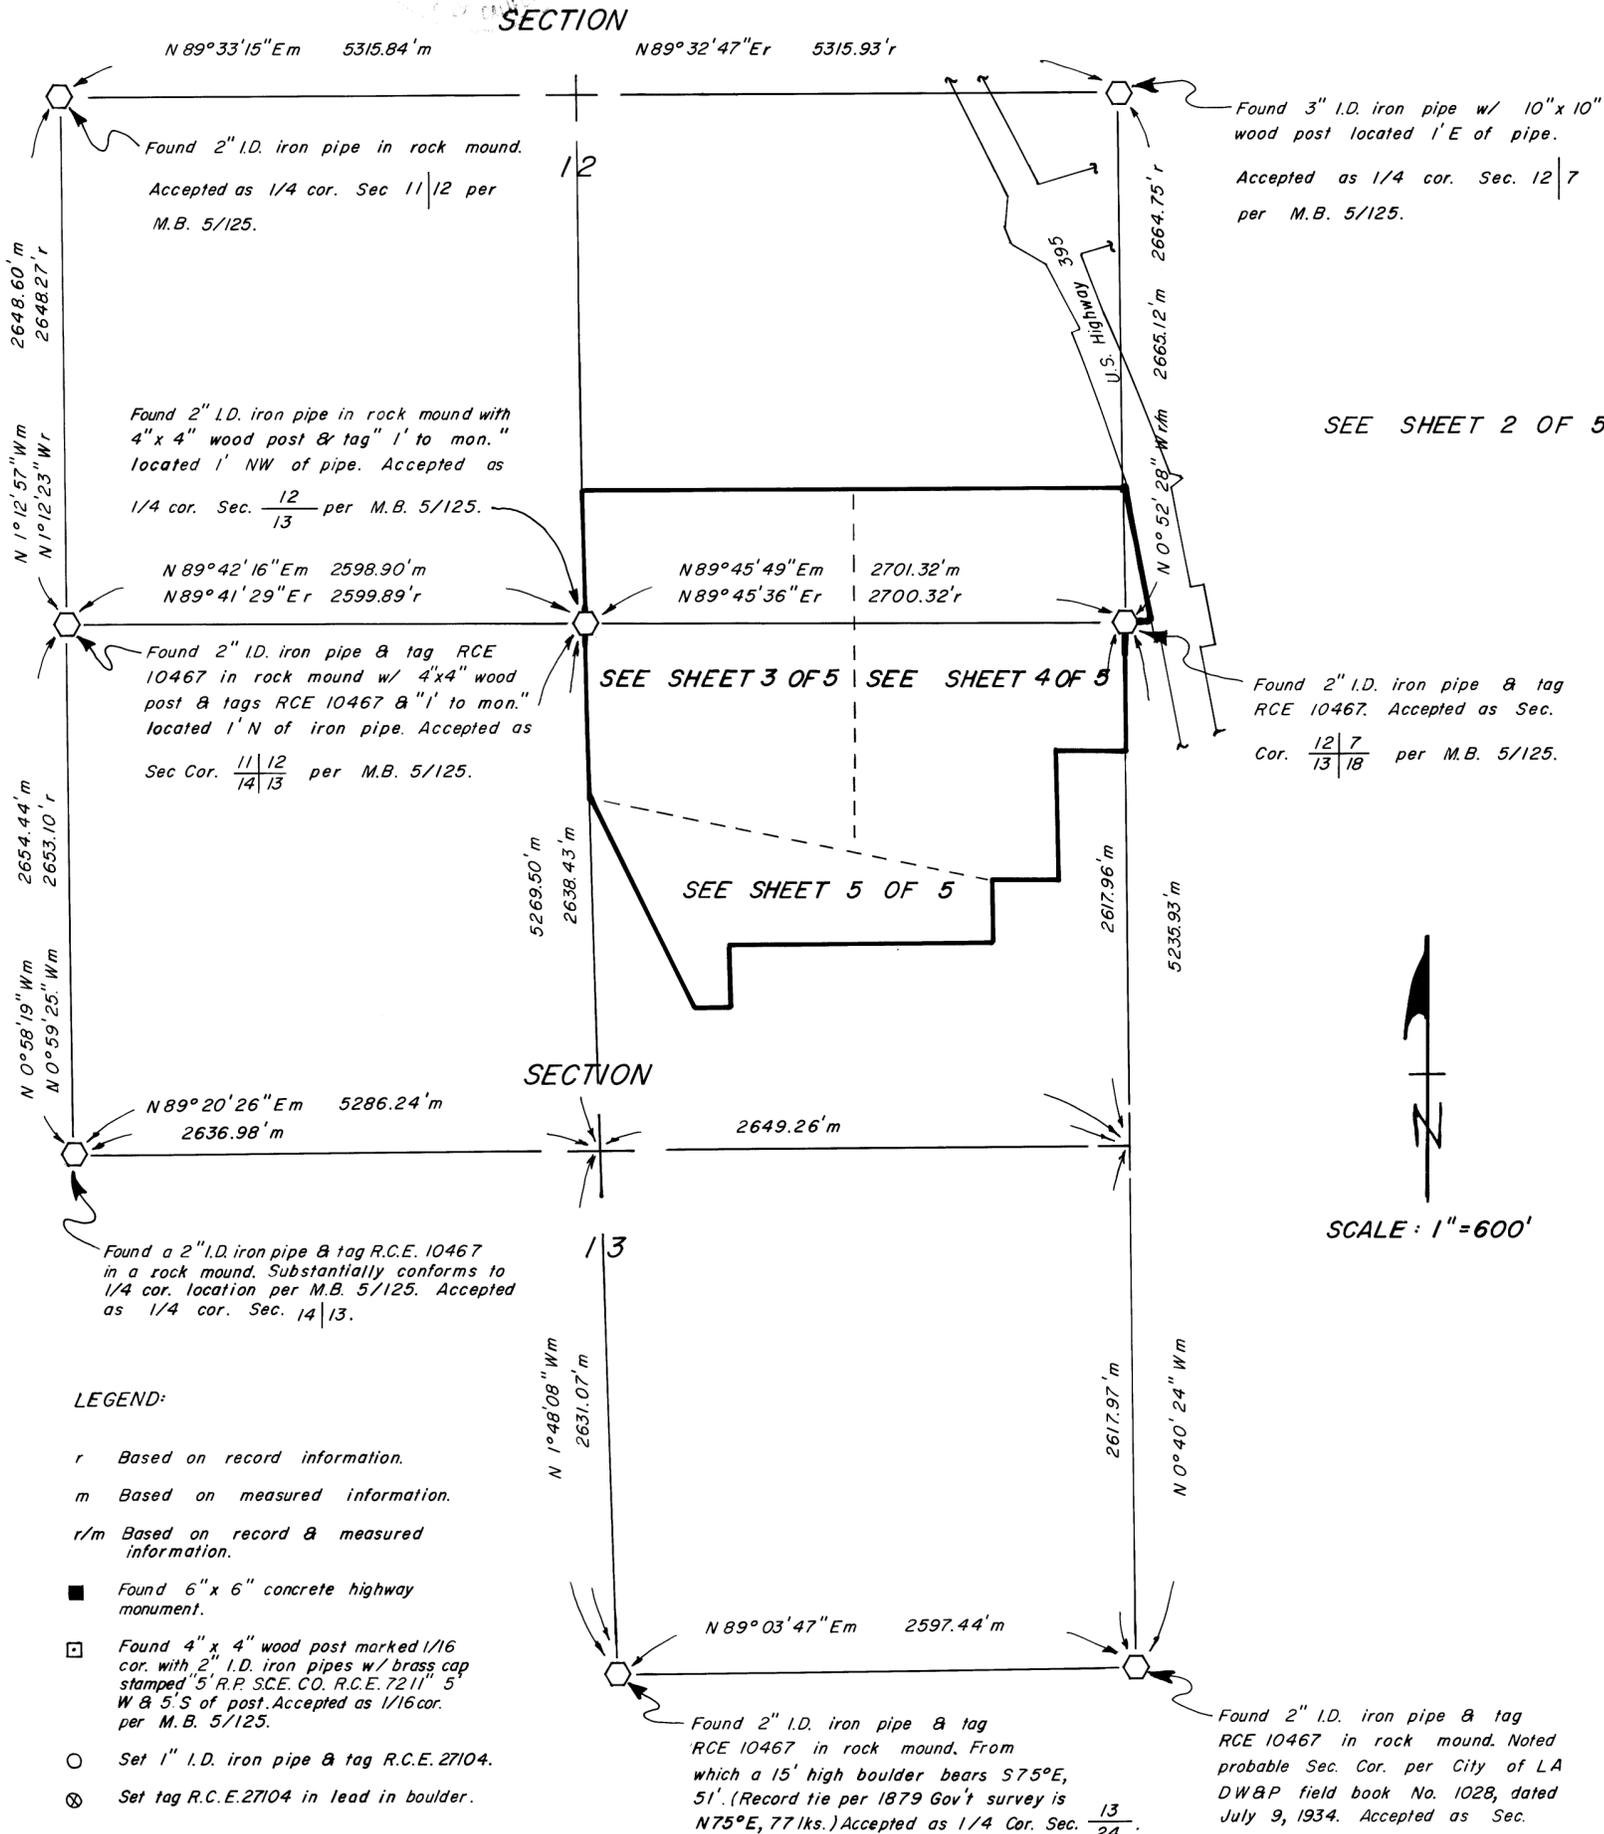

SEE SHEET 2 OF 5

SEE SHEET 3 OF 5 SEE SHEET 4 OF 5

SEE SHEET 5 OF 5

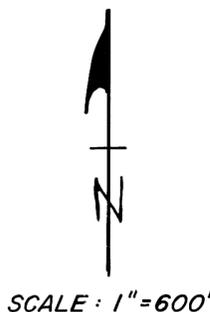

LEGEND:

- r Based on record information.
- m Based on measured information.
- r/m Based on record & measured information.
- Found 6" x 6" concrete highway monument.
- Found 4" x 4" wood post marked 1/16 cor. with 2" I.D. iron pipes w/ brass cap stamped "5" R.P. S.C.E. CO. R.C.E. 7211" 5" W & 5" S of post. Accepted as 1/16 cor. per M.B. 5/125.
- Set 1" I.D. iron pipe & tag R.C.E. 27104.
- ⊗ Set tag R.C.E. 27104 in lead in boulder.

BASIS OF BEARINGS:

N 0° 52' 28" W, the east line of Sec. 12 between the east 1/4 cor. and the SE Sec. Cor. as recorded in M.B. 5/125.

R/S Vol 1 Page 65