

RECORD OF SURVEY 36-32

IN THE COUNTY OF MONO, STATE OF CALIFORNIA
BEING A SURVEY OF A PORTION OF THE S 1/2 OF
THE SE 1/4 OF SECTION 33, T.3S., R.27E., M.D.B.&M.

COUNTY SURVEYORS NOTE:
THIS MAP COMPLIES WITH THE PROVISIONS
OF THE SUBDIVISION MAP ACT, DIVISION 2
OF TITLE 7 OF THE GOVERNMENT CODE AND
ANY APPLICABLE LOCAL ORDINANCE
ENACTED PURSUANT THERETO.



BASIS OF BEARING

THE BASIS OF BEARING FOR THIS SURVEY IS THE SOUTH LINE OF THE SE 1/4, SE 1/4 OF SEC. 33, T.3S., R.27E., M.D.B.&M., SHOWN HEREON AS N 89° 48' 00" W, AS GIVEN ON B.L.M. NOTES DATED MAY 30, 1972.

LEGEND

- SET 2 IN. I.P. WITH GALVANIZED CARRIAGE BOLT CEMENTED IN TOP TOP OF BOLT STAMPED → (USFS L.S. 4580 1982)
 - FOUND 6 IN. X 6 IN. CONCRETE HIGHWAY MONUMENT WITH BRASS NAIL PER STATE R/W RECORD MAP IX-MNO-112-A.
 - ◆ FOUND MONUMENT AS NOTED.
 - SET 2 IN. I.P. IN CONCRETE WITH ALUMINUM ROD WITH CAP CEMENTED IN TOP CAP IS STAMPED → (USFS L.S. 4580 1982)
- (R1) RECORD INFORMATION PER R.S.M.B. 1/80.
(R2) RECORD INFORMATION PER MAJESTIC PINES SUBDIVISION NO. 1 M.B. 5/133-133 B
(R3) RECORD INFORMATION PER G.L.O. NOTES DATED MAY 30, 1972.

MONUMENTS PER R.S.M.B. 1/80 WERE SEARCHED FOR—NOT FOUND.

ALL RADIUS LENGTHS AGREE WITH RECORD INFORMATION ON R.S.M.B. 1/80 AND STATE R/W MAP IX-MNO-112-A. THE FOUND 6 IN. X 6 IN. R/W MONUMENTS WERE ACCEPTED FOR B.C. AND E.C. POINTS ON THE RIGHT OF WAY. NON-TANGENT CURVES ARE NOTED AS SUCH.

SURVEYOR'S CERTIFICATE

THIS MAP REPRESENTS A SURVEY MADE BY ME OR UNDER MY DIRECTION IN CONFORMANCE WITH THE REQUIREMENTS OF THE LAND SURVEYORS ACT AT THE REQUEST OF THE INYO NATIONAL FOREST SUPERVISOR U.S. DEPARTMENT OF AGRICULTURE IN JUNE 1981 AND NOV. 1982.

Philip L. Cabert
L.S. 4580

COUNTY SURVEYOR'S CERTIFICATE



THIS MAP HAS BEEN EXAMINED FOR CONFORMANCE WITH THE REQUIREMENTS OF THE LAND SURVEYORS ACT THIS 30TH DAY OF August, 1983

Richard Bowers
DEPUTY COUNTY SURVEYOR

RECORDER'S CERTIFICATE

FILED FOR RECORD THIS 30TH DAY OF AUGUST, 1983 AT 9:18 A.M. IN BOOK 1 OF MAPS AT PAGE 95 AT THE REQUEST OF THE U.S. FOREST SERVICE. **0851**

RENN NOLAN: By: *Adah E. Bishop, Deputy*
COUNTY RECORDER

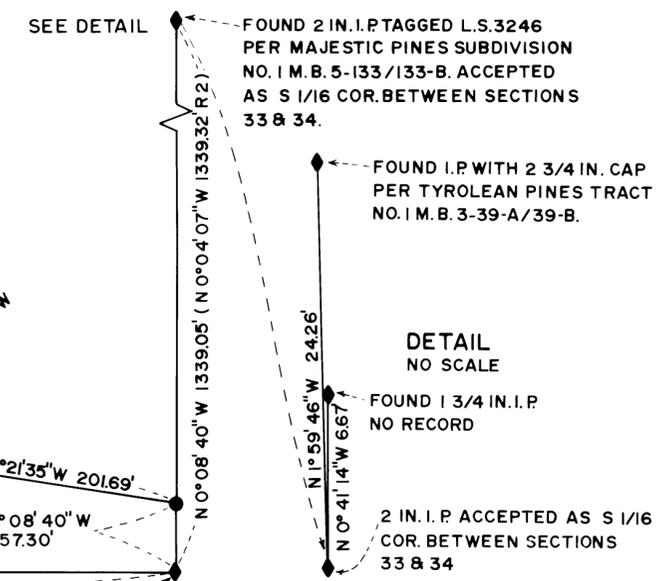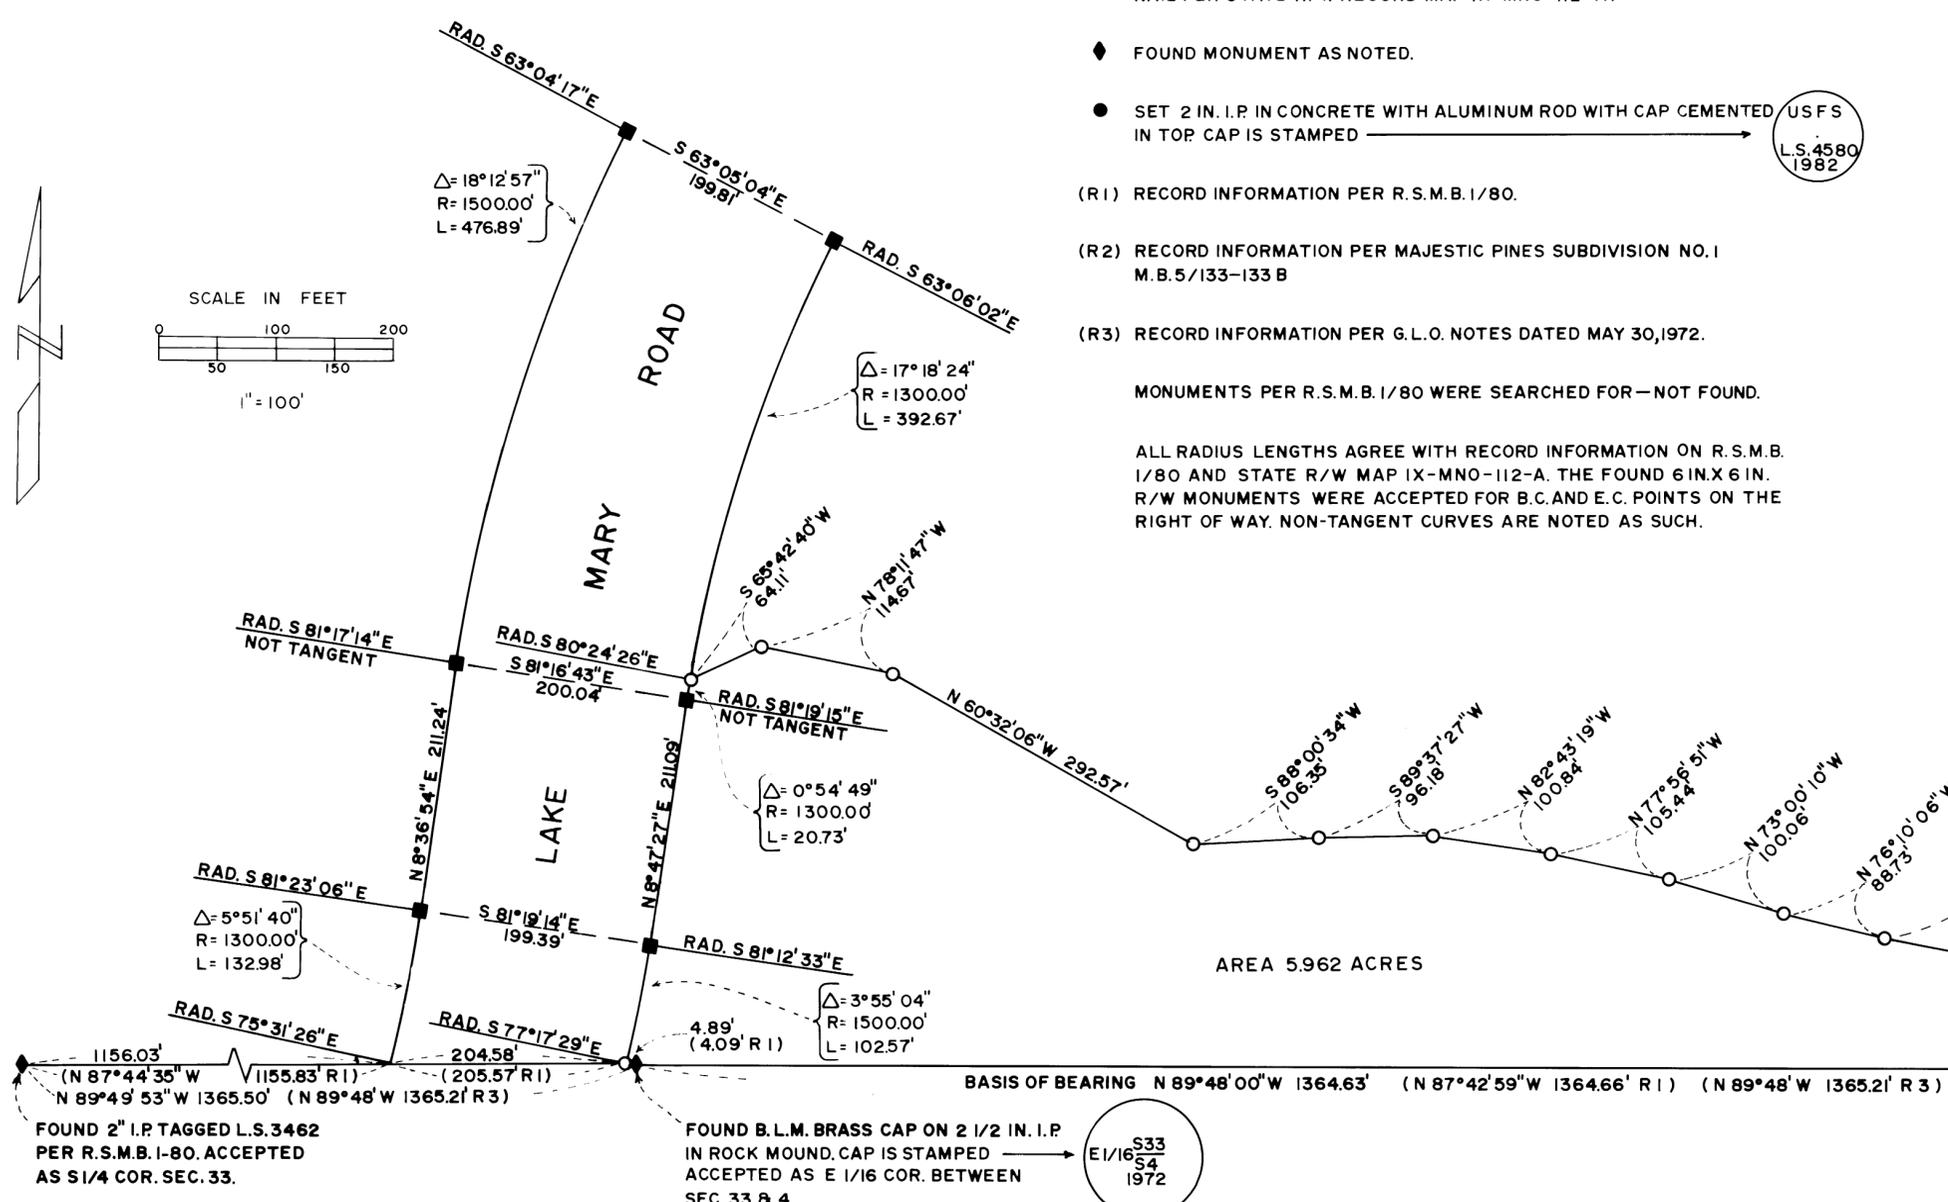

FOUND 2" I.P. TAGGED L.S. 3462 PER R.S.M.B. 1-80. ACCEPTED AS S 1/4 COR. SEC. 33.

FOUND B.L.M. BRASS CAP ON 2 1/2 IN. I.P. IN ROCK MOUND. CAP IS STAMPED ACCEPTED AS E 1/16 COR. BETWEEN SEC. 33 & 4.

(S33 E1/16 S4 1972)

FOUND B.L.M. BRASS CAP ON 2 1/2 IN. I.P. IN ROCK MOUND. CAP IS STAMPED ACCEPTED AS S E COR. SEC. 33.

(T3S R27E S33 S4 S45 T4S 1967)