


SECTION 10, T.3N, R.27E. M.D.M.

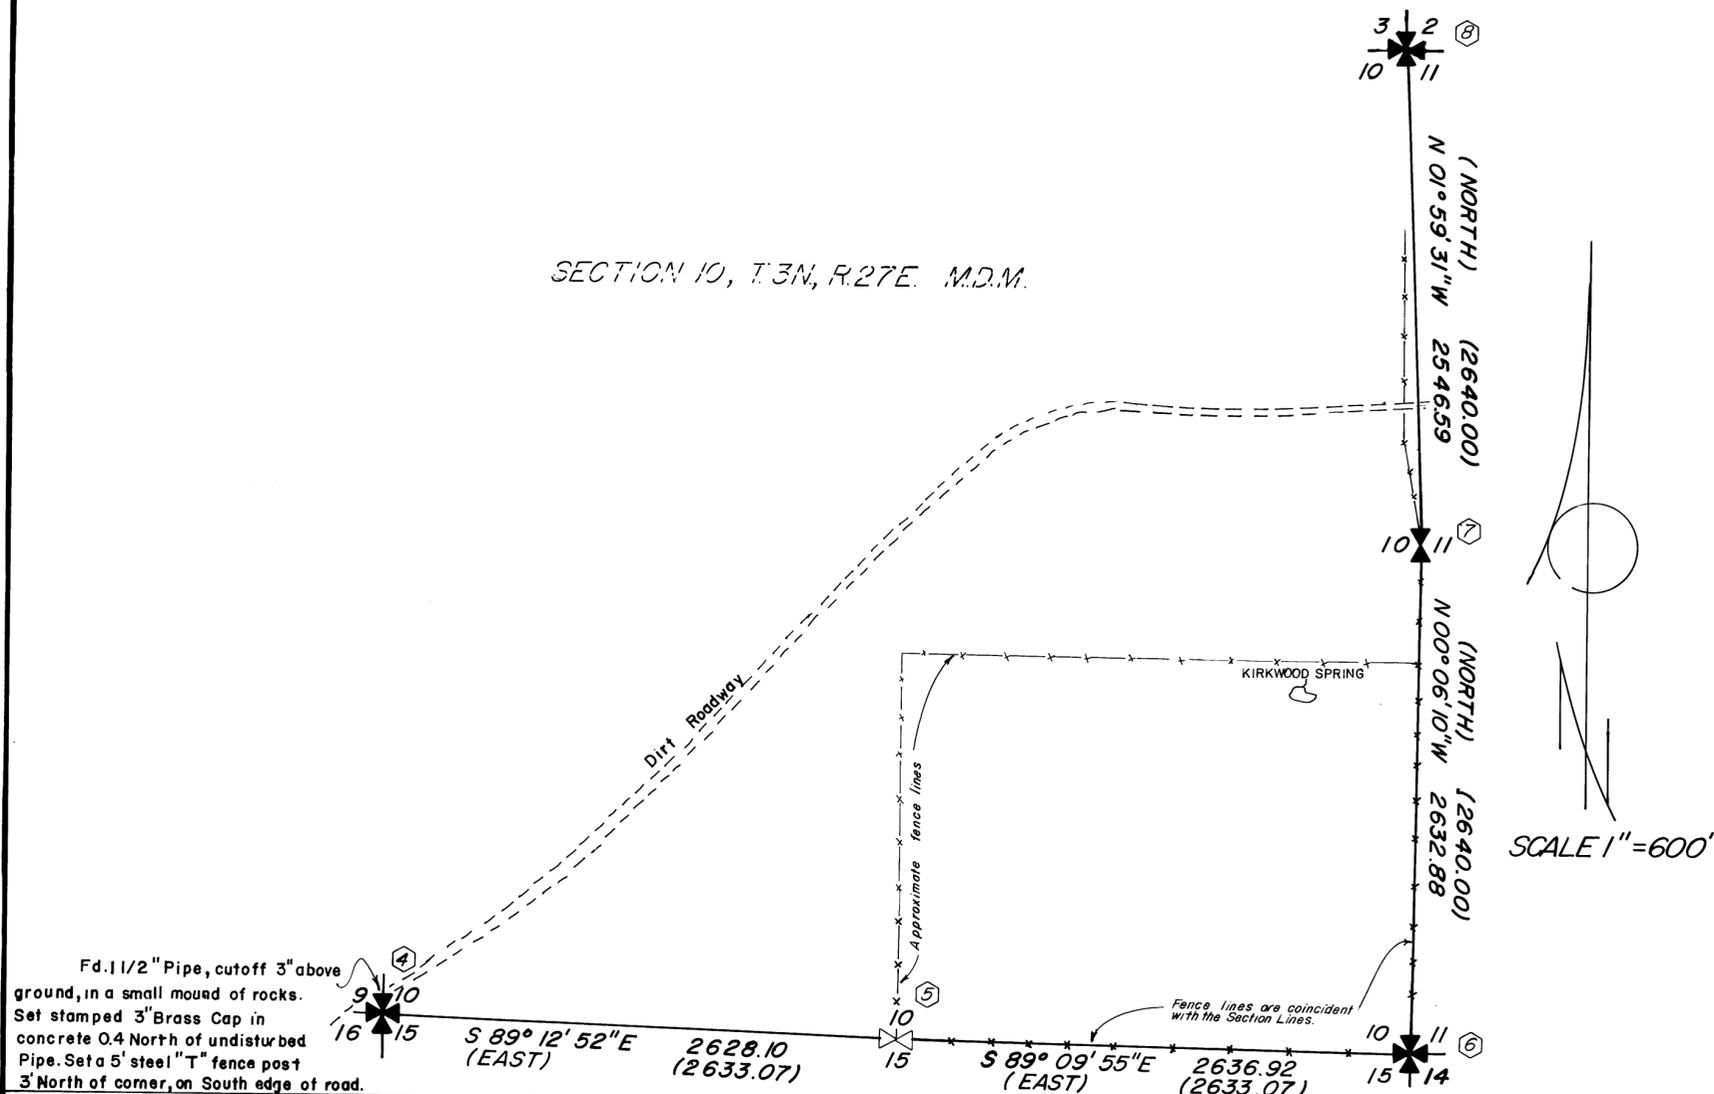

Fd. 1 1/2" Pipe, cutoff 3" above ground, in a small mound of rocks. Set stamped 3" Brass Cap in concrete 0.4 North of undisturbed Pipe. Set a 5' steel "T" fence post 3' North of corner, on South edge of road.

**SURVEYORS CERTIFICATE**

This map correctly represents a survey made under my direction in conformance with the requirements of the Land Surveyors Act at the request of BARON HILTON and MARILYN JUNE HILTON in AUG. 1984.

ELMER J. PLUMMER L.S. 4780  
*Elmer J. Plummer*  
 LICENSED LAND SURVEYOR  
 No. 4780  
 STATE OF CALIFORNIA

**COUNTY SURVEYORS CERTIFICATE**

This map has been examined for conformance with the requirements of the Land Surveyors Act on this 18th day of October 1984.

*Richard Boardman*  
 RICHARD BOARDMAN L.S. 4686  
 DEPUTY COUNTY SURVEYOR  
 LICENSED LAND SURVEYOR  
 RICHARD J. MEUM  
 COUNTY SURVEYOR

**BASIS OF BEARINGS:**

CENTER LINE OF CALIFORNIA HWY. NO. 167.  
 ie: N 67° 52' 30" E PER. R/W RECORD MAP BETWEEN HWY. STA'S "6" 500 & "6" 540.

**LEGEND**

- ✱ ✱ Fd. Section and 1/4 Corners as indicated.
- (2640.00) Record per 1856 T.3N, R.27E. M.D.M. PLAT.
- Record dimensions are converted from chains to feet.
- x-x- Fence line.


**RECORDERS CERTIFICATE**

Filed this 22nd day of October, 1984 at 11:35 AM in Book 1 of R.S. MAPS at page 101 at the request of Elmer J. Plummer

Fee 75.00  
 File No. 3086 (Inst. No.)

Rem. Taken by James W. Patten  
 MONO COUNTY RECORDER  
 R/S NO. 33-4


SURVEY CONTROL SEE DETAIL OF SEC. 10.

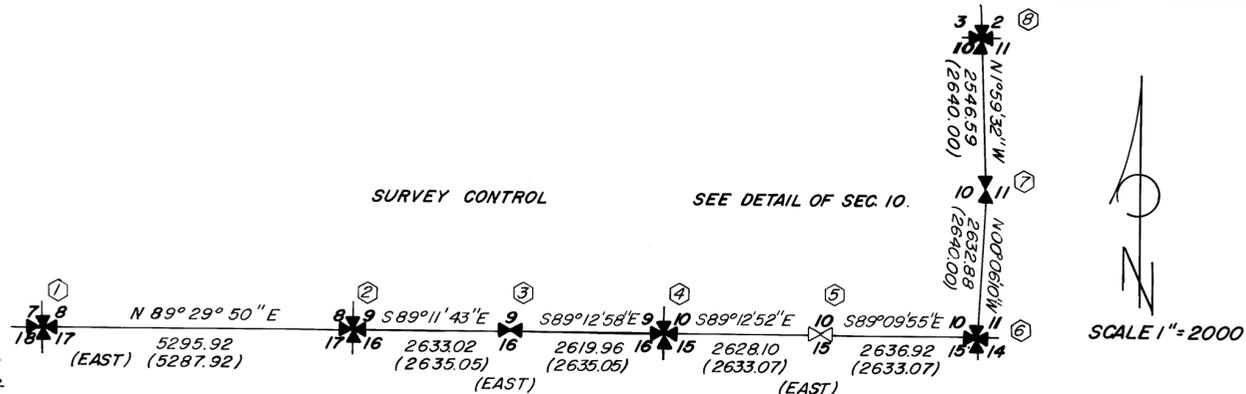

**NOTES**

- ① FD. 1 1/2" PIPE 3" OUT OF GROUND, IN A MOUND OF ROCKS; PIPE IS LETTERED WITH BLACK PAINT WHICH READ, S7 S8 S18 S17 T.3N. R.27E. M.D.M. (ALSO THE LETTERS C W F C S, WHICH REPRESENT Charlie W. Fulton County Surveyor OF THE 1930'S, PER INFORMATION BY RICHARD BOARDMAN L.S. 4686, PRESENT MONO COUNTY SURVEYOR.)
- ② FD. 1 1/2" PIPE, SIMILAR TO NOTE 1, EXCEPT MARKED S8 S9 S17 S16 T.3N. R.27E. M.D.M.
- ③ FD. 1 1/2" PIPE, SIMILAR TO NOTE 1, COULD READ ONLY THE LETTERS C W F C S.
- ④ FD. NO. EVIDENCE OF PIPE, ACCEPTED FENCE COR. AS 1/4 COR. POSITION. SET 2" BRASS CAP IN CONCRETE, STAMPED T.3N R.27E. M.D.M. 1/4 S10 S15 1984 L.S. 4780
- ⑤ FD. OLD WOODEN POST, IN A LARGE MOUND OF ROCKS, NO MARKS. SET 3" STAMPED BRASS CAP, IN 1" PIPE, T.3N R.27E. M.D.M. S3 S2 S10 S11 1984 L.S. 4780
- ④ ⑤ ⑦ AT THESE POSITIONS, A 1 1/2" PIPE OF THE VINTAGE AS THE PIPES AT ① ② & ③ WERE FOUND, EXCEPT THESE PIPES ARE ONLY 3" ABOVE GROUND, HAVING BEEN SAWED ON A DIAGONAL AND BROKEN OFF, THESE EDGES ARE SMOOTH AND SHARP, HAD THEY BEEN DRIVEN, THE TOPS WOULD BE DEFORMED AS ARE THE PREVIOUS 3" PIPES. SET BRASS CAPS IN CONCRETE BESIDE PIPES AT POSITIONS ④ ⑤ ⑦ ORIGINAL PIPES UNDISTURBED.
- ④ SET 3" CAP STAMPED T.3N R.27E. M.D.M. S9 S10 S16 S15 1984 L.S. 4780
- ⑤ SET 3" CAP STMD. T.3N R.27E. M.D.M. S10 S11 S15 S14 1984 L.S. 4780
- ⑦ SET 2" CAP STMD. T.3N R.27E. M.D.M. S10 S11 1/4 L.S. 4780

**VICINITY MAP**

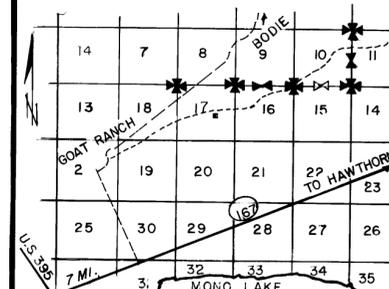

**RECORD OF SURVEY FOR BARON HILTON FLYING "M" RANCH**

PORTION OF E 1/2 SEC. 10, T.3N, R.27E., M.D.M.  
 AUG. 1984 SCALE: 1" = 600'

MONO COUNTY CALIFORNIA

Sheet 1 of 1