


# RECORD OF SURVEY 34-23

OF LOTS 4 & 5, BLOCK NO.1 AND LOTS 15-19,  
BLOCK NO.3 OF THE WILLIAMS TRACT NO.1,  
IN THE COUNTY OF MONO, STATE OF CALIFORNIA.

**LEGEND:**

- (R1) Record information based on M.B.1, pg. 6
- (R2) Record information based on M.B.1, pg. 12.
- (R3) Record information based on M.B.2, pg. 21.
- (R4) Record information based on M.B.4, pg. 45
- (M) Based on measured information.
- (RM) Based on record & measured information.
- o Set 3/4" I.P. & tag; R.C.E. 19512.
- A found survey monument as noted.


Record monuments searched for and not found were replaced with 3/4" I.P. tagged R.C.E. 19512 as indicated above.

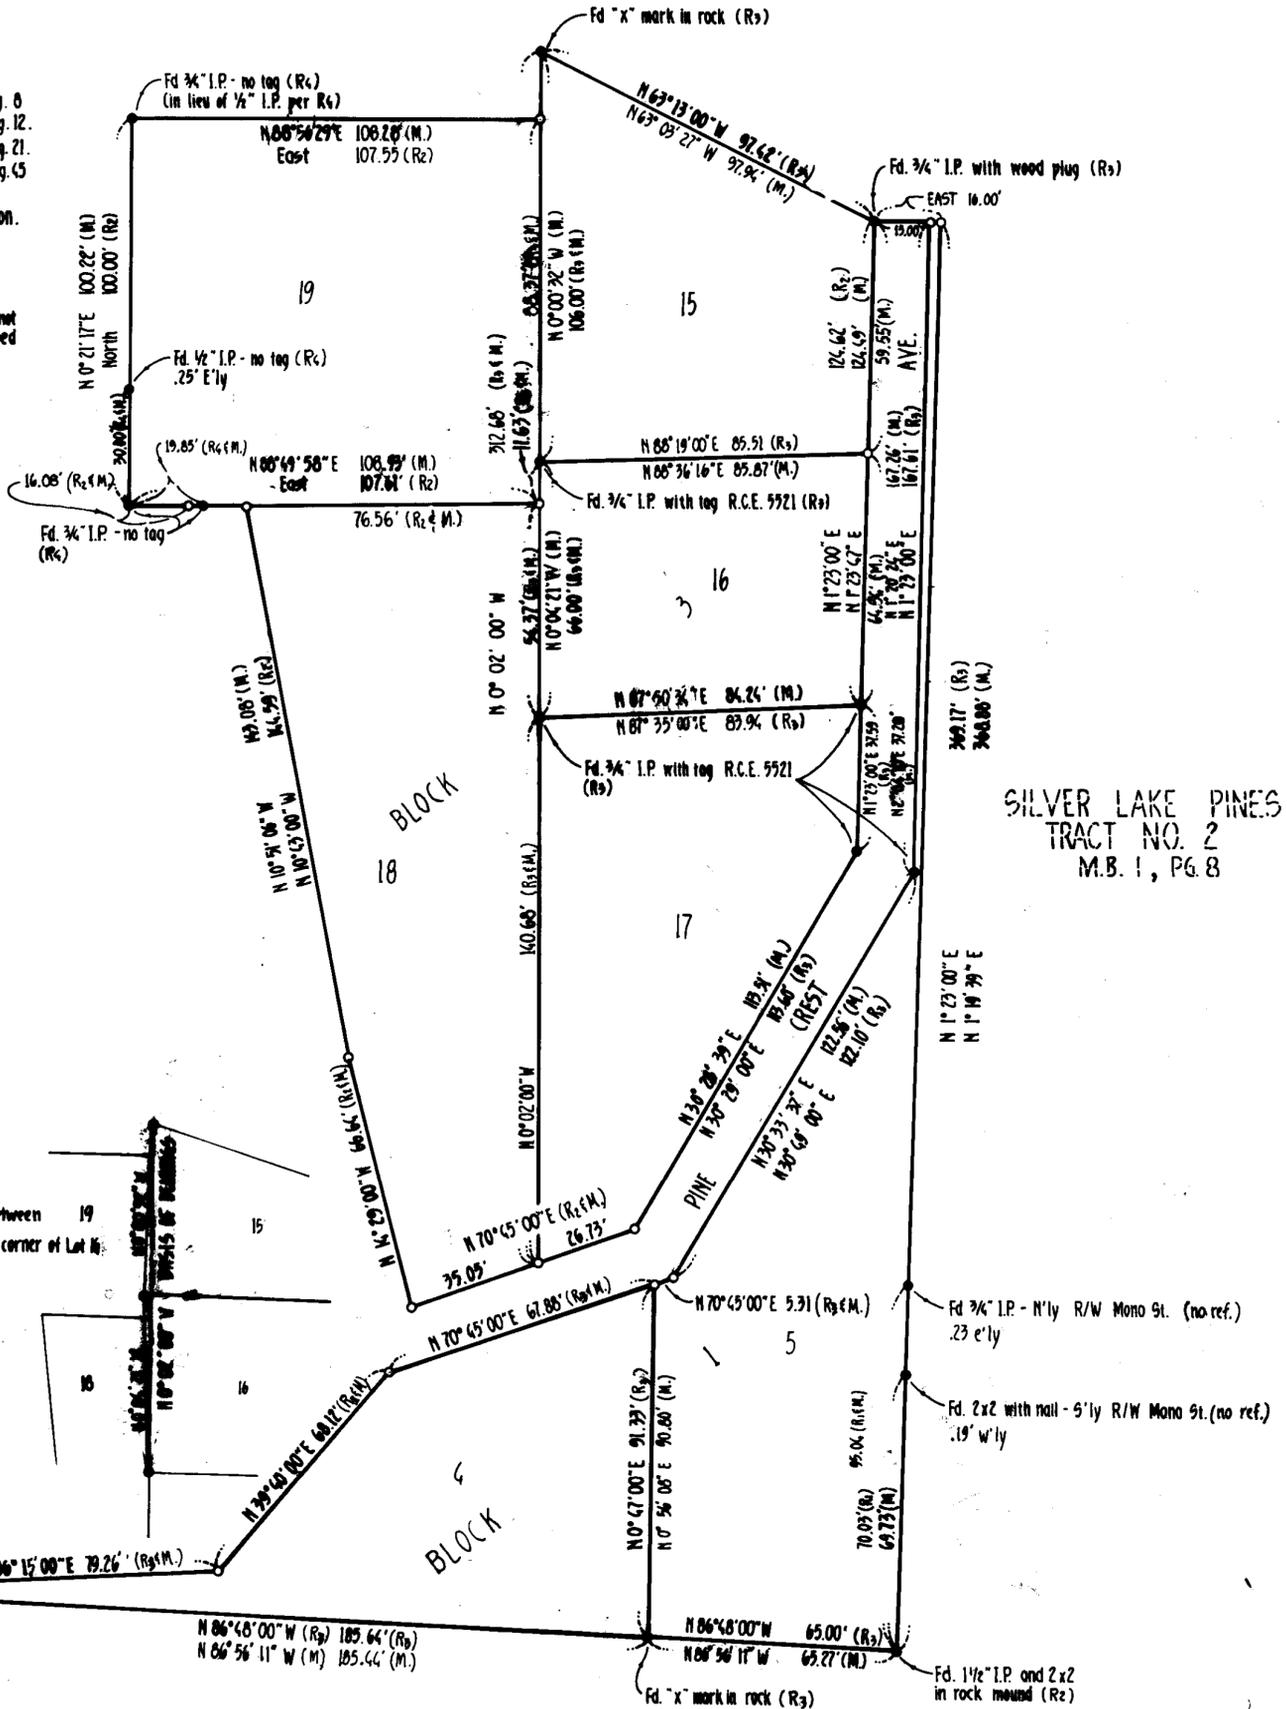

SILVER LAKE PINES TRACT NO. 2  
M.B. 1, PG. 8

**BASES OF BEARINGS:**

The bearing of  $N 0^{\circ} 02' 00'' W$ , start of a line between 19 the northwest corner of Lot 15 and the southwest corner of Lot 16, Block No. 3, was taken as the Basis of Bearings for this map. (As shown at right.)

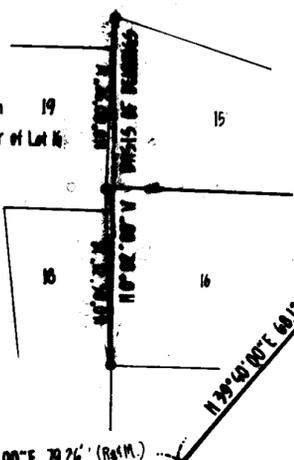

This map correctly represents a survey made by me or under my direction in accordance with the requirements of the Land Surveyors Act of Ann Lanpher in May, 1906.



This map has been examined in accordance with Section 8766 of the Land Surveyors Act of 1906, day of NOV 1986.

*J. F. Phillips*  
County Surveyor  
R.C.E. NO. 22577



Filed this 18th day of November 1986 at 11:05 a.m. in Book 2 of R/S at page 18, at the request of Ann Lanpher 15.00 # 9024

*J. Ann Nolan*  
County Recorder Renn Nolan by

161 & 2 Record of Survey Map Page 18