

**RECORD OF SURVEY 31-22**

PORTION N.W. 1/4 OF N.E. 1/4,  
SECTION 21  
T. 8 N., R. 23 E., M. D. M.  
COUNTY OF MONO, CALIFORNIA


MARCH, 1987 SCALE: 1" = 50'

JONES & TURNER, INC.  
STATELINE, NEVADA

**SURVEYOR'S CERTIFICATE**

THIS MAP CORRECTLY REPRESENTS A SURVEY MADE BY ME OR UNDER MY DIRECTION IN CONFORMANCE WITH THE REQUIREMENTS OF THE LAND SURVEYOR'S ACT AT THE REQUEST OF THE TOIYABE INDIAN HEALTH PROJECT IN MARCH, 1987.

*Ronald W. Turner*  
RONALD W. TURNER  
L.S. 4029

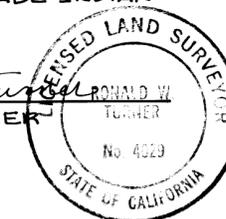

**COUNTY SURVEYOR'S CERTIFICATE**

THIS MAP HAS BEEN EXAMINED IN ACCORDANCE WITH SECTION 8766 OF THE LAND SURVEYOR'S ACT THIS 18 DAY OF MAY, 1987.




*James M. Ward*  
JAMES WARD RCE 22549  
COUNTY SURVEYOR  
COUNTY OF MONO

**COUNTY RECORDER'S CERTIFICATE**

FILED THIS 20<sup>th</sup> DAY OF May, 1987 AT 4:05 O'CLOCK P.M. IN BOOK 2 OF RECORD OF SURVEYS AT PAGE 28 AT THE REQUEST OF THE TOIYABE INDIAN HEALTH PROJECT. \$ 5.00  
DOCUMENT NO. 8167

*Kenn Nolan*  
KENN NOLAN  
COUNTY RECORDER  
COUNTY OF MONO

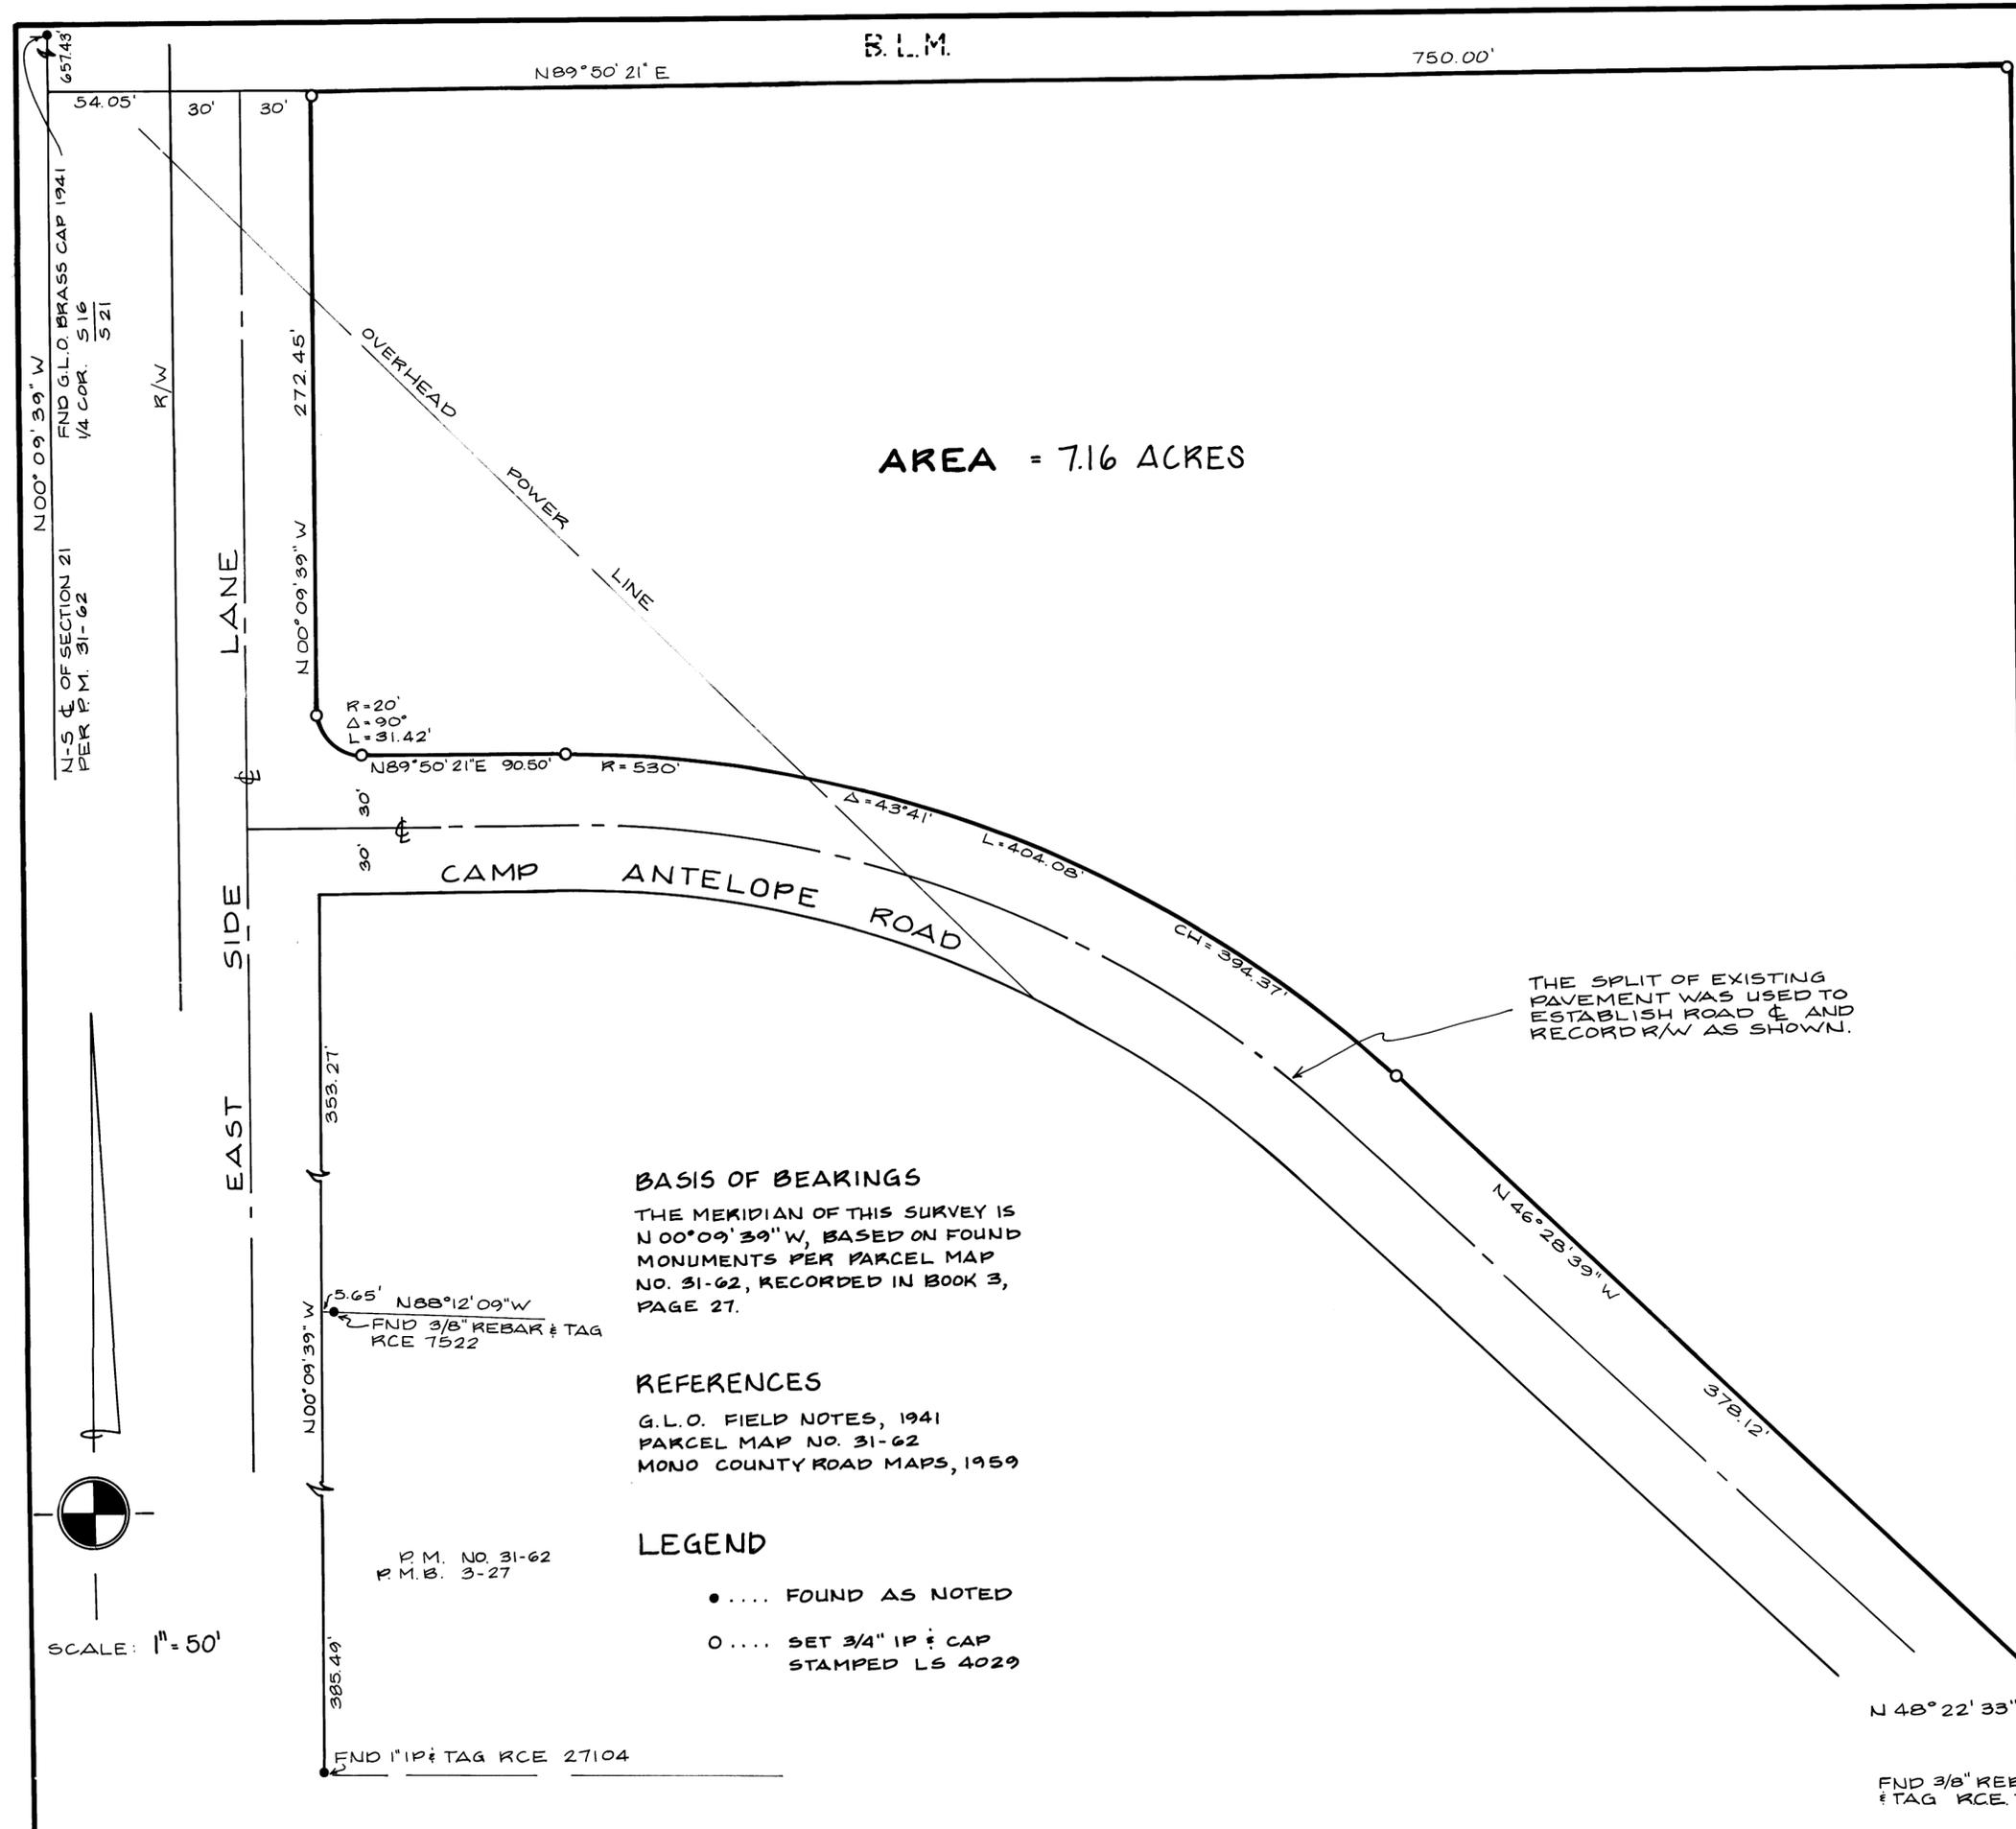

SCALE: 1" = 50'