

RECORD OF SURVEY NO. 37-36

BEING A SURVEY OF THE BOUNDARY OF PARCEL 1 OF
LAND DESCRIBED BY DEED RECORDED IN VOLUME 83, PAGE
456 OF OFFICIAL RECORDS IN THE OFFICE OF THE MONO
COUNTY RECORDER, LOCATED IN SECTION 35, TOWNSHIP 4
SOUTH, RANGE 29 EAST, M.D.B. & M., IN THE COUNTY OF MONO,
STATE OF CALIFORNIA.

SURVEYOR'S STATEMENT:

THIS MAP CORRECTLY REPRESENTS A SURVEY MADE BY ME OR UNDER MY DIRECTION IN CONFORMANCE WITH THE REQUIREMENTS OF THE LAND SURVEYOR'S ACT AT THE REQUEST OF SUE CORBETT-FURGAL IN APRIL, 1989.

David A. Laverty
DAVID A. LAVERTY L.S. NO. 4587
LICENSE EXP. 9/30/90

COUNTY SURVEYOR'S STATEMENT:

THIS MAP HAS BEEN EXAMINED IN ACCORDANCE WITH SECTION 8766 OF THE LAND SURVEYOR'S ACT THIS 20 DAY OF November, 1989.

James M. Ward
JAMES M. WARD R.C.E. NO. 22549
MONO COUNTY SURVEYOR
Expires 12-31-89



RECORDER'S CERTIFICATE:

FILED THIS 22nd DAY OF November, 1989
AT 1:00 pm IN BOOK 2 OF RECORD OF SURVEYS
AT PAGE 62 AT THE REQUEST OF SUE CORBETT-FURGAL.


INSTRUMENT NO.: 3440
FEE: \$ 5.00

RENN NOLAN
MONO COUNTY RECORDER

BY: *Shirley J. Cronney*
DEPUTY COUNTY RECORDER

BASIS OF BEARINGS:

THE BASIS OF BEARINGS FOR THIS SURVEY IS A TIE LINE BETWEEN THE EASTERLY ANGLE POINT OF SUBJECT LOT, AND THE 1/4 CORNER BETWEEN SECTIONS 26 AND 35, SHOWN HEREON AS N 76° 51' 06" E, AND CALCULATED AS PER DEED RECORDED IN VOL. 83, PAGE 456, O.R.

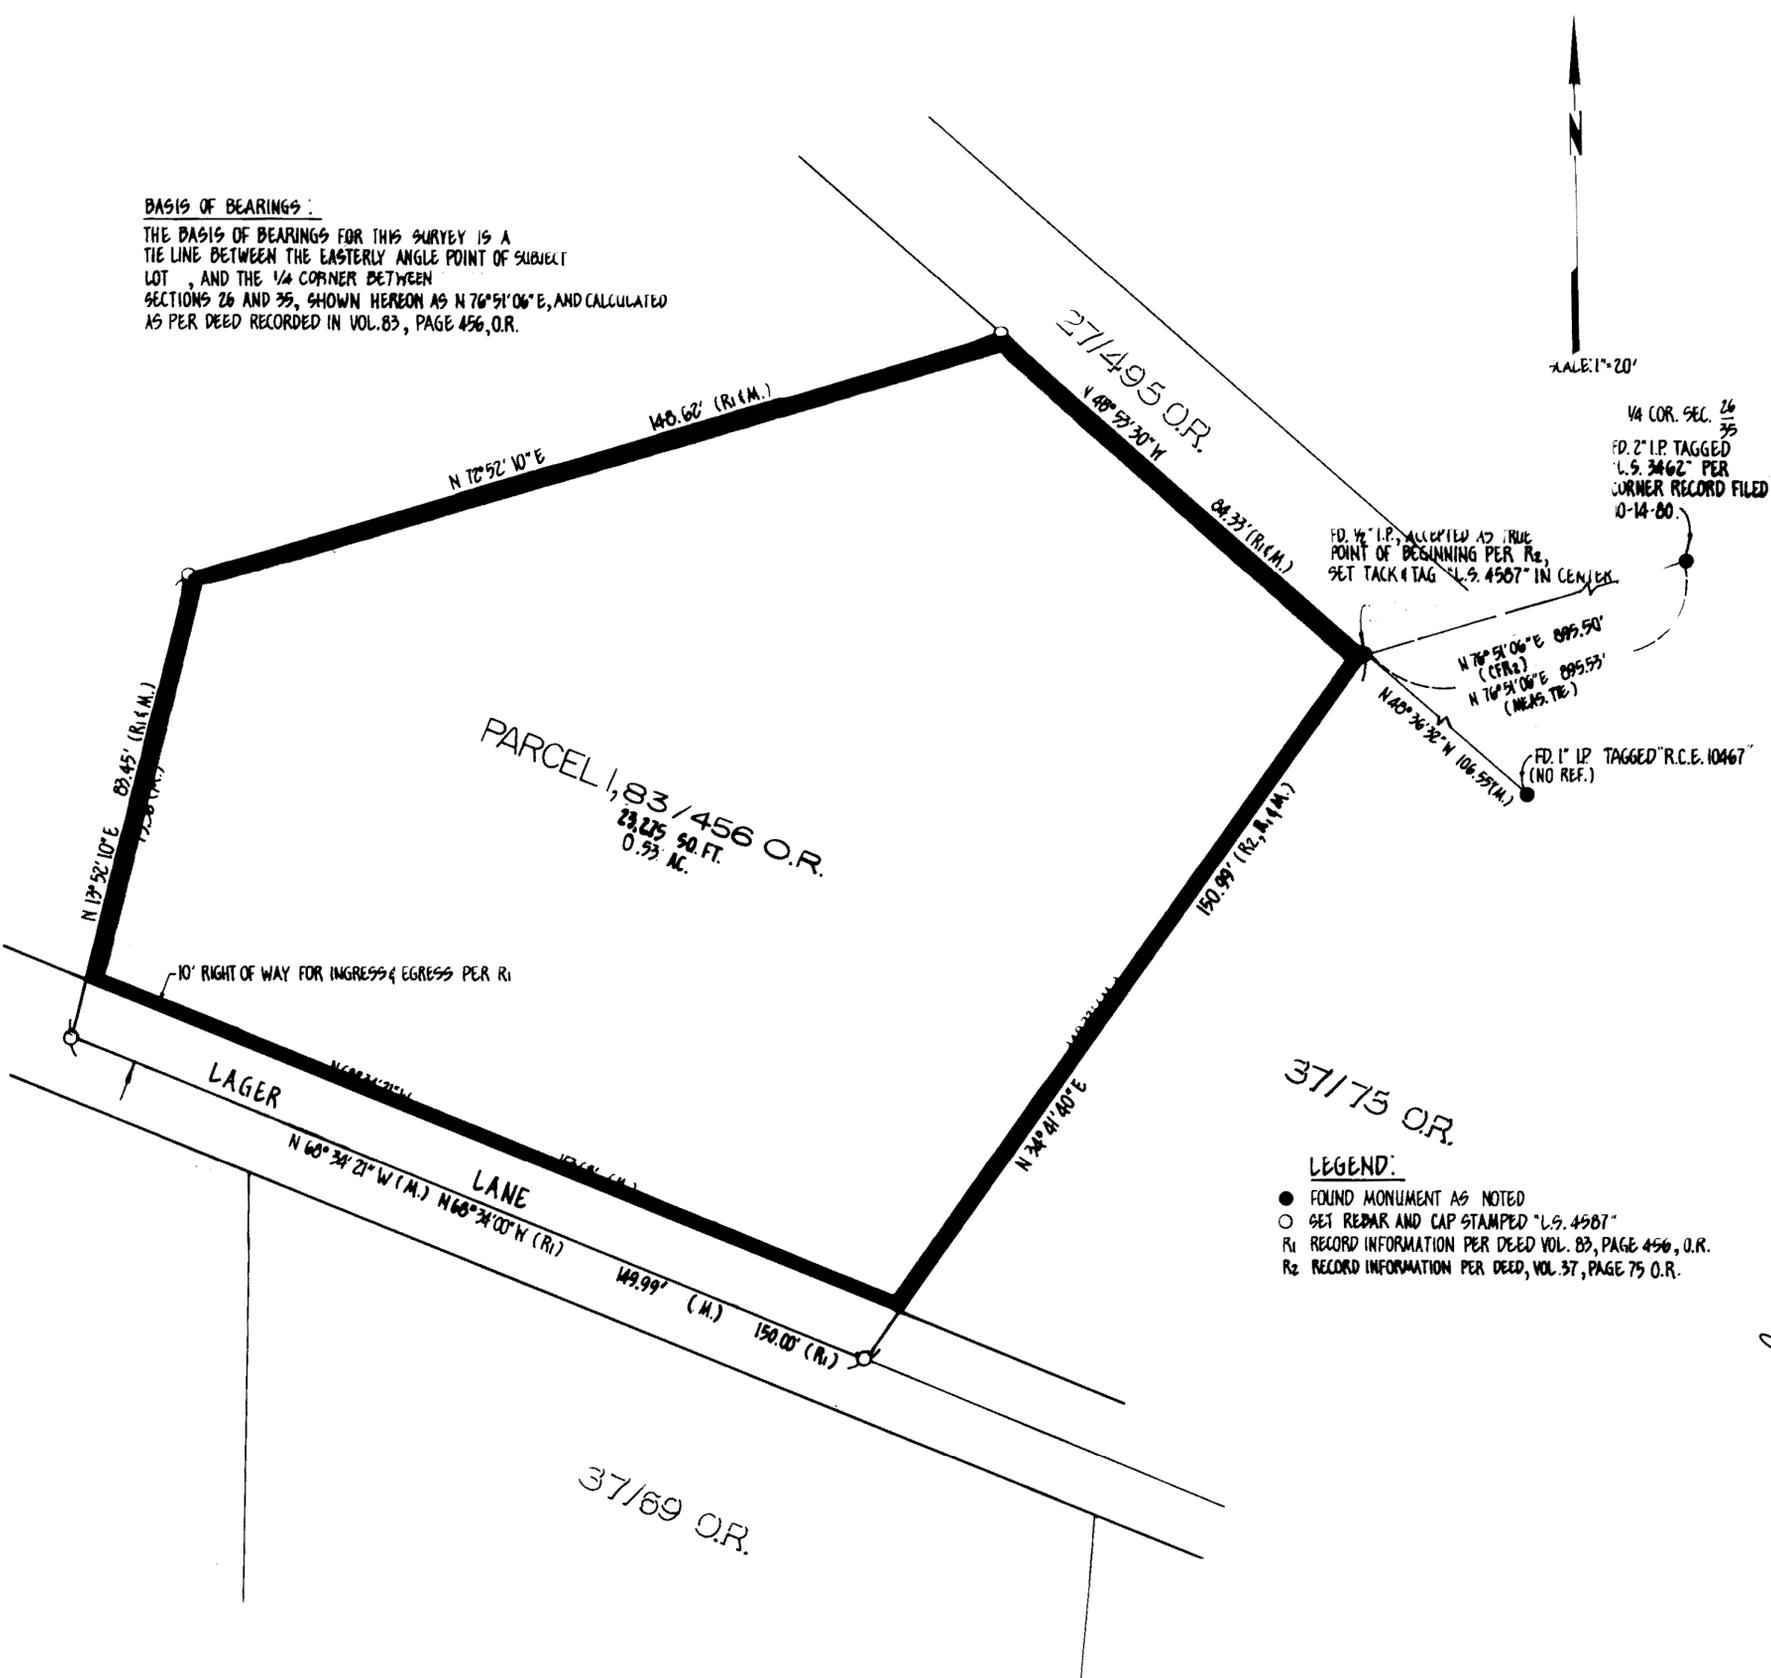

LEGEND:

- FOUND MONUMENT AS NOTED
- SET REBAR AND CAP STAMPED "L.S. 4587"
- R1 RECORD INFORMATION PER DEED VOL. 83, PAGE 456, O.R.
- R2 RECORD INFORMATION PER DEED, VOL. 37, PAGE 75 O.R.

Vol. 2 Page 62