

RECORD OF SURVEY 36-69

IN THE TOWN OF MAMMOTH LAKES, COUNTY OF MONO, STATE OF CALIFORNIA, BEING A SURVEY OF A LOT LINE ADJUSTMENT OF THE LINE COMMON TO PARCEL 1, PARCEL MAP NO. 36-64 & LOT 42, MAMMOTH SLOPES UNIT NO. 1, AS SHOWN ON A MAP RECORDED IN MAP BOOK 4, PAGE 18, FILED IN THE OFFICE OF THE COUNTY RECORDER OF SAID COUNTY

RECORDER'S CERTIFICATE

Document No. # 0468
 Filed this 18th day of January, 19 90
 at 2:41 P.M., in Book R.S. 2
 of Records of Survey Maps at
 Page 68, at the request of
KATHY R. MC FEDRIES

SURVEYOR'S STATEMENT

THIS MAP CORRECTLY REPRESENTS A SURVEY MADE BY ME OR UNDER MY DIRECTION IN CONFORMANCE WITH THE REQUIREMENTS OF THE LAND SURVEYOR'S ACT AT THE REQUEST OF KATHY R. MC FEDRIES IN MAY 18, 19 89.



Andrew K. Holmes JAN. 12, 1990
 ANDREW K. HOLMES L.S. 4428
 EXPIRES 9-30-93

FEE \$ 5.00


RENN NOLAN
 MONO COUNTY RECORDER

BY Vernon M. Miller
 DEPUTY RECORDER

COUNTY SURVEYOR'S STATEMENT

THIS MAP HAS BEEN EXAMINED IN ACCORDANCE WITH SECTION 8766 OF THE LAND SURVEYOR'S ACT, THIS 17th DAY OF JANUARY, 19 90.

James M. Ward
 JAMES M. WARD R.C.E. 22549
 COUNTY SURVEYOR
 Exp. 12/31/93

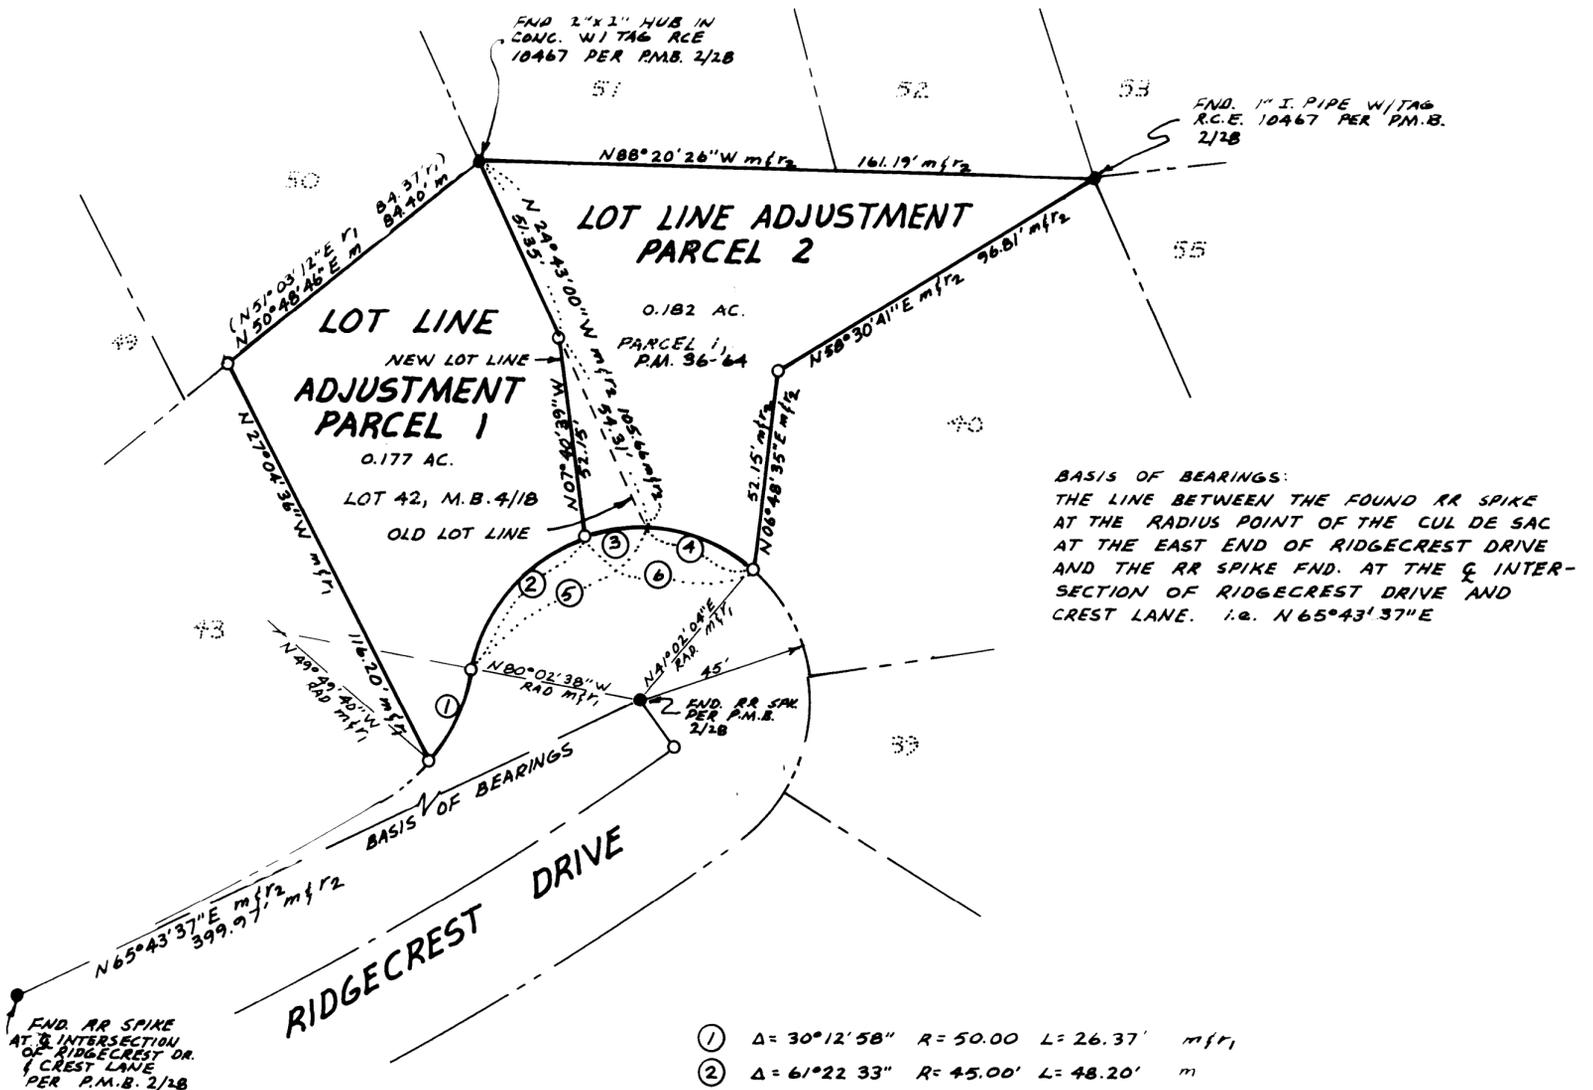

m = measured
 r₁ = record per M.B. 4/18
 r₂ = record per P.M.B. 2/28
 O = set 1" I. Pipe w/ Plug L.S. 4428

- ① Δ = 30°12'58" R = 50.00 L = 26.37' m/r₁
- ② Δ = 61°22'33" R = 45.00' L = 48.20' m
- ③ Δ = 20°22'19" R = 45.00' L = 16.00' m
- ④ Δ = 39°19'50" R = 45.00' L = 30.89' m/r₂
- ⑤ Δ = 81°44'52" R = 45.00' L = 64.20' m/r₁
- ⑥ Δ = 59°42'09" R = 45.00' L = 46.89' m

P.S. 2 Page 68