


# RECORD OF SURVEY 34-39


IN THE UNINCORPORATED TERRITORY OF THE COUNTY OF MONO, STATE OF CALIFORNIA BEING SECTION 19, TOWNSHIP 2 NORTH, RANGE 26 EAST, MOUNT DIABLO BASE AND MERIDIAN

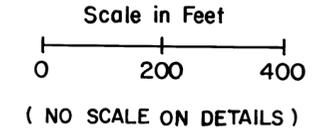

BASIS OF BEARINGS AND COORDINATES IS CALIFORNIA COORDINATE SYSTEM (83)-ZONE 3. DISTANCES ARE GROUND DISTANCES. TO OBTAIN A GRID DISTANCE, MULTIPLY THE GROUND DISTANCE BY THE GRID FACTOR 0.9996274.



\* TRUE EAST ROTATED TO GRID.  
\*\* STAMPED DATA ARE GRID DISTANCES AND STATIONING.

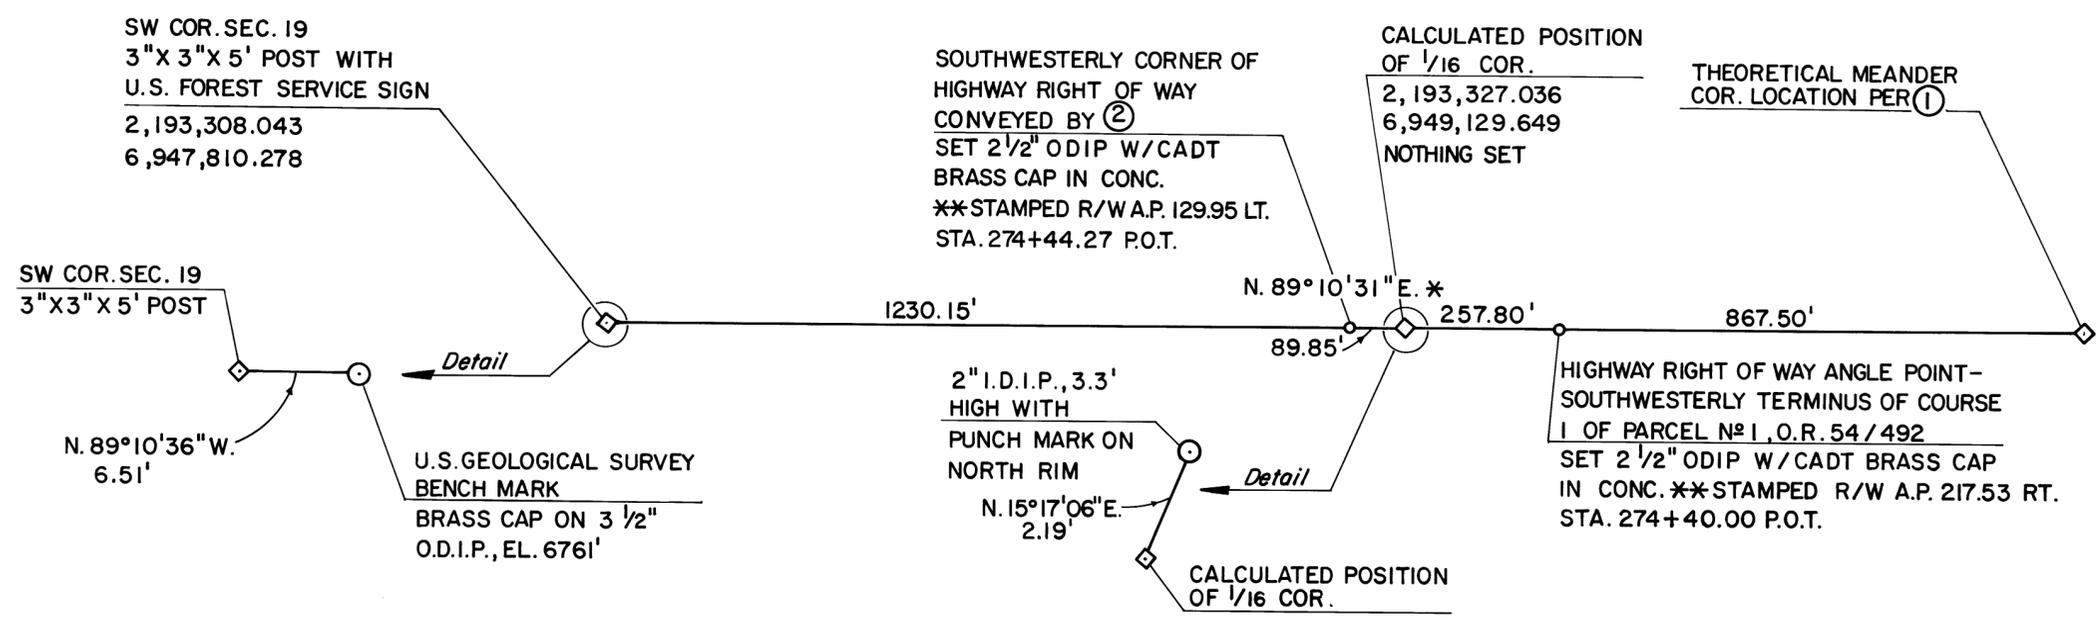


**MEANDER COR. & SEC. LINE BEARING**  
A.) ① "SET A STONE 8X10X32, 24 in. IN THE GROUND FOR A MEANDER COR. ..."  
B.) ④ CALCULATED A CALIF. COOR. SYSTEM BEARING OF N. 89° 10' 33" E. FOR THE SEC. LINE.  
C.) ⑥ SPENT APPROXIMATELY 16 MANHOURS SEARCHING FOR THE MEANDER CORNER WITH NO SUCCESS. THE AREA IS VERY ROCKY WITH WILLOWS AND WILD ROSE BUSHES. THE BEARING OF THE SEC. LINE WAS THUS CALCULATED BY ROTATING A TRUE EAST LINE TO A CALIF. COOR. BEARING. THIS CALCULATED BEARING IS IN GOOD AGREEMENT WITH AN OLD FENCE NEAR THE THEORETICAL MEANDER CORNER LOCATION AND IN EXCELLENT AGREEMENT WITH ④ CALCULATED BEARING.

**SW COR. SEC. 19**  
A.) ① "RUN EAST ON A TRUE LINE" FROM THE SW COR. OF SEC. 19 0.10 CHAIN TO A U.S. GEOLOGICAL MONUMENT.  
B.) ② FOUND MOUND OF ROCKS.  
C.) ③ USED THE U.S.G.S. BENCH MARK FOR THE SECTION CORNER.  
D.) ④ USED A 4"X4"X5' POST FOR THE SECTION CORNER.  
E.) ⑤ USED A 6" DIAMETER POST IN ROCK MOUND 4' EASTERLY OF THE U.S.G.S. BENCH MARK.  
F.) ⑥ DID NOT FIND THE ② MOUND OF ROCKS OR THE ⑤ 6" DIAMETER POST. ACCEPTED THE 3"X3"X5' POST AS THE SEC. COR. DUE TO ITS EXCELLENT AGREEMENT WITH THE 0.10 CHAIN CALL IN A.), THUS IN AGREEMENT WITH ④.

**1/16 COR.**  
A.) NO RECORD COULD BE FOUND AS TO THE ORIGIN OF 2" I.D.I.P.  
B.) ② ACCEPTED THE 2" I.D.I.P. AS THE 1/16 COR.  
C.) ⑤ ACCEPTED THE 2" I.D.I.P. AS THE 1/16 COR.  
D.) ⑥ DID NOT ACCEPT THE 2" I.D.I.P. INSTEAD THE POSITION OF THE 1/16 COR. WAS CALCULATED BASED ON ① RECORD DATA.

**SURVEYOR'S STATEMENT**  
THIS MAP CORRECTLY REPRESENTS A SURVEY MADE BY ME OR UNDER MY DIRECTION IN CONFORMANCE WITH THE REQUIREMENTS OF THE LAND SURVEYORS' ACT AT THE REQUEST OF THE STATE OF CALIFORNIA ( CALTRANS ) IN JUNE, 1990.  
*Charles Andrus*  
L.S. N° 4053  
LICENSE EXPIRATION DATE 6-30-92

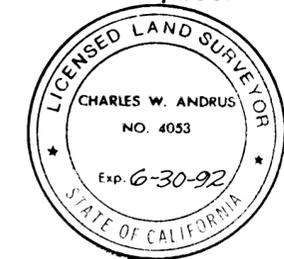


**COUNTY SURVEYOR'S STATEMENT**  
THIS MAP HAS BEEN EXAMINED IN ACCORDANCE WITH SECTION 8766 OF THE LAND SURVEYORS' ACT THIS 11<sup>th</sup> DAY OF December, 1990.  
*James M. Ward*  
COUNTY SURVEYOR  
LICENSE N° 22549  
LICENSE EXPIRATION DATE 12-31-93



**RECORDER'S STATEMENT**  
FILED THIS 13<sup>th</sup> DAY OF December, 1990, AT 3:59 P.M. IN BOOK 2 OF Maps AT PAGE 94, 94A, AT THE REQUEST OF State of Cal-Caltrans (SIGNED) *Vera M. Miller* Deputy COUNTY RECORDER

### CALIFORNIA COORDINATE SYSTEM CONTROL SCHEME

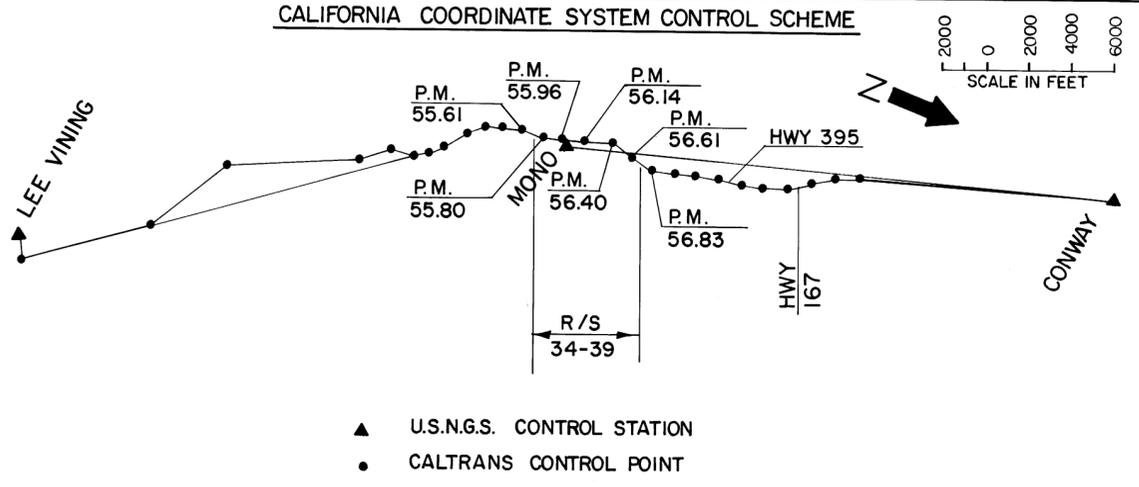

### REFERENCES, SHEETS 1 & 2

- ① 1901 U.S.G.L.O. PUBLIC LAND SURVEY.
- ② DIVISION OF HIGHWAYS B.L.M. APPLICATION MAP, STATE HIGHWAY MAP BOOK 2, PAGE 6, 10-27-58.
- ③ RECORD OF SURVEY, BOOK 4 OF MAPS PAGE 101, 12-8-65.
- ④ RECORD OF SURVEY, RECORD OF SURVEY BOOK 1, PAGE 9, 3-12-73.
- ⑤ PARCEL MAP N° 34-5, PARCEL MAP BOOK 1, PAGE 92, 12-30-76.
- ⑥ CALTRANS 1989 / 90 FIELD SURVEY.
- ⑦ FINAL MAP N° 34-3, PARCEL MAP BOOK 2, PAGE 57, 2-4-71.