

# RECORD OF SURVEY NO. 36-80

BEING A SURVEY OF LOT 12 OF BLOCK 12, AND LOT 2 OF BLOCK 13 OF MAMMOTH CAMP TRACT NO.1, PER R.S.M.B. 7, PAGE 61, IN THE SOUTHWEST 1/4 OF SECTION 3, T.4 S., R.27 E., M.D.M., IN THE COUNTY OF MONO, STATE OF CALIFORNIA.

**RECORDER'S STATEMENT:**  
 DOCUMENT NO.: # 8567  
 FILED THIS 17th DAY OF  
 December, 1990 AT 11:39 A.M.,  
 IN BOOK 2 OF RECORD OF  
 SURVEYS AT PAGE 95 AT  
 THE REQUEST OF RUDY SAUSER.  
 FEE: \$ 5.00  
 RENN NOLAN,  
 MONO COUNTY RECORDER  
 BY: *Ann M. Miller*  
 DEPUTY RECORDER

**SURVEYOR'S STATEMENT:**

THIS MAP CORRECTLY REPRESENTS A SURVEY MADE BY ME OR UNDER MY SUPERVISION IN CONFORMANCE WITH THE REQUIREMENTS OF THE LAND SURVEYOR'S ACT AT THE REQUEST OF RUDY SAUSER IN AUGUST, 1990.

*Andrew K. Holmes* 12/12/90  
 ANDREW K. HOLMES  
 L.S. NO. 4428 LIC. EXP. 9-30-93



**COUNTY SURVEYOR'S STATEMENT:**

THIS MAP HAS BEEN EXAMINED IN ACCORDANCE WITH SECTION 8766 OF THE LAND SURVEYOR'S ACT THIS 17th DAY OF December 1990.

*James M. Ward*  
 JAMES M. WARD  
 COUNTY SURVEYOR  
 Exp. 12-31-93  
 R.C.E. NO. 22549




**LEGEND:**

- (M) = MEASURED.
- (R1) = RECORD INFORMATION PER M.B. 7, PG. 61.
- (R2) = RECORD INFORMATION PER P.M.B. 3, PG. 33A.

**MONUMENTATION:**

- o = INDICATES SET 1" IRON PIPE AND TAG "LS 4428", UNLESS OTHERWISE NOTED HEREON.
- = INDICATES FOUND MONUMENT AS NOTED HEREON.

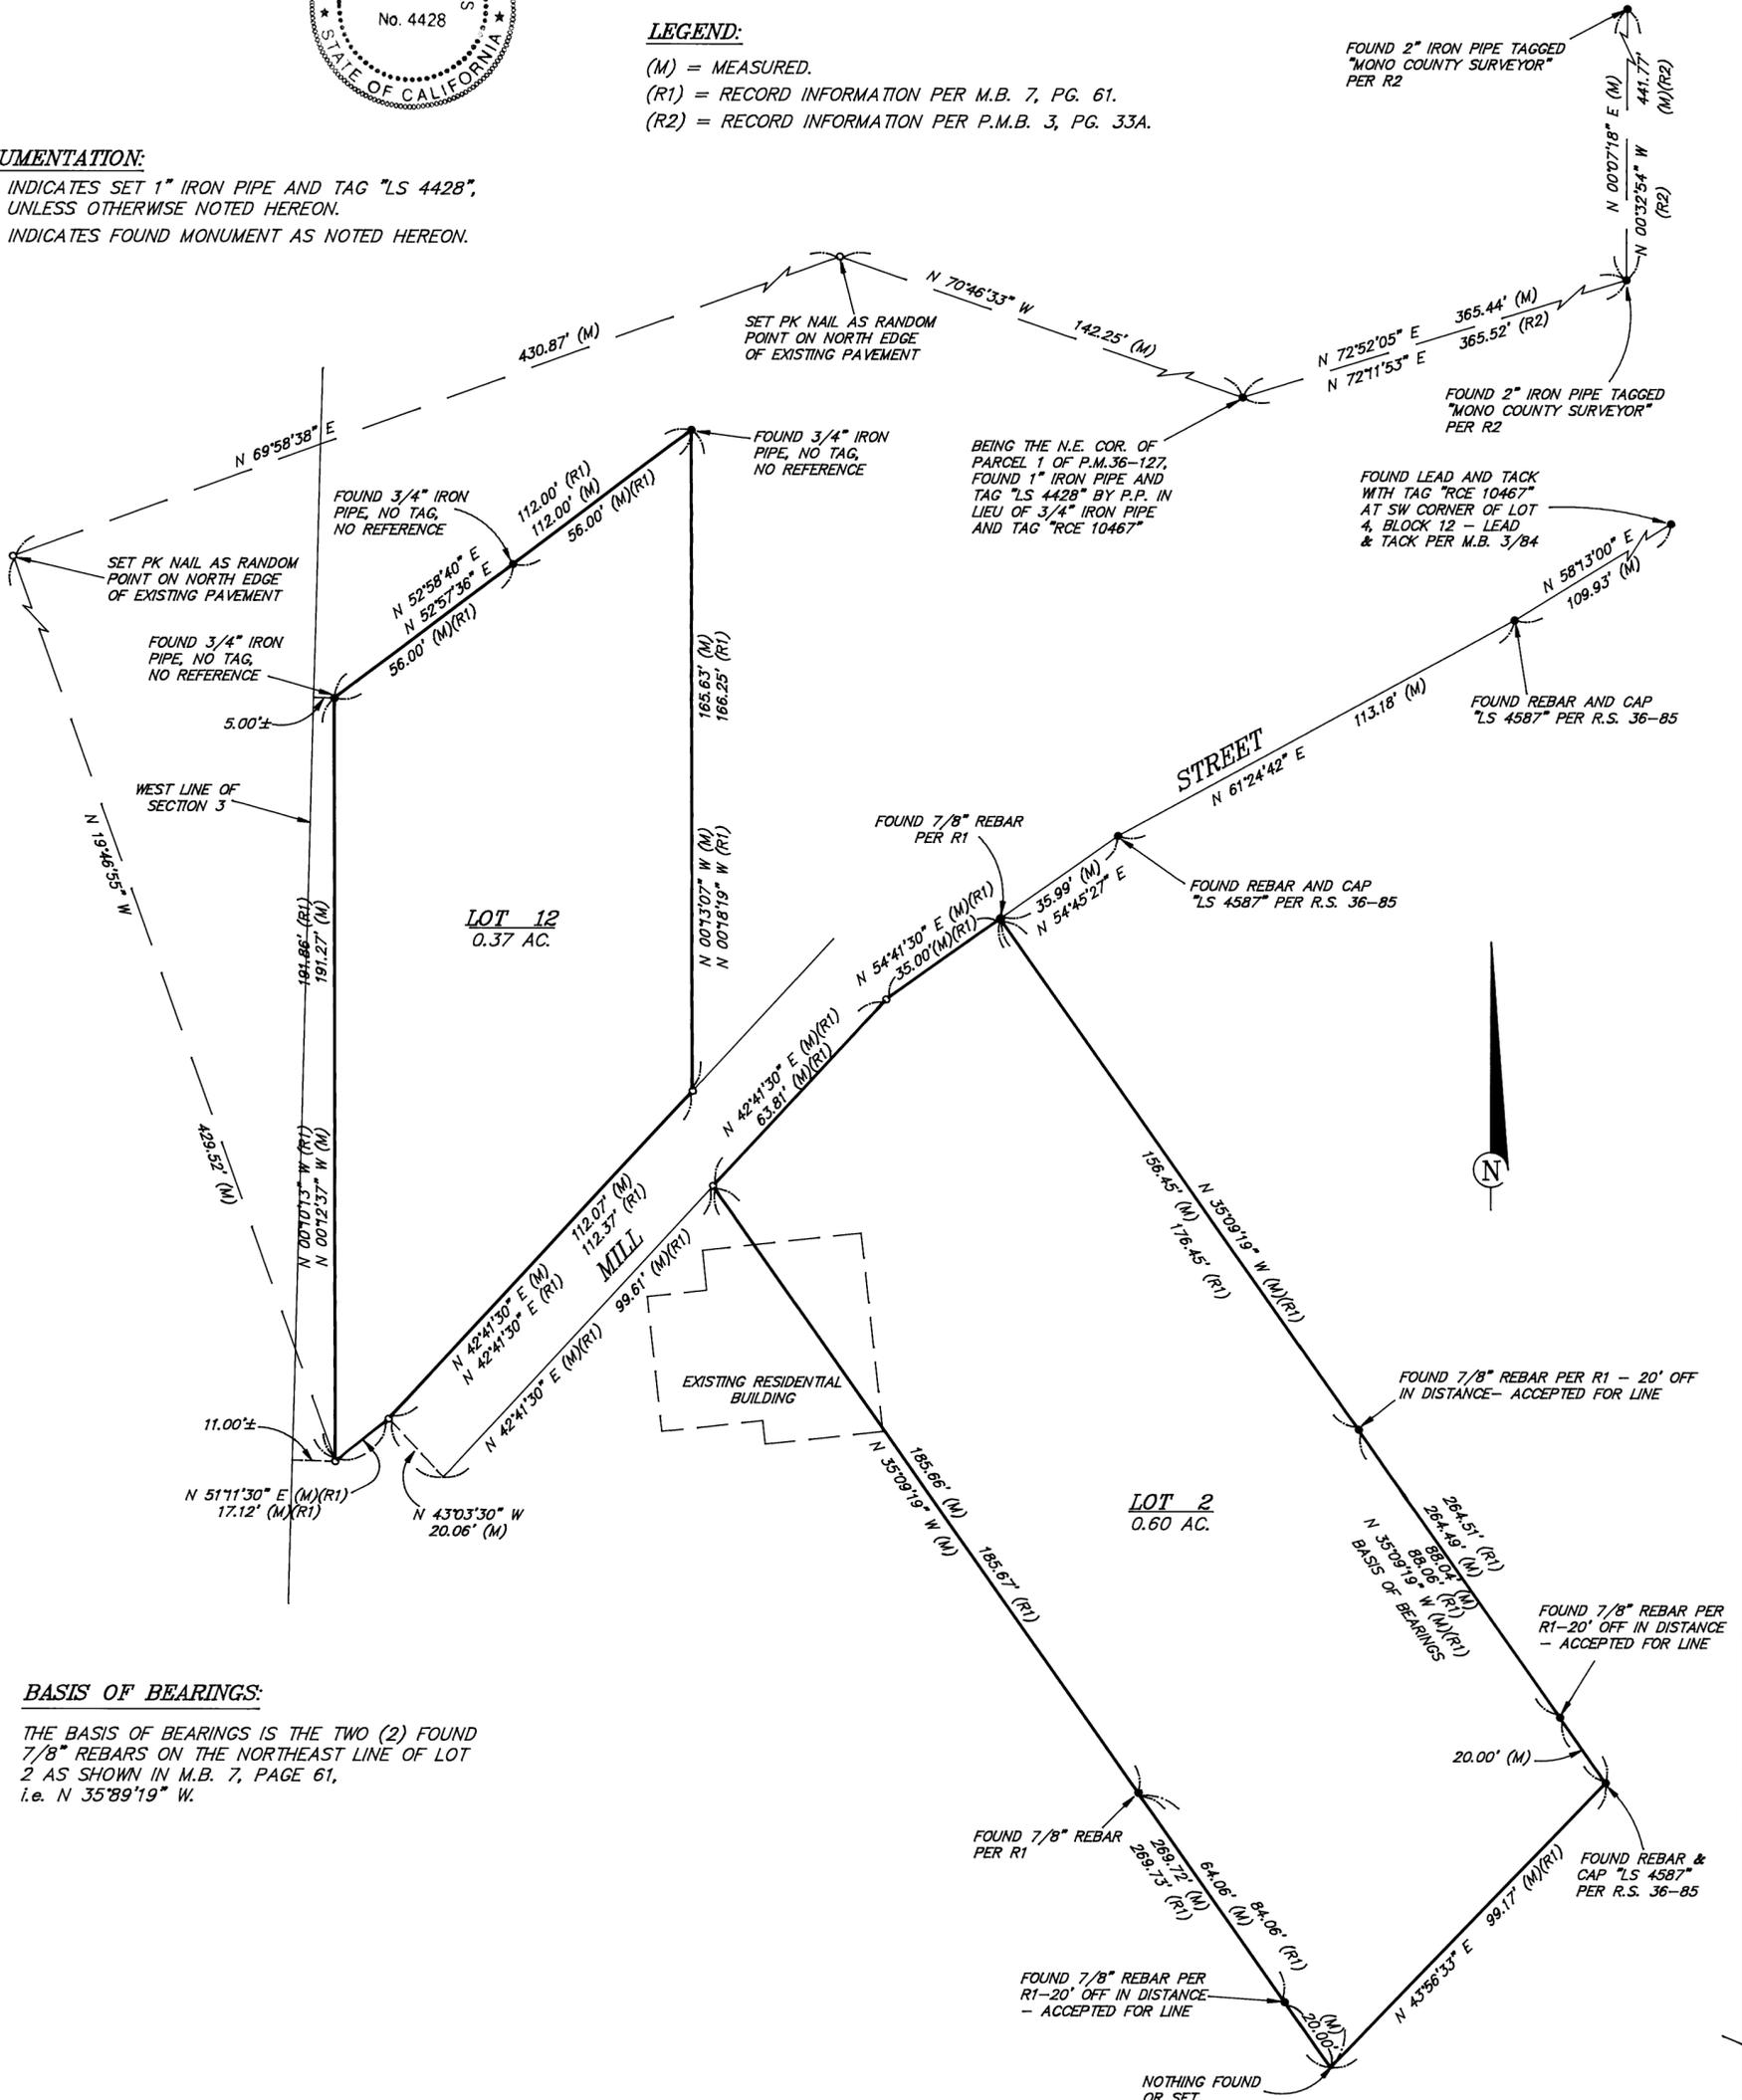

**BASIS OF BEARINGS:**

THE BASIS OF BEARINGS IS THE TWO (2) FOUND 7/8" REBARS IN THE NORTHEAST LINE OF LOT 2 AS SHOWN IN M.B. 7, PAGE 61, I.E. N 35°89'19" W.

R.S. Vol 2 Page 95