

RECORD OF SURVEY NO. 37-48 IN THE UNINCORPORATED TERRITORY OF MONO COUNTY

BEING A LOT LINE ADJUSTMENT BETWEEN PARCEL 1 AND PARCEL 2 AS DESCRIBED IN BOOK 454 AT PAGE 237 OF OFFICIAL RECORDS, IN THE OFFICE OF THE MONO COUNTY RECORDER. LOCATED IN THE SOUTH HALF OF SECTION 26, T. 4 S., R. 29 E., M.D.B. & M., IN THE COUNTY OF MONO, STATE OF CALIFORNIA.

SURVEYOR'S STATEMENT:

THIS MAP CORRECTLY REPRESENTS A SURVEY MADE BY ME OR UNDER MY DIRECTION IN CONFORMANCE WITH THE REQUIREMENTS OF THE LAND SURVEYOR'S ACT AT THE REQUEST OF GEORGE SCHILLER, IN AUGUST 1990.

DAVID LAVERTY L.S. NO. 4587
LIC. EXP. 9-30-94

COUNTY SURVEYOR'S STATEMENT:

THIS MAP HAS BEEN EXAMINED IN ACCORDANCE WITH SECTION 8766 OF THE LAND SURVEYOR'S ACT THIS 19 DAY OF Feb 1992.

JAMES WARD
COUNTY SURVEYOR

BY: COUNTY SURVEYOR



RECORDER'S CERTIFICATE:

FILED THIS 20th DAY OF February 1992, AT 10:24 A.M. IN BOOK 2 RECORD OF SURVEYS AT PAGE 120 AT THE REQUEST OF GEORGE SCHILLER.

INSTRUMENT NO. : # 949
FEE : \$ 5.00

RENN NOLAN
MONO COUNTY RECORDER

BY: DEPUTY COUNTY RECORDER

BASIS OF BEARINGS:

THE BASIS OF BEARINGS FOR THIS MAP IS N 00°13'30" W FOR THE WEST LINE OF SW1/4, SW1/4, SEC 26, T4S, R29E, M.D.B. & M., AS SHOWN ON PARCEL MAP 37-125, AS RECORDED IN PARCEL MAP BOOK 3, AT PAGE 41, OF THE MONO COUNTY RECORDER.




SCALE: 1" = 100'

LEGEND :

- = SET 5/8" REBAR AND CAP "L.S. 4587" UNLESS OTHERWISE NOTED.
- = FOUND 2" I.P. TAGGED "L.S. 3462" NO REF. UNLESS NOTED OTHERWISE

- R1 = RECORD INFORMATION PER 33/26 O.R.
- R2 = RECORD INFORMATION PER 454 / 237 O.R.
- R3 = RECORD INFORMATION PER PM 37-120, PMB 3 PG 20
- R4 = RECORD INFORMATION PER PM 37-125, PMB 3 PG 41
- R5 = RECORD INFORMATION PER 35/192 O.R. AND 191/515 O.R.
- M = MEASURED INFORMATION PER THIS SURVEY

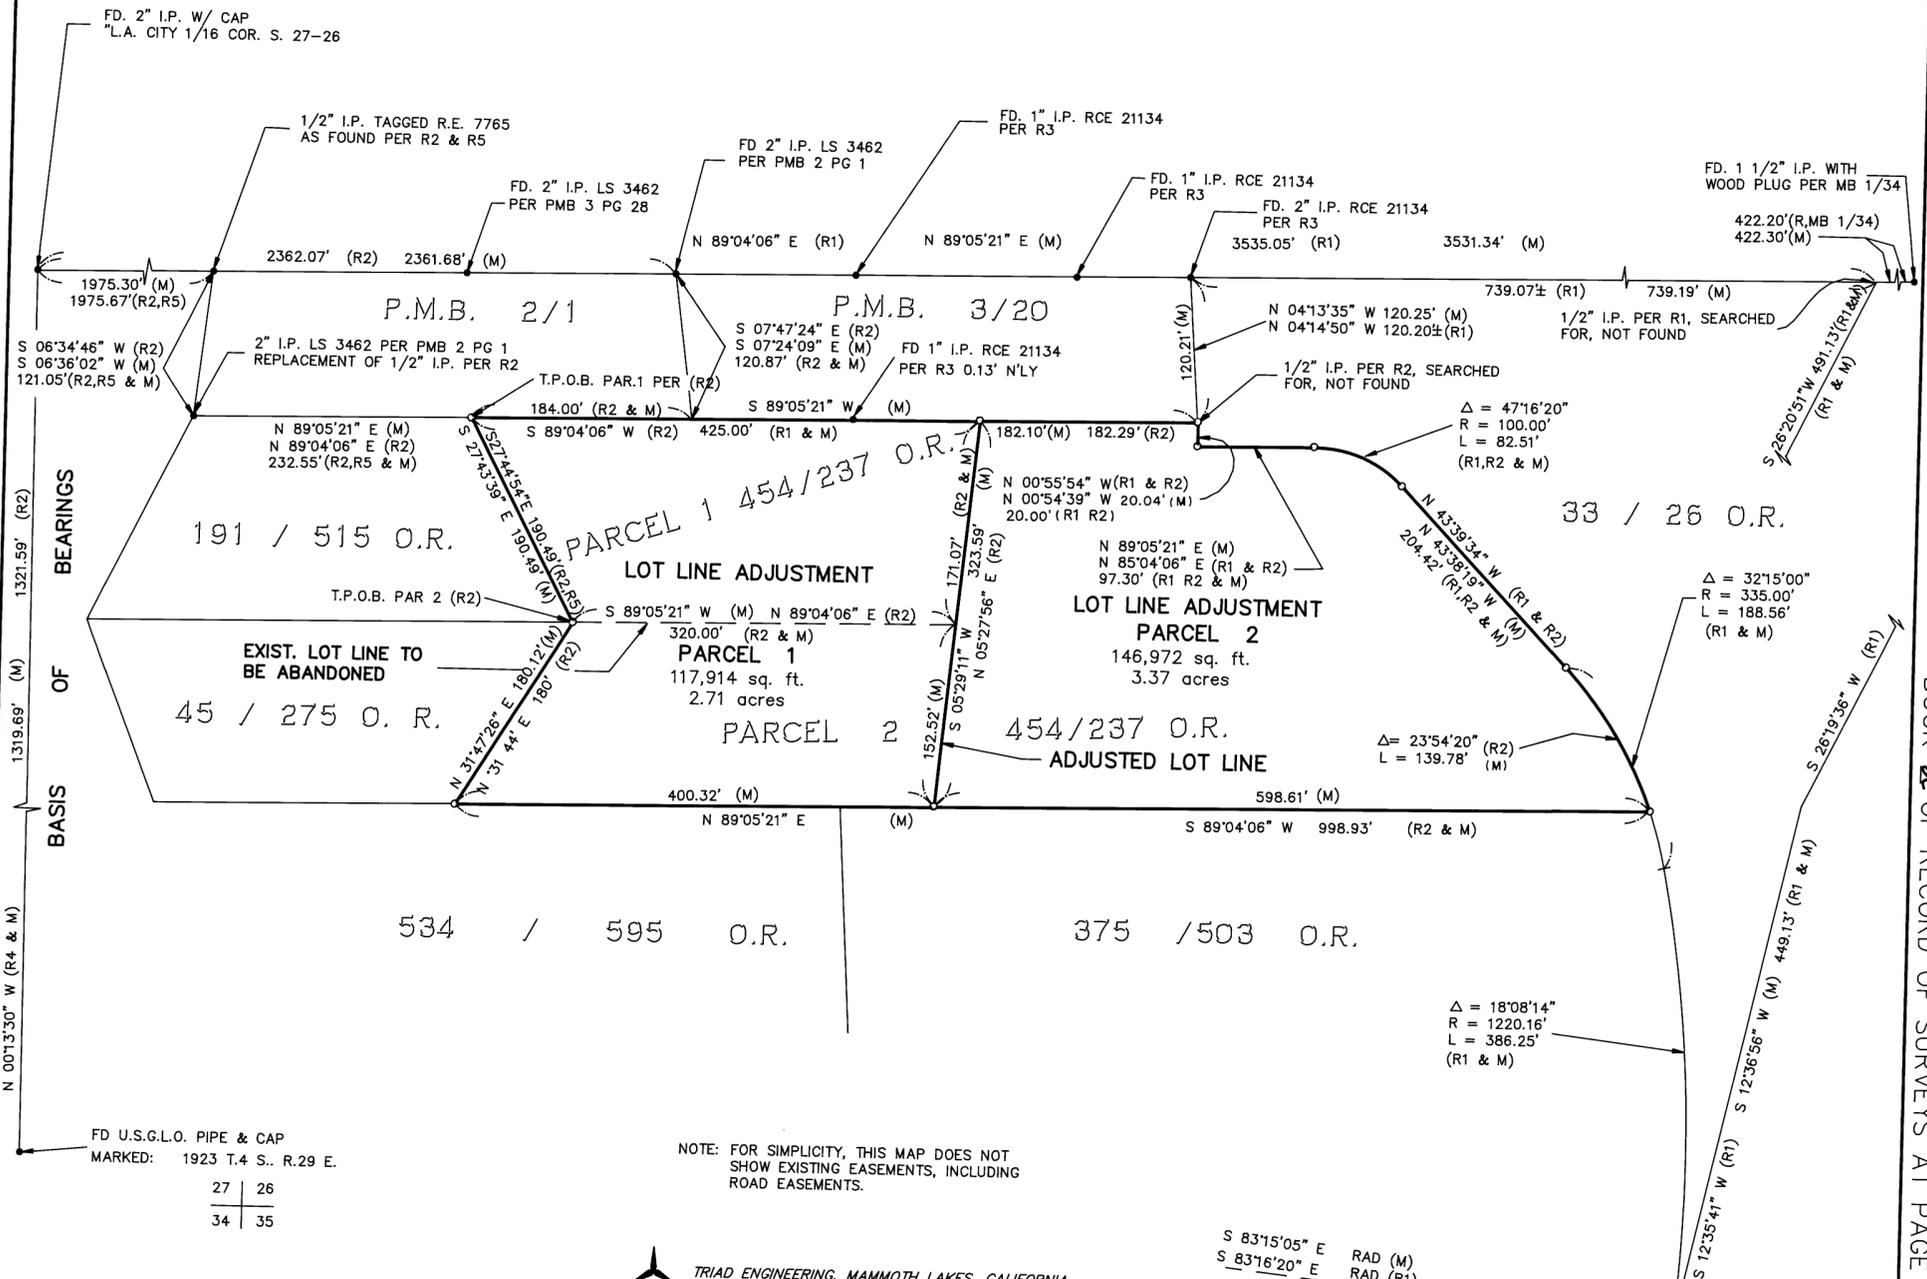

NOTE: FOR SIMPLICITY, THIS MAP DOES NOT SHOW EXISTING EASEMENTS, INCLUDING ROAD EASEMENTS.

TRIAD ENGINEERING, MAMMOTH LAKES, CALIFORNIA

S 83°15'05" E RAD (M)
S 83°16'20" E RAD (R1)