

RECORD OF SURVEY NO. 36-91

BEING A SURVEY OF THE WEST 1/2 OF THE NORTHWEST 1/4 OF THE NORTHEAST 1/4, THE NORTHWEST 1/4 OF THE SOUTHWEST 1/4 OF THE NORTHEAST 1/4, THE NORTH 1/2 OF THE SOUTHWEST 1/4 OF THE NORTHWEST 1/4, AND THE SOUTHWEST 1/4 OF THE NORTHWEST 1/4, ALL IN SECTION 32, T.3 S., R.28 E., M.D.B. & M.

SURVEYOR'S STATEMENT:

THIS MAP CORRECTLY REPRESENTS A SURVEY MADE BY ME OR UNDER MY DIRECTION IN CONFORMANCE WITH THE REQUIREMENTS OF THE LAND SURVEYOR'S ACT AT THE REQUEST OF PACIFIC ENERGY, IN MAY 1991.

David Laverty
DAVID LAVERTY L.S. NO. 4587
LIC. EXP. 9-30-94

COUNTY SURVEYOR'S STATEMENT:

THIS MAP HAS BEEN EXAMINED IN ACCORDANCE WITH SECTION 8766 OF THE LAND SURVEYORS' ACT THIS 22 DAY OF APRIL 1992.

COUNTY SURVEYOR
James Ward
JAMES WARD R.G.E. 223
LIC. EXP. 12-



RECORDER'S STATEMENT:

FILED THIS 30th DAY OF April 1992, AT 10:24 A.M. IN BOOK 2 RECORD OF SURVEYS AT PAGE 123 AT THE REQUEST OF PACIFIC ENERGY.


INSTRUMENT NO.: # 2555
FEE: \$ 5.00

RENN NOLAN
MONO COUNTY RECORDER

BY: *Ulla M. Miller*
DEPUTY COUNTY RECORDER

BASIS OF BEARINGS

THE BASIS OF BEARINGS FOR THIS MAP IS N 0°10'57" W SHOWN AS THE WEST LINE OF THE NORTHWEST QUARTER OF SECTION 33, AS SHOWN ON RECORD OF SURVEY NO. 36-37 RECORDED IN BOOK 1 OF RECORD OF SURVEYS AT PAGE 107.

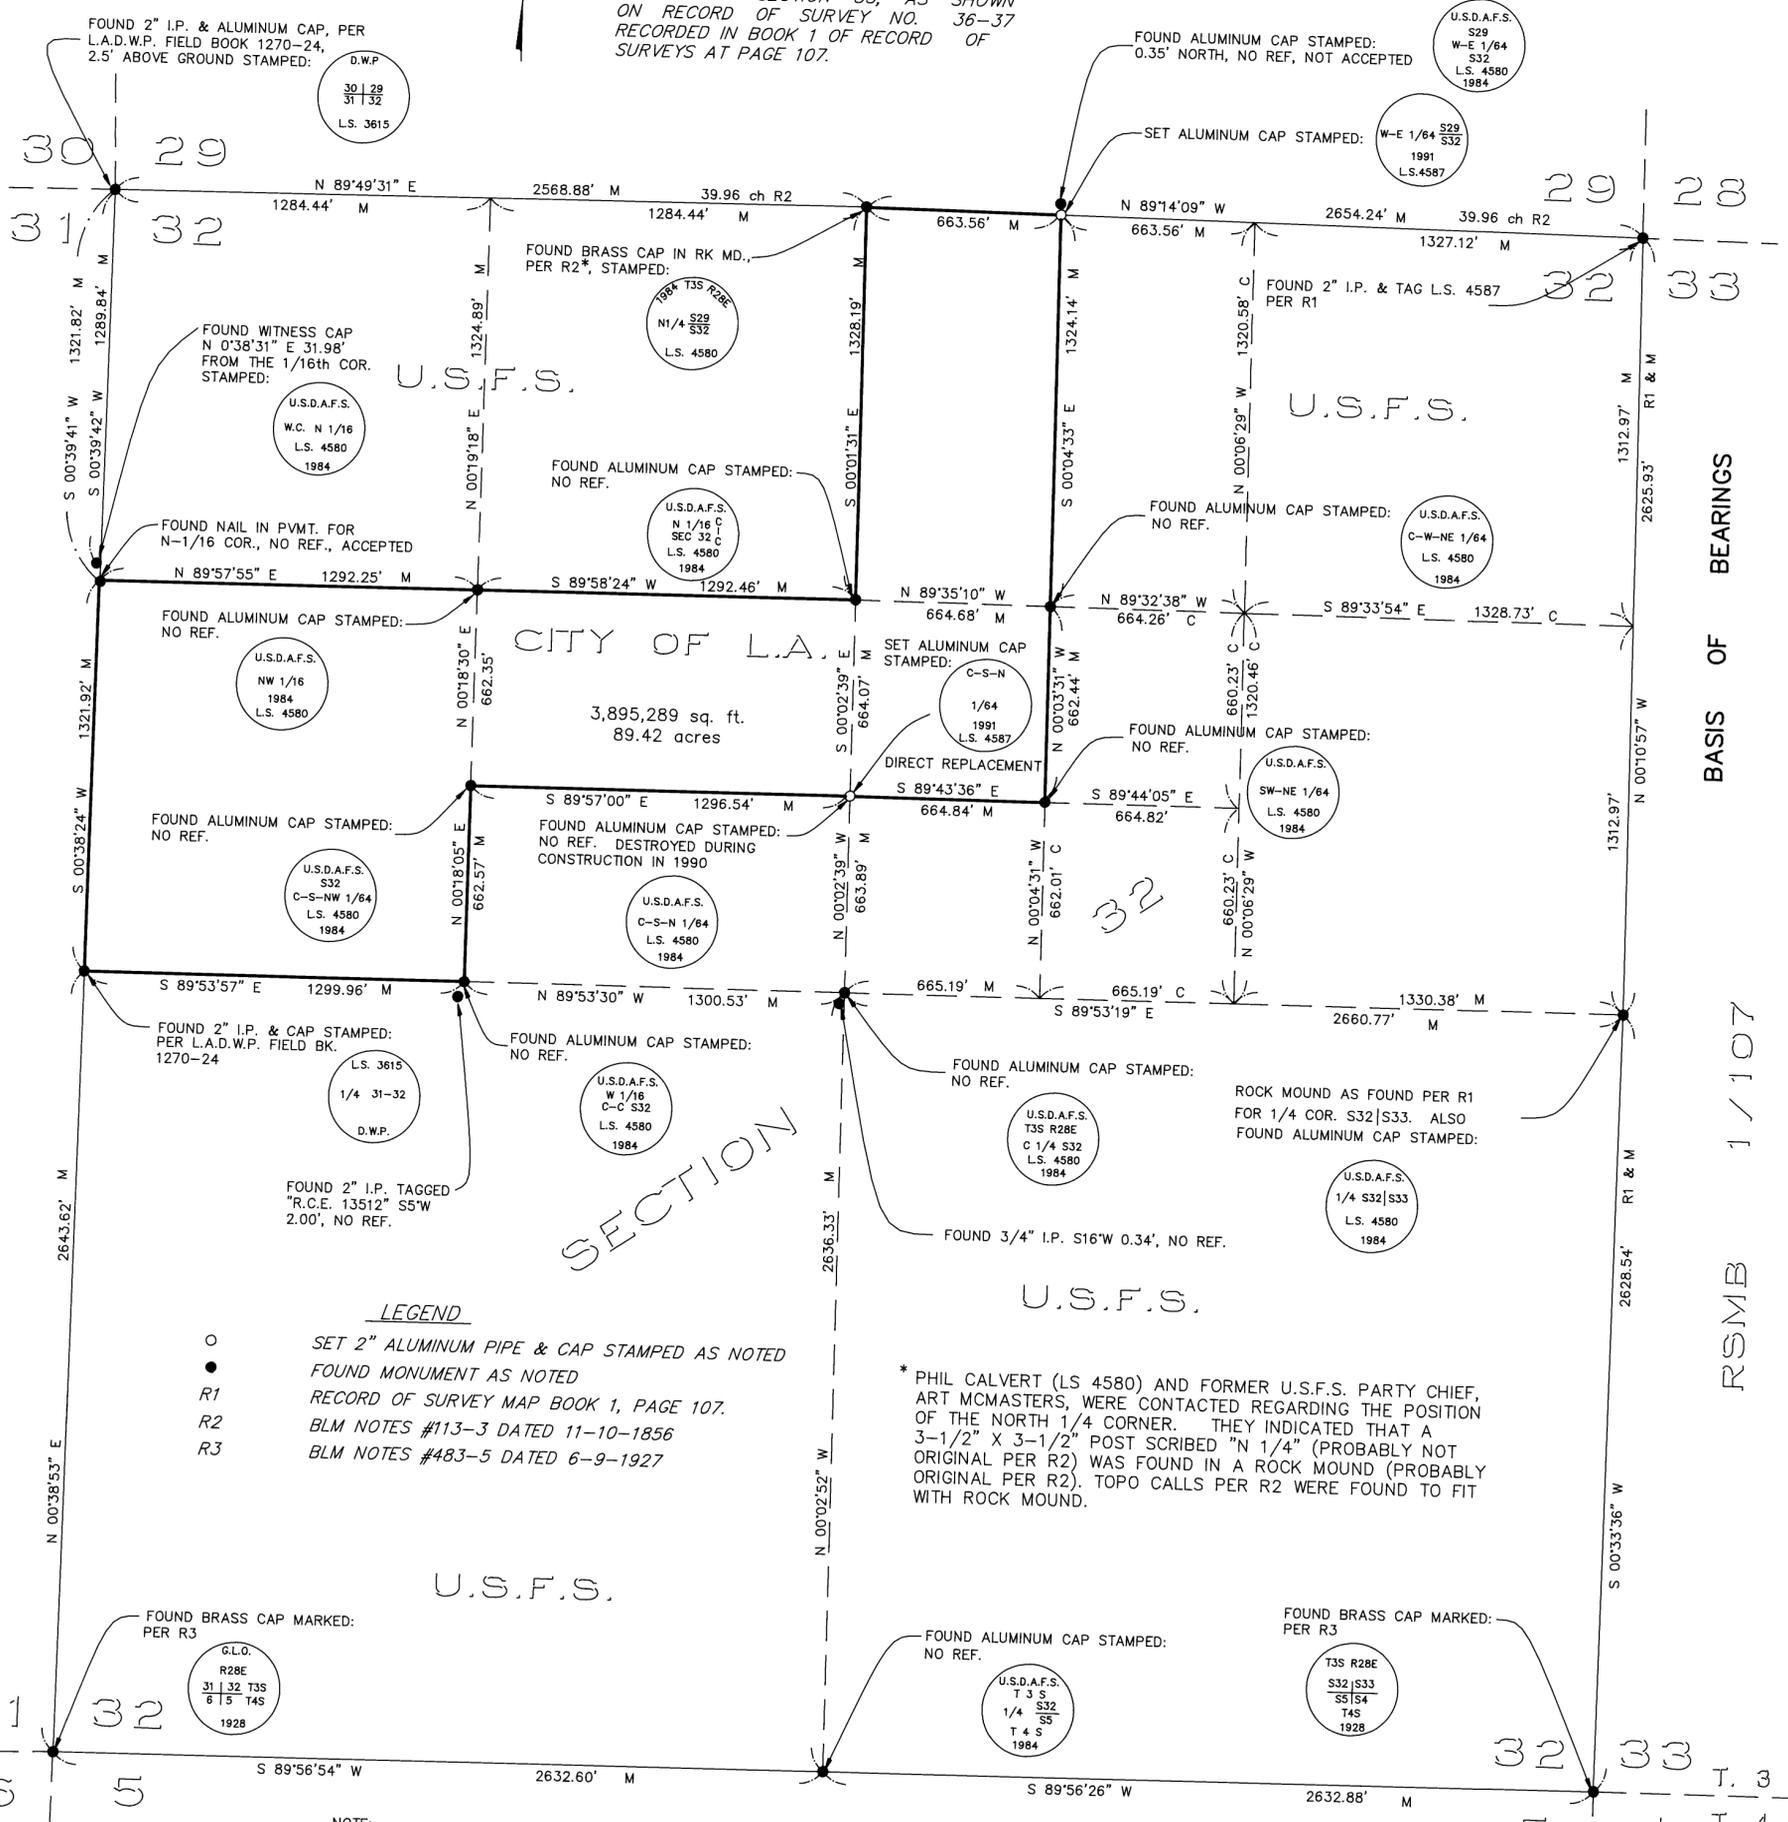

- ### LEGEND
- SET 2" ALUMINUM PIPE & CAP STAMPED AS NOTED
 - FOUND MONUMENT AS NOTED
 - R1 RECORD OF SURVEY MAP BOOK 1, PAGE 107.
 - R2 BLM NOTES #113-3 DATED 11-10-1856
 - R3 BLM NOTES #483-5 DATED 6-9-1927

* PHIL CALVERT (LS 4580) AND FORMER U.S.F.S. PARTY CHIEF, ART MCMASTERS, WERE CONTACTED REGARDING THE POSITION OF THE NORTH 1/4 CORNER. THEY INDICATED THAT A 3-1/2" X 3-1/2" POST SCRIBED "N 1/4" (PROBABLY NOT ORIGINAL PER R2) WAS FOUND IN A ROCK MOUND (PROBABLY ORIGINAL PER R2). TOPO CALLS PER R2 WERE FOUND TO FIT WITH ROCK MOUND.

NOTE:
NO REFERENCE FOUND FOR ALUMINUM CAPS STAMPED "L.S. 4580" SET IN 1984. ALL WERE ACCEPTED SINCE THEY WERE WITHIN NORMAL SURVEY ACCURACY STANDARDS, EXCEPT ONE CORNER AS NOTED.

BASIS OF BEARINGS
RSMB 1/107

BOOK 2 OF RECORD OF SURVEYS AT PAGE 123