

RECORD OF SURVEY NO. 37 - 49


BEING A SURVEY OF THE NE. 1/4 OF THE NW. 1/4 OF THE SE. 1/4, THE E. 1/2 OF THE NW. 1/4 OF THE NW. 1/4 OF THE SE. 1/4, THE NE. 1/4 OF THE SW. 1/4 OF THE NW. 1/4 OF THE SE. 1/4, AND THE N. 1/2 OF THE SE. 1/4 OF THE NW. 1/4 OF THE SE. 1/4; SECTION 27 AND A PORTION OF THE S. 1/2 OF SECTION 26, TOWNSHIP 4 SOUTH, RANGE 29 EAST, M.D.B. & M., COUNTY OF MONO, STATE OF CALIFORNIA.

LEGEND


- = SET 2" ALUM. PIPE AND CAP STAMPED AS SHOWN UNLESS OTHERWISE NOTED
 - = SET REBAR & CAP STAMPED "L.S. 4587"
 - = FOUND 2" I.P. TAGGED "L.S. 4587" PER P.M.B. 3/41 UNLESS OTHERWISE NOTED
 - (R1) = RECORD INFORMATION COMPILED FROM GOVERNMENT NOTES BY A.W. VON SCHMIDT UNDER CONTRACT DATED MAY 30, 1855 ON FILE IN THE OFFICE OF THE BUREAU OF LAND MANAGEMENT
 - (R2) = RECORD INFORMATION COMPILED FROM GOVERNMENT NOTES BY JOHN R. ENGLISH & GLEN F. SAWYER UNDER SPECIAL INSTRUCTIONS DATED MAY 21, 1920 ON FILE IN THE OFFICE OF THE BUREAU OF LAND MANAGEMENT
 - (R3) = RECORD INFORMATION PER PARCEL MAP BOOK 3, PAGE 41
 - (R4) = RECORD INFORMATION PER PARCEL MAP BOOK 2, PAGE 7
 - (P) = SINGLE PROPORTIONATE MEASUREMENT
 - (CFR) = CALCULATED FROM (R2) MEASUREMENT
- ALL DISTANCES ARE MEASURED UNLESS OTHERWISE NOTED

NOTE:

AS SHOWN AND NOTED ON SHEET 1, THE S. 1/16 27/26 SET BY L.A.W.D. WAS NOT SET PER ACCEPTED METHODS. MANY DEEDS IN THE AREA STARTED AT THAT POINT AND THEN RETRACED A WELL MONUMENTED LINE EASTERLY WITH THE INTENTION OF BEING ON THE N. LINE OF THE S. 1/2 S.W. 1/4. THE SECTIONAL RESURVEY PER P.M.B. 2/7 SHOWED THAT THE S. 1/16 ON THE CENTER 1/4 LINE SHOULD BE SOUTH OF THE DEED LINE. P.M.B. 3/41 WAS ORIGINALLY MONUMENTED ON LINE WITH THIS 1/16 CORNER TO THE EAST AND THE L.A.W.D. CAP TO THE WEST. THIS SECTIONAL RESURVEY SHOWN ON SHEET 1 SHOWS THAT THE 1/4 27/26 PER L.A.W.D. WAS ALSO INCORRECT. DETAIL "A" HEREON SHOWS THE EFFECT OF THIS CORRECTION TO THE N. LINE OF THE S. 1/2 S.W. 1/4 ON PARCEL 2, 190/627 O.R. AND PARCELS 1 AND 2 OF P.M.B. 3/41.

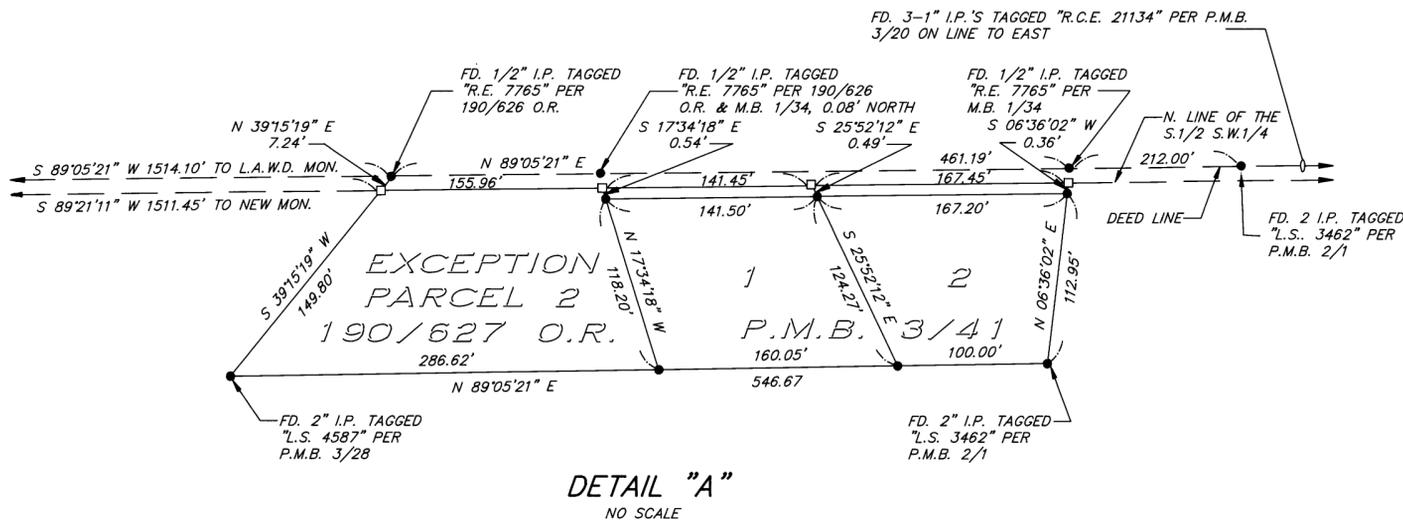

THE CENTER SECTION SHOWN HEREON WAS SET AT PROPORTIONATE DISTANCE PER P.M.B. 2/7 BETWEEN THE L.A.W.D. CAP TO WEST AND 2" I.P. TO EAST. THE CORRECTION TO THE 1/4 CORNER 27/26 PER SHEET ONE IS MINIMAL IN LATITUDE AND DOES NOT AFFECT THE BEARING THROUGH THE CENTER SECTION AND THEREFORE WOULD NOT CHANGE THE POSITION OF THE CENTER 1/4 AS ESTABLISHED PER P.M.B. 2/7.

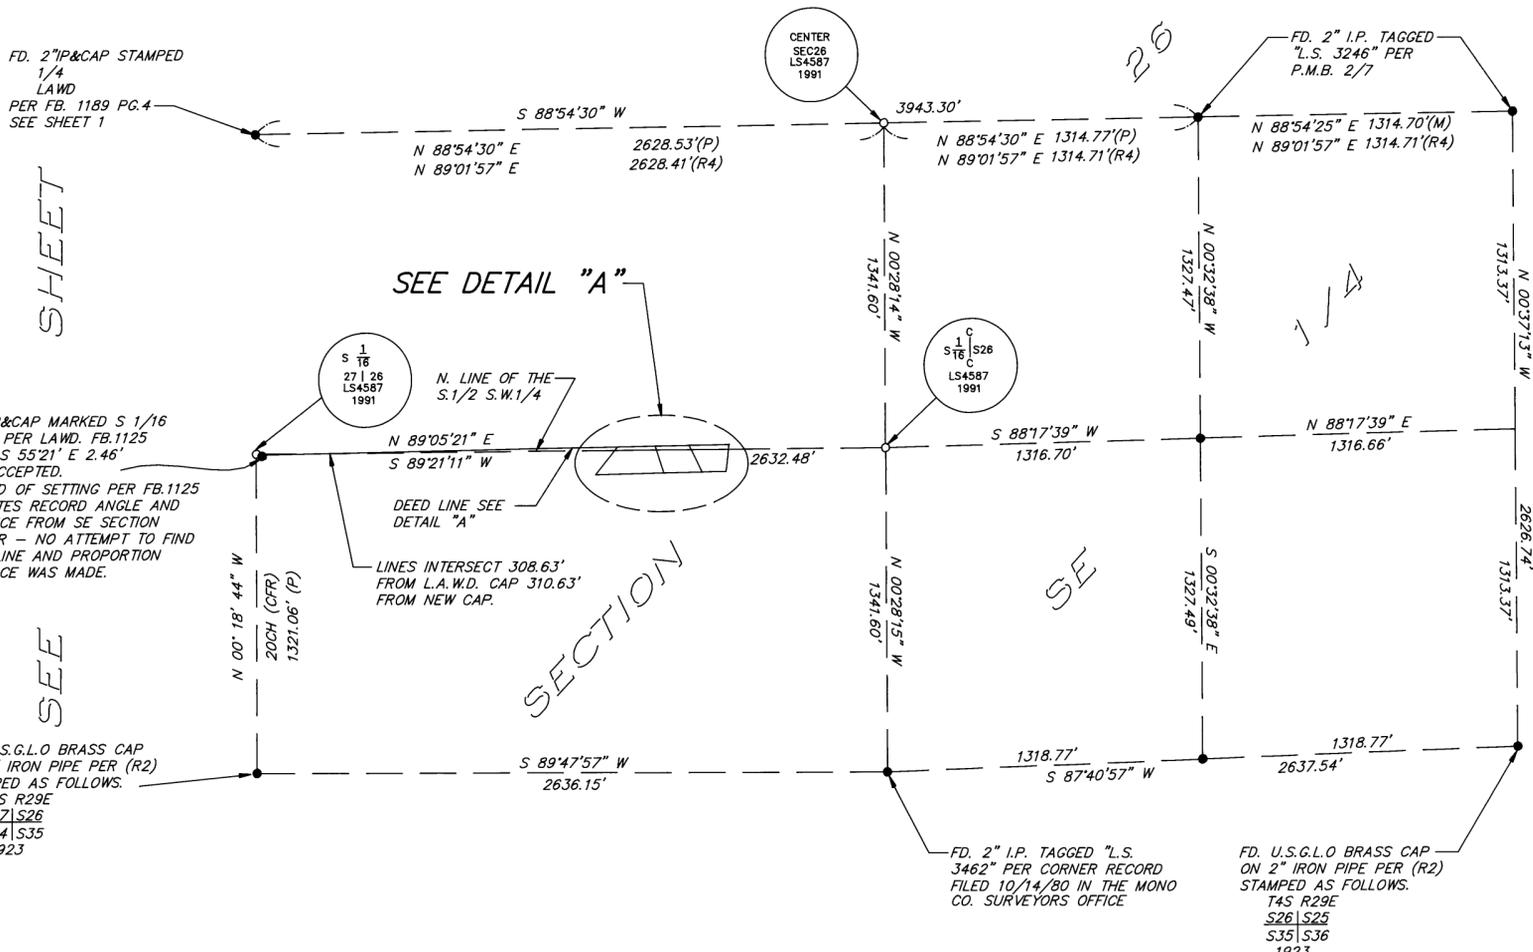

FD. 2" I.P. & CAP MARKED S 1/16 27/26 PER LA.W.D. FB. 1125 PG. 77 S 55°21' E 2.46' NOT ACCEPTED. METHOD OF SETTING PER FB. 1125 INDICATES RECORD ANGLE AND DISTANCE FROM SE SECTION CORNER - NO ATTEMPT TO FIND TRUE LINE AND PROPORTION DISTANCE WAS MADE.

FD. U.S.G.L.O BRASS CAP ON 2" IRON PIPE PER (R2) STAMPED AS FOLLOWS:
T45 R29E
S22 | S26
S34 | S35
1923

FD. 2" I.P. TAGGED "L.S. 3462" PER CORNER RECORD FILED 10/14/80 IN THE MONO CO. SURVEYORS OFFICE

FD. U.S.G.L.O BRASS CAP ON 2" IRON PIPE PER (R2) STAMPED AS FOLLOWS:
T45 R29E
S26 | S25
S35 | S36
1923