

# RECORD OF SURVEY NO. 34-47

IN THE UNINCORPORATED TERRITORY OF THE COUNTY OF MONO, STATE OF CALIFORNIA, BEING A SURVEY OF A LOT LINE ADJUSTMENT BETWEEN PARCEL 2 AS RECORDED IN M.B. 6, PG. 39, OF MAPS AND PARCEL 5 AS RECORDED IN M.B. 6, PG. 94 OF MAPS, IN THE OFFICE OF THE COUNTY RECORDER.

**RECORDER'S STATEMENT:**

DOCUMENT NO. 5534  
FILED THIS 14<sup>th</sup> DAY OF August, 1992, AT 10:04 A.M., IN BOOK 2 OF RECORD OF SURVEY MAPS AT PAGE 126 AT THE REQUEST OF GEORGE BOOTH.  
FEE: \$ 5.00  
RENN NOLAN,  
MONO COUNTY RECORDER  
BY: Sherrill A. Hammer  
DEPUTY RECORDER

**BASIS OF BEARINGS:**

THE LINE FOR THE BASIS OF BEARINGS OF THIS MAP IS THE SOUTH LINE OF PARCEL 2 THAT BEARS N 88°40'23" E AS RECORDED IN M.B. 6, AT PAGE 39.

**SURVEYOR'S STATEMENT:**

THIS MAP CORRECTLY REPRESENTS A SURVEY MADE BY ME OR UNDER MY DIRECTION IN CONFORMANCE WITH THE REQUIREMENTS OF THE LAND SURVEYORS ACT AT THE REQUEST OF GEORGE BOOTH IN APRIL, 1992.

Andrew K. Holmes 5/21/92  
ANDREW K. HOLMES  
L.S. NO. 4428  
LIC. EXP. 9-30-93

**COUNTY SURVEYOR'S STATEMENT:**

THIS MAP HAS BEEN EXAMINED IN ACCORDANCE WITH SECTION 8766 OF THE LAND SURVEYOR'S ACT THIS 27<sup>th</sup> DAY OF MAY, 1992.

James M. Ward  
JAMES M. WARD  
COUNTY SURVEYOR  
EXP 12-31-93




**MONUMENTATIONS:**

- = INDICATES SET 1" IRON PIPE AND TAG "LS 4428".
- ⊙ = INDICATES SET LEAD AND TAG "LS 4428".
- = INDICATES FOUND MONUMENT AS SHOWN HEREON.

**MONUMENTATIONS:**

- (M) = INDICATES MEASURED.
- (R) = INDICATES RECORD INFORMATION PER M.B. 6, AT PAGE 94, O.R.

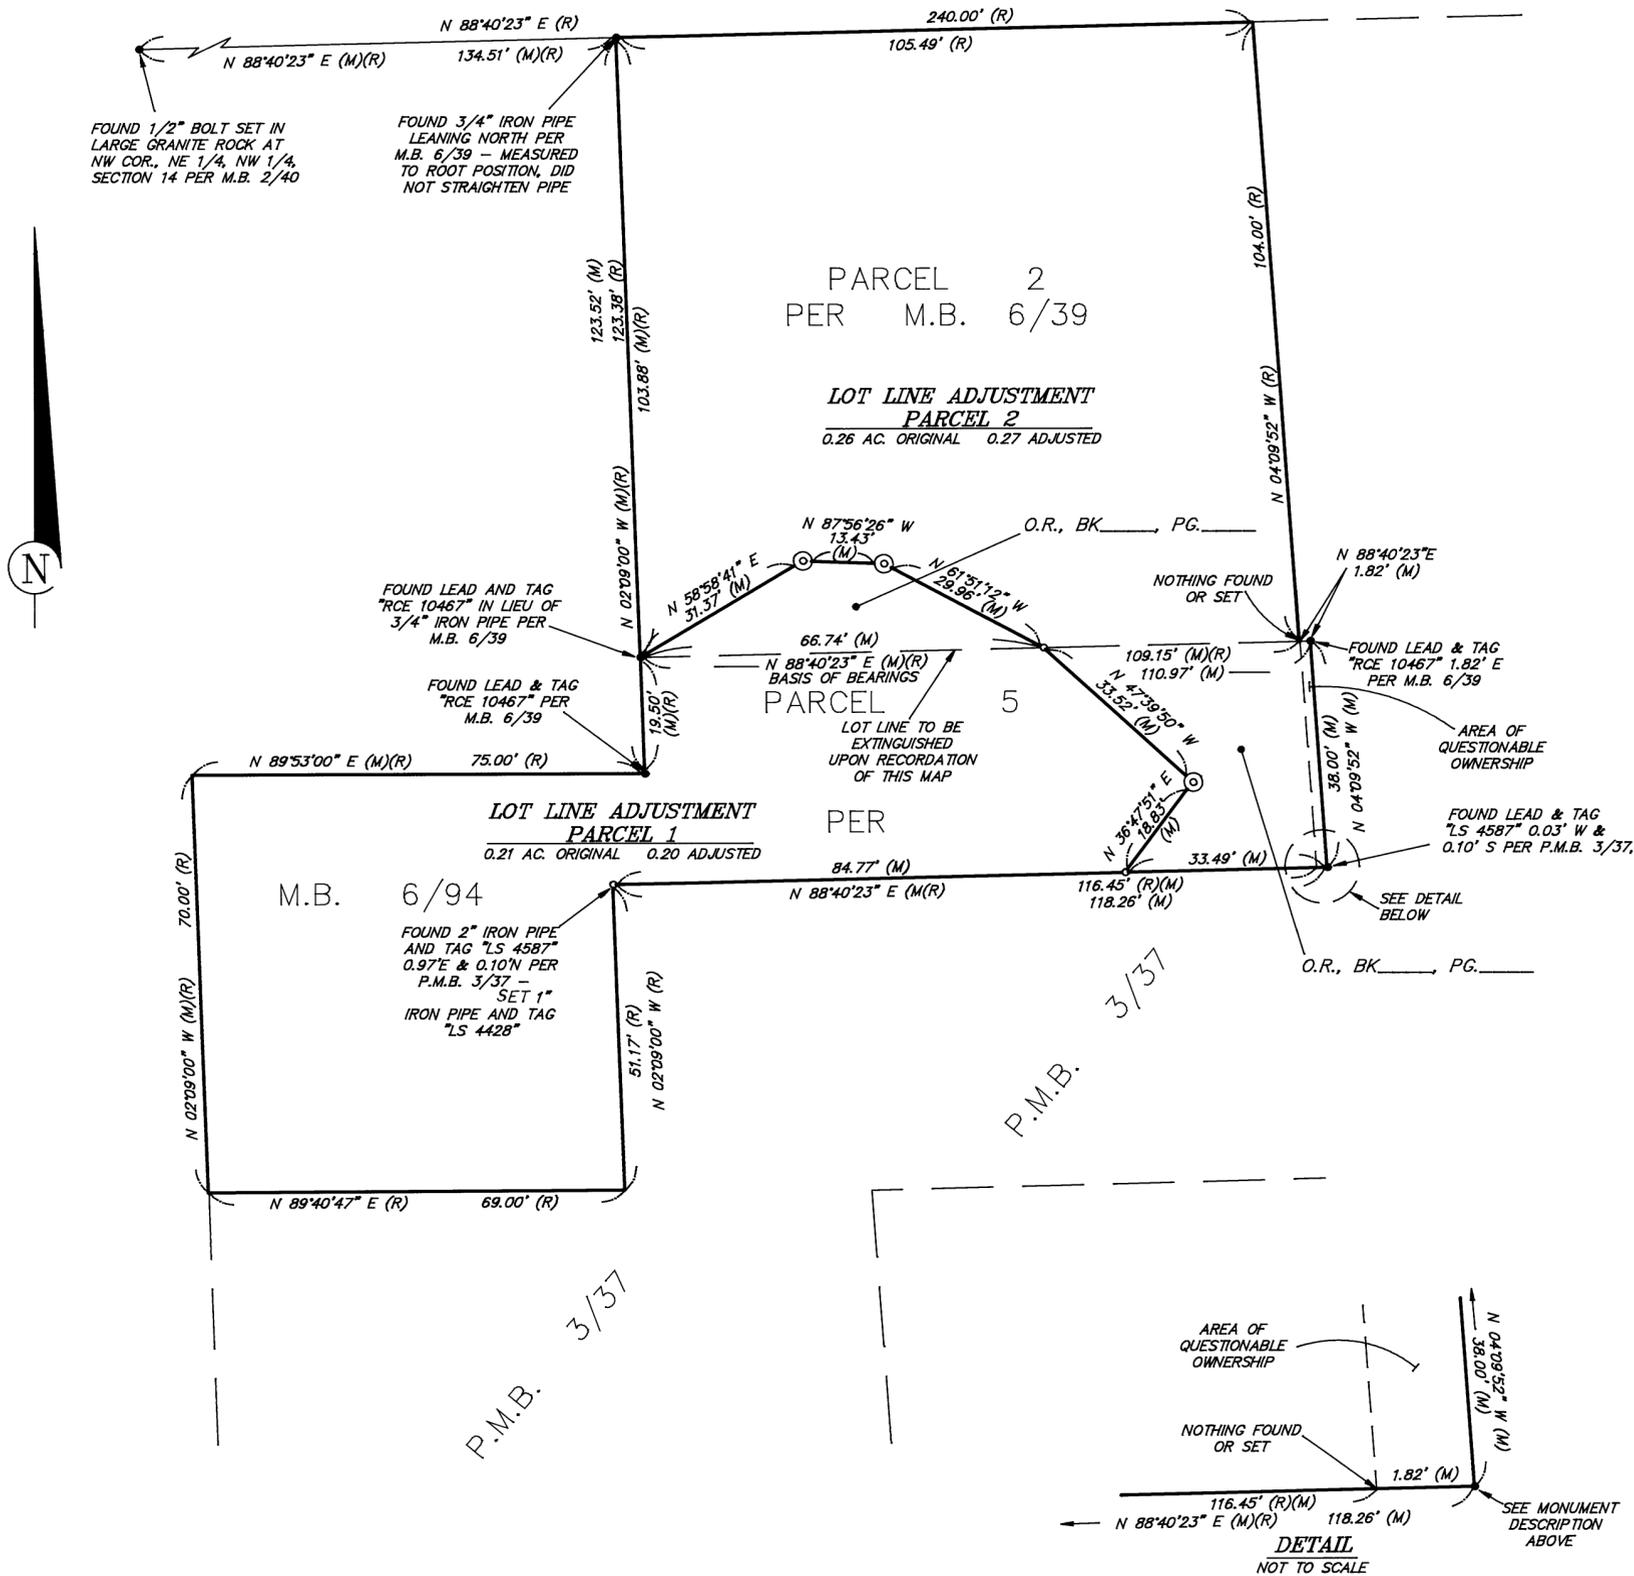

R.S.M.B. 2, PG. 126  
MONO COUNTY