

RECORD OF SURVEY NO. 34 - 49

BEING A SURVEY OF LOTS 5 AND 6, BLOCK C PER MAP RECORDED IN MAP BOOK 1 AT PAGE 4A IN THE OFFICE OF THE MONO COUNTY RECORDER. LOCATED IN A PORTION OF THE SW 1/4 OF THE SW 1/4 OF SECTION 9, T.1N., R.26E., M.D.B. & M., IN THE UNINCORPORATED TERRITORY OF LEE VINING, COUNTY OF MONO, STATE OF CALIFORNIA.

RECORDER'S STATEMENT:

FILED THIS 18th DAY OF February 1992, AT 10:00 A.M. IN BOOK 2 OF RECORD OF SURVEY MAPS AT PAGE 137 AT THE REQUEST OF JANE ESCOTO.

INSTRUMENT NO. : # 1200
FEE : \$5.00

RENN NOLAN
MONO COUNTY RECORDER

BY : Vera M. Miller
DEPUTY COUNTY RECORDER

COUNTY SURVEYOR'S STATEMENT:

THIS MAP HAS BEEN EXAMINED IN ACCORDANCE WITH SECTION 8766 OF THE LAND SURVEYORS' ACT THIS 16th DAY OF FEBRUARY 1993

COUNTY SURVEYOR

Richard Baronmann 2/16/93
DATE
LIC. NO. 4686 LIC. EXP. 9/30/95


SURVEYOR'S STATEMENT:

THIS MAP CORRECTLY REPRESENTS A SURVEY MADE BY ME OR UNDER MY DIRECTION IN CONFORMANCE WITH THE REQUIREMENTS OF THE LAND SURVEYORS' ACT AT THE REQUEST OF JANE ESCOTO IN AUGUST, 1992.

David Laverty
DAVID LAVERTY L.S. 4587
DATE
LIC. EXP. 9-30-94



R = 470.00' (CFR2 & M)
Δ = 06°43'48" (M)
L = 59.13' (R2 & M)

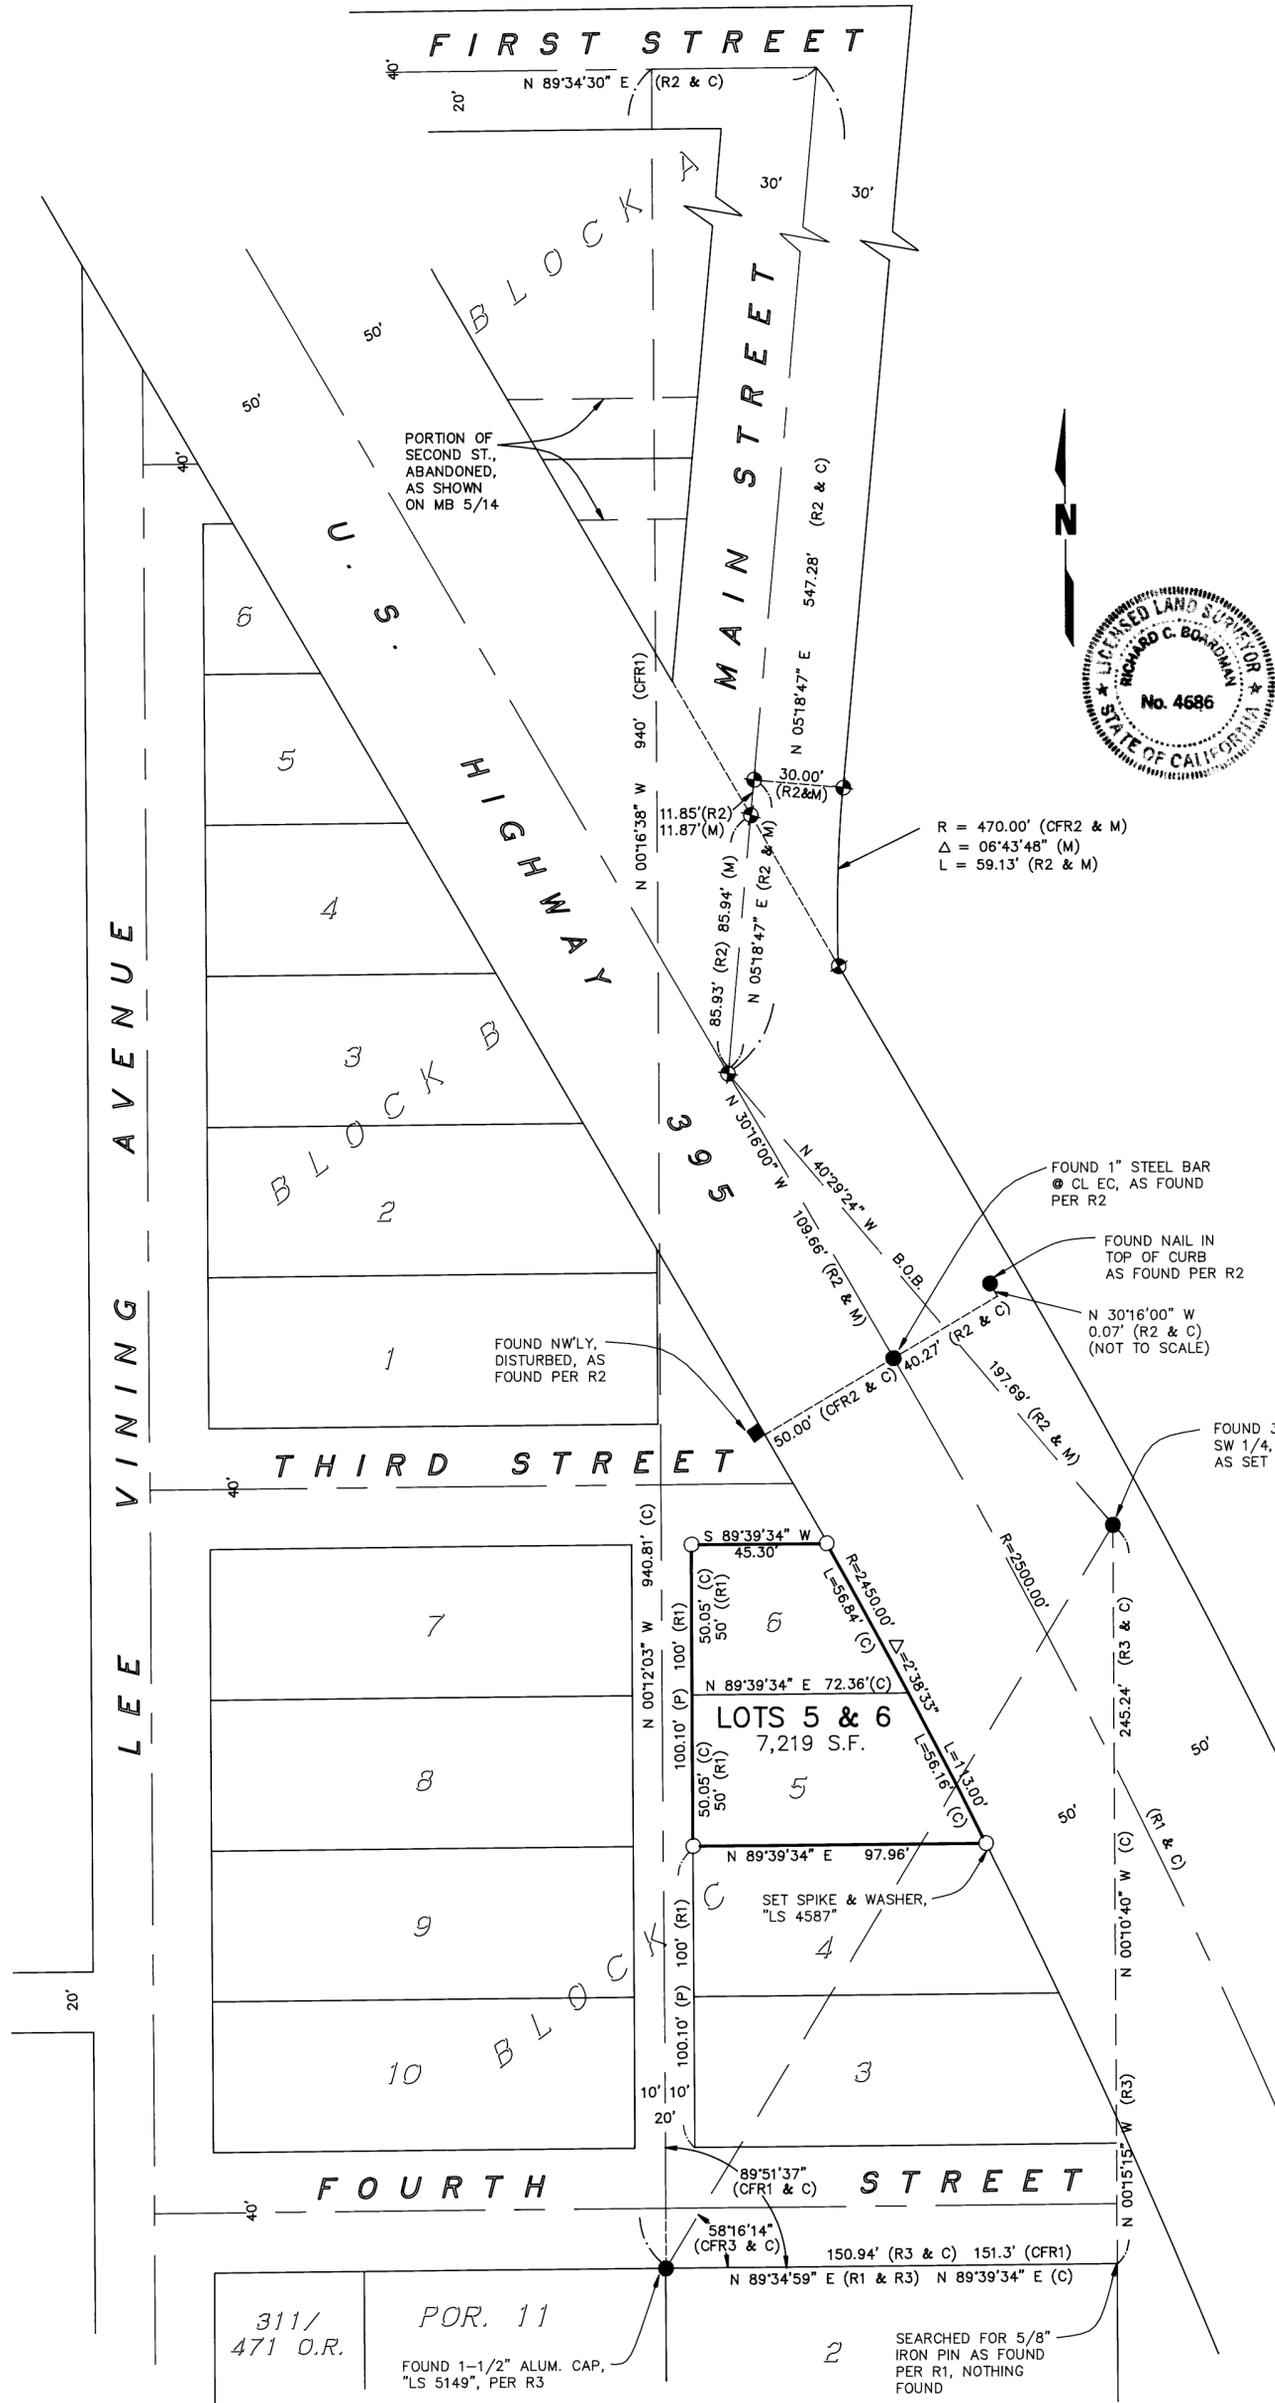

BASIS OF BEARINGS

THE BASIS OF BEARINGS FOR THIS MAP IS THE LINE FROM THE CENTER OF THE SW 1/4 OF SECTION 9 TO THE CENTERLINE OF U.S. HIGHWAY 395, SHOWN HEREON AS S 40°29'24" E, AS SHOWN ON R.S.M.B. 1/92

LEGEND

- FOUND MONUMENT AS NOTED
- ⊗ FOUND BRASS NAIL & TAG, "RCE 15557", AS SET PER R.S.M.B. 1/92
- FOUND CONCRETE HIGHWAY MONUMENT AS FOUND PER R.S.M.B. 1/92
- SET 5/8" REBAR & CAP, "LS 4587", UNLESS OTHERWISE NOTED

RECORD INFORMATION

- R1 MAP BOOK 1 AT PAGE 4A
- R2 RECORD OF SURVEY MAP BOOK 1 AT PAGE 92
- R3 RECORD OF SURVEY MAP BOOK 2 AT PAGE 34

311/471 O.R.
POR. 11
FOUND 1-1/2" ALUM. CAP, "LS 5149", PER R3

SEARCHED FOR 5/8" IRON PIN AS FOUND PER R1, NOTHING FOUND

BOOK 2 OF RECORD OF SURVEY MAPS AT PAGE 137