

BASIS OF BEARINGS

THE BASIS OF BEARINGS FOR THIS MAP IS N 84°34'06" E BEING THE SOUTH LINE OF LOTS 9, 10, 11 & 12 OF BLOCK 1 BEING THE SOUTH LINE OF LOTS 9, 10, 11 & 12 OF BLOCK 1 OF MAMMOTH CAMP TRACT NO. 2 SHOWN ON RECORD OF SURVEY 36-49 RECORDED IN RECORD OF SURVEY MAP BOOK 2, PAGE 56 IN THE OFFICE OF THE MONO COUNTY RECORDER.

RECORDER'S STATEMENT:

FILED THIS 18th DAY OF February 1993, AT 10:11 A.M. IN BOOK 2 OF RECORD OF SURVEY MAPS AT PAGE 138 AT THE REQUEST OF PAUL PENBERTHY.

INSTRUMENT NO. : # 1201
 FEE : \$5.00

RENN NOLAN
 MONO COUNTY RECORDER

BY : Uma M. Mills
 DEPUTY COUNTY RECORDER

SURVEYOR'S STATEMENT:

THIS MAP CORRECTLY REPRESENTS A SURVEY MADE BY ME OR UNDER MY DIRECTION IN CONFORMANCE WITH THE REQUIREMENTS OF THE LAND SURVEYORS' ACT AT THE REQUEST OF PAUL PENBERTHY IN JULY, 1992.

David Laverty Jan 12 1993
 DAVID LAVERTY DATE
 L.S. 4587 LIC. EXP. 9-30-94

COUNTY SURVEYOR'S STATEMENT:


THIS MAP HAS BEEN EXAMINED IN ACCORDANCE WITH SECTION 8766 OF THE LAND SURVEYORS' ACT THIS 16th DAY OF FEBRUARY 1993.

COUNTY SURVEYOR

Richard Boardman 2/16/93
 RICHARD BOARDMAN DATE
 LS 4686 LIC. EXP. 9/30/95



SCALE: 1" = 40'

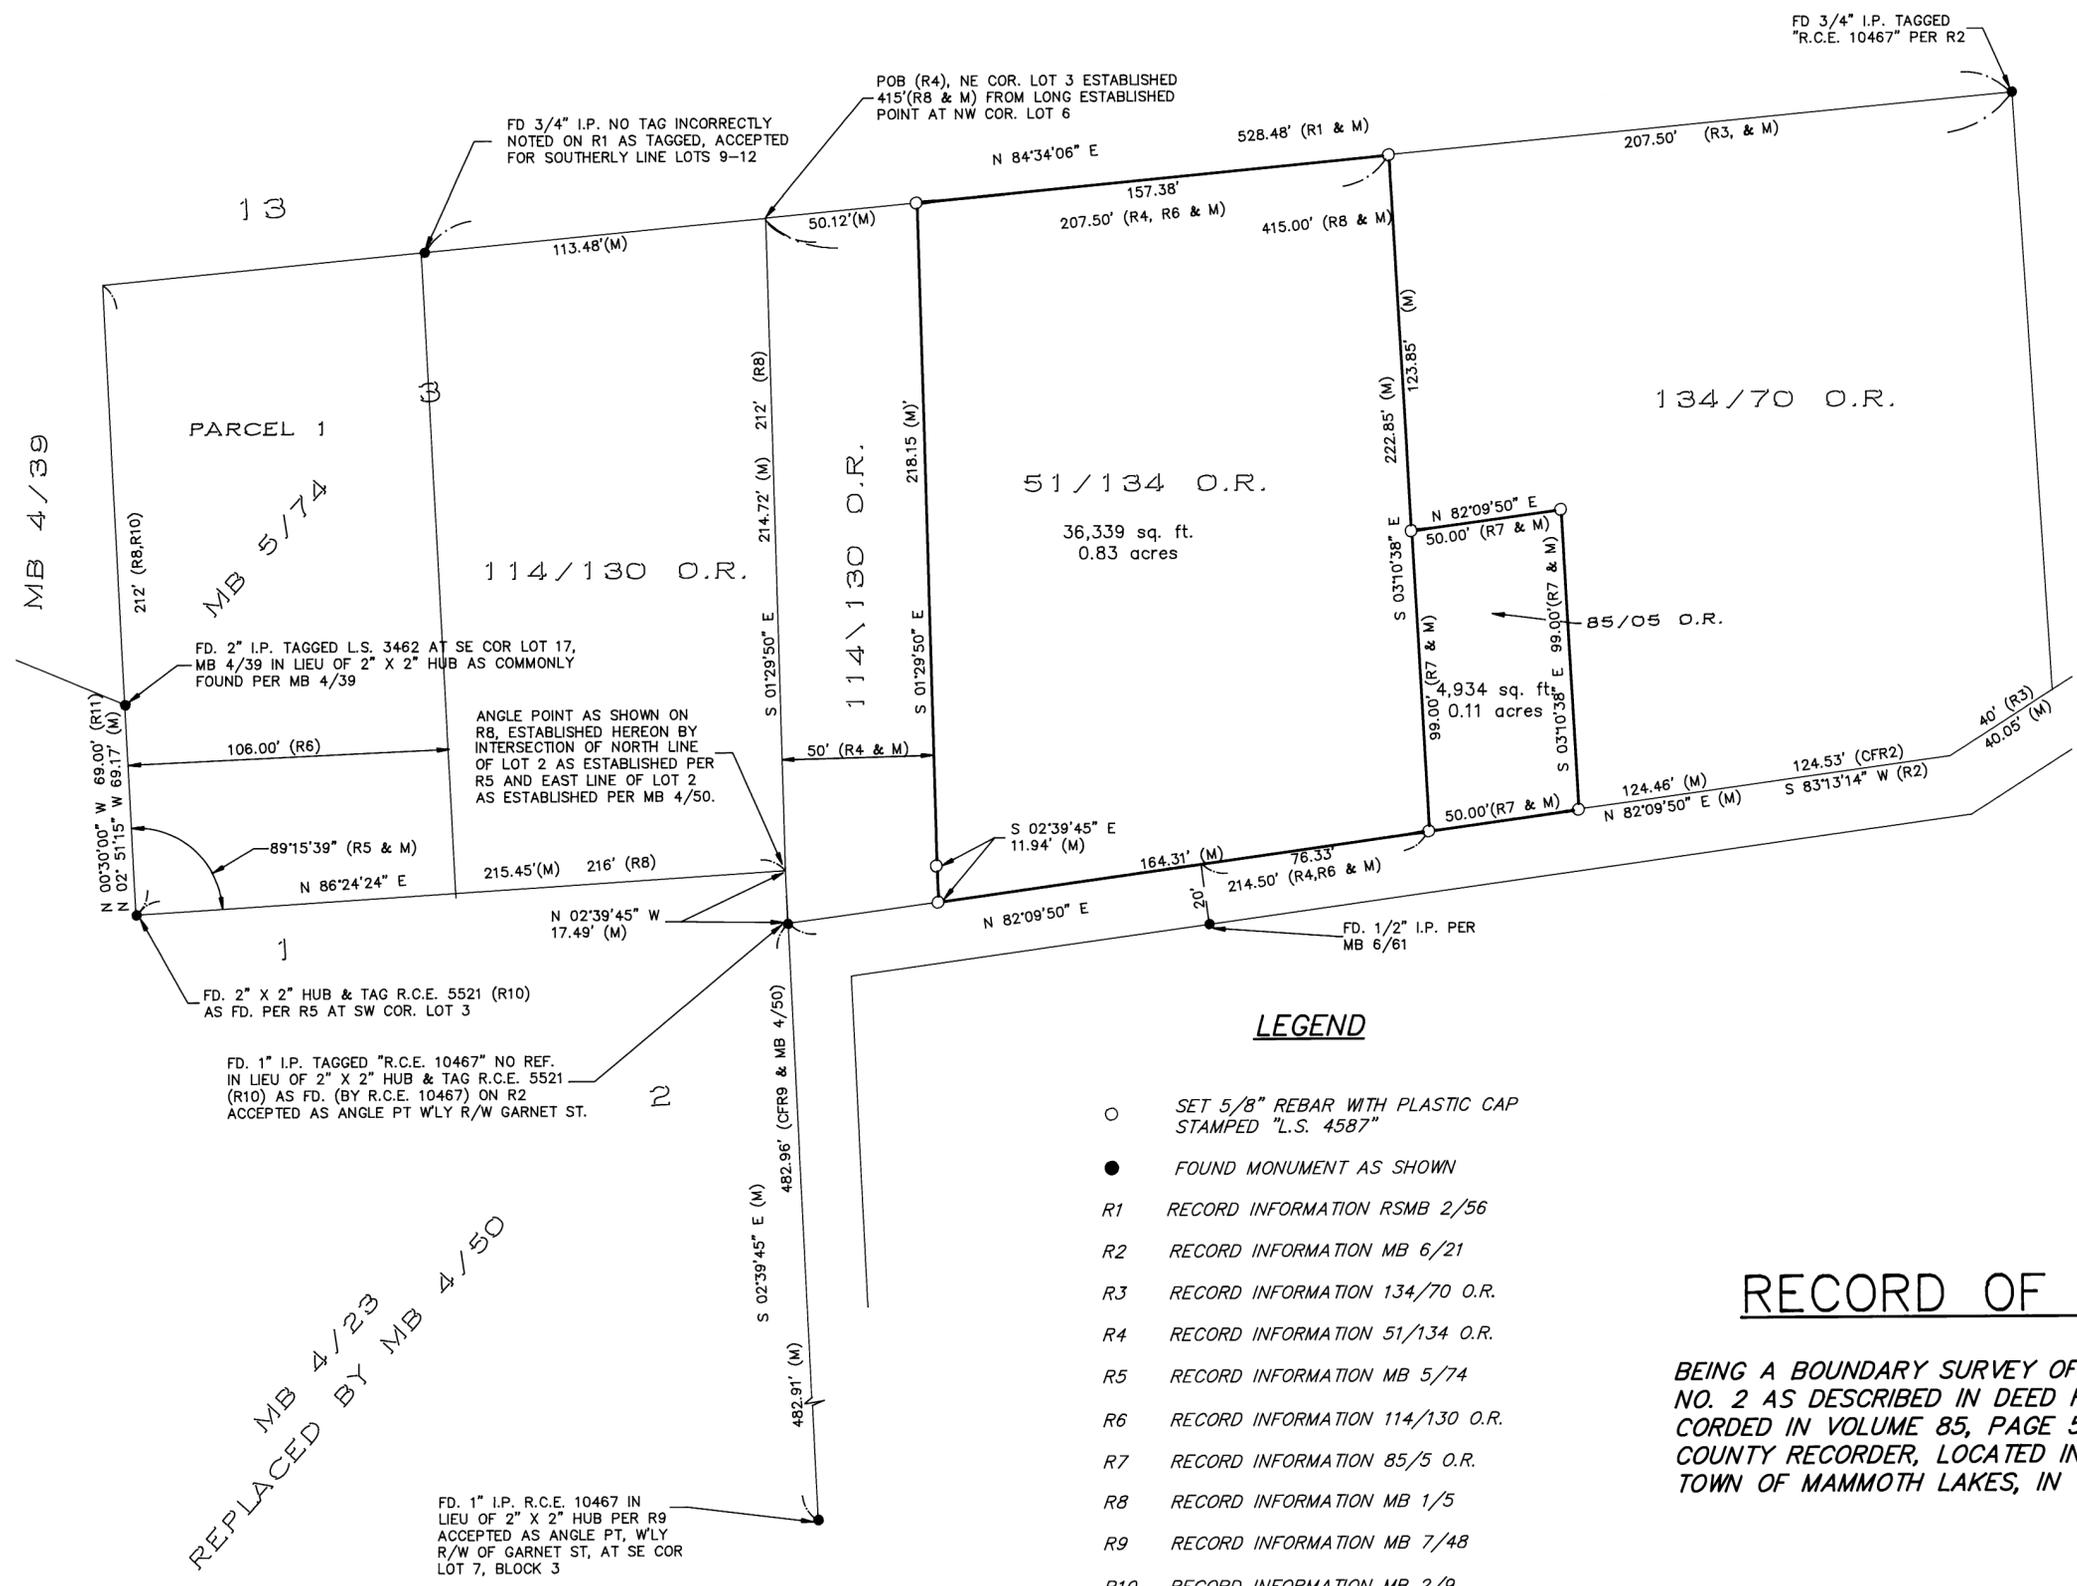

RECORD OF SURVEY NO. 36 - 102

BEING A BOUNDARY SURVEY OF A PORTION OF BLOCK 1 OF MAMMOTH CAMP TRACT NO. 2 AS DESCRIBED IN DEED RECORDED VOLUME 51, PAGE 134 AND IN A DEED RECORDED IN VOLUME 85, PAGE 5 OF OFFICIAL RECORDS, IN THE OFFICE OF THE MONO COUNTY RECORDER, LOCATED IN SECTION 3, T. 4 S., R.27 E., M.D.B.&M., IN THE TOWN OF MAMMOTH LAKES, IN THE COUNTY OF MONO, IN THE STATE OF CALIFORNIA