

RECORD OF SURVEY NO 32-46

OF LOTS 9 & 12, BLOCK 'A', TWINLAKES SUBDIVISION SOUTH PORTION, LOCATED IN A PORTION OF SEC 5, T3N, R24E, MDB&M, MONO COUNTY, CALIFORNIA.


SURVEYOR'S STATEMENT
THIS MAP CORRECTLY REPRESENTS A SURVEY MADE BY ME OR UNDER MY DIRECTION IN CONFORMANCE WITH THE REQUIREMENTS OF THE LAND SURVEYOR'S ACT AT THE REQUEST OF DR. RICHARD LONG IN NOV, 1992.

COUNTY SURVEYOR'S STATEMENT
THIS MAP HAS BEEN EXAMINED IN ACCORDANCE WITH SECTION 8766 OF THE LAND SURVEYOR'S ACT THIS 10th DAY OF MARCH, 1995.

COUNTY RECORDER'S CERTIFICATE
FILED THIS 10th DAY OF MARCH, 1995, AT 10:54 A.M./P.M. IN BOOK 2 OF RECORD OF SURVEYS AT PAGE 139 AT THE REQUEST OF DR. RICHARD LONG.

INSTRUMENT NO. #1618
FEE: \$5.00

BENN NOLAN
MONO COUNTY
RECORDER BY: *Vera M. Miller*
DEPUTY COUNTY RECORDER

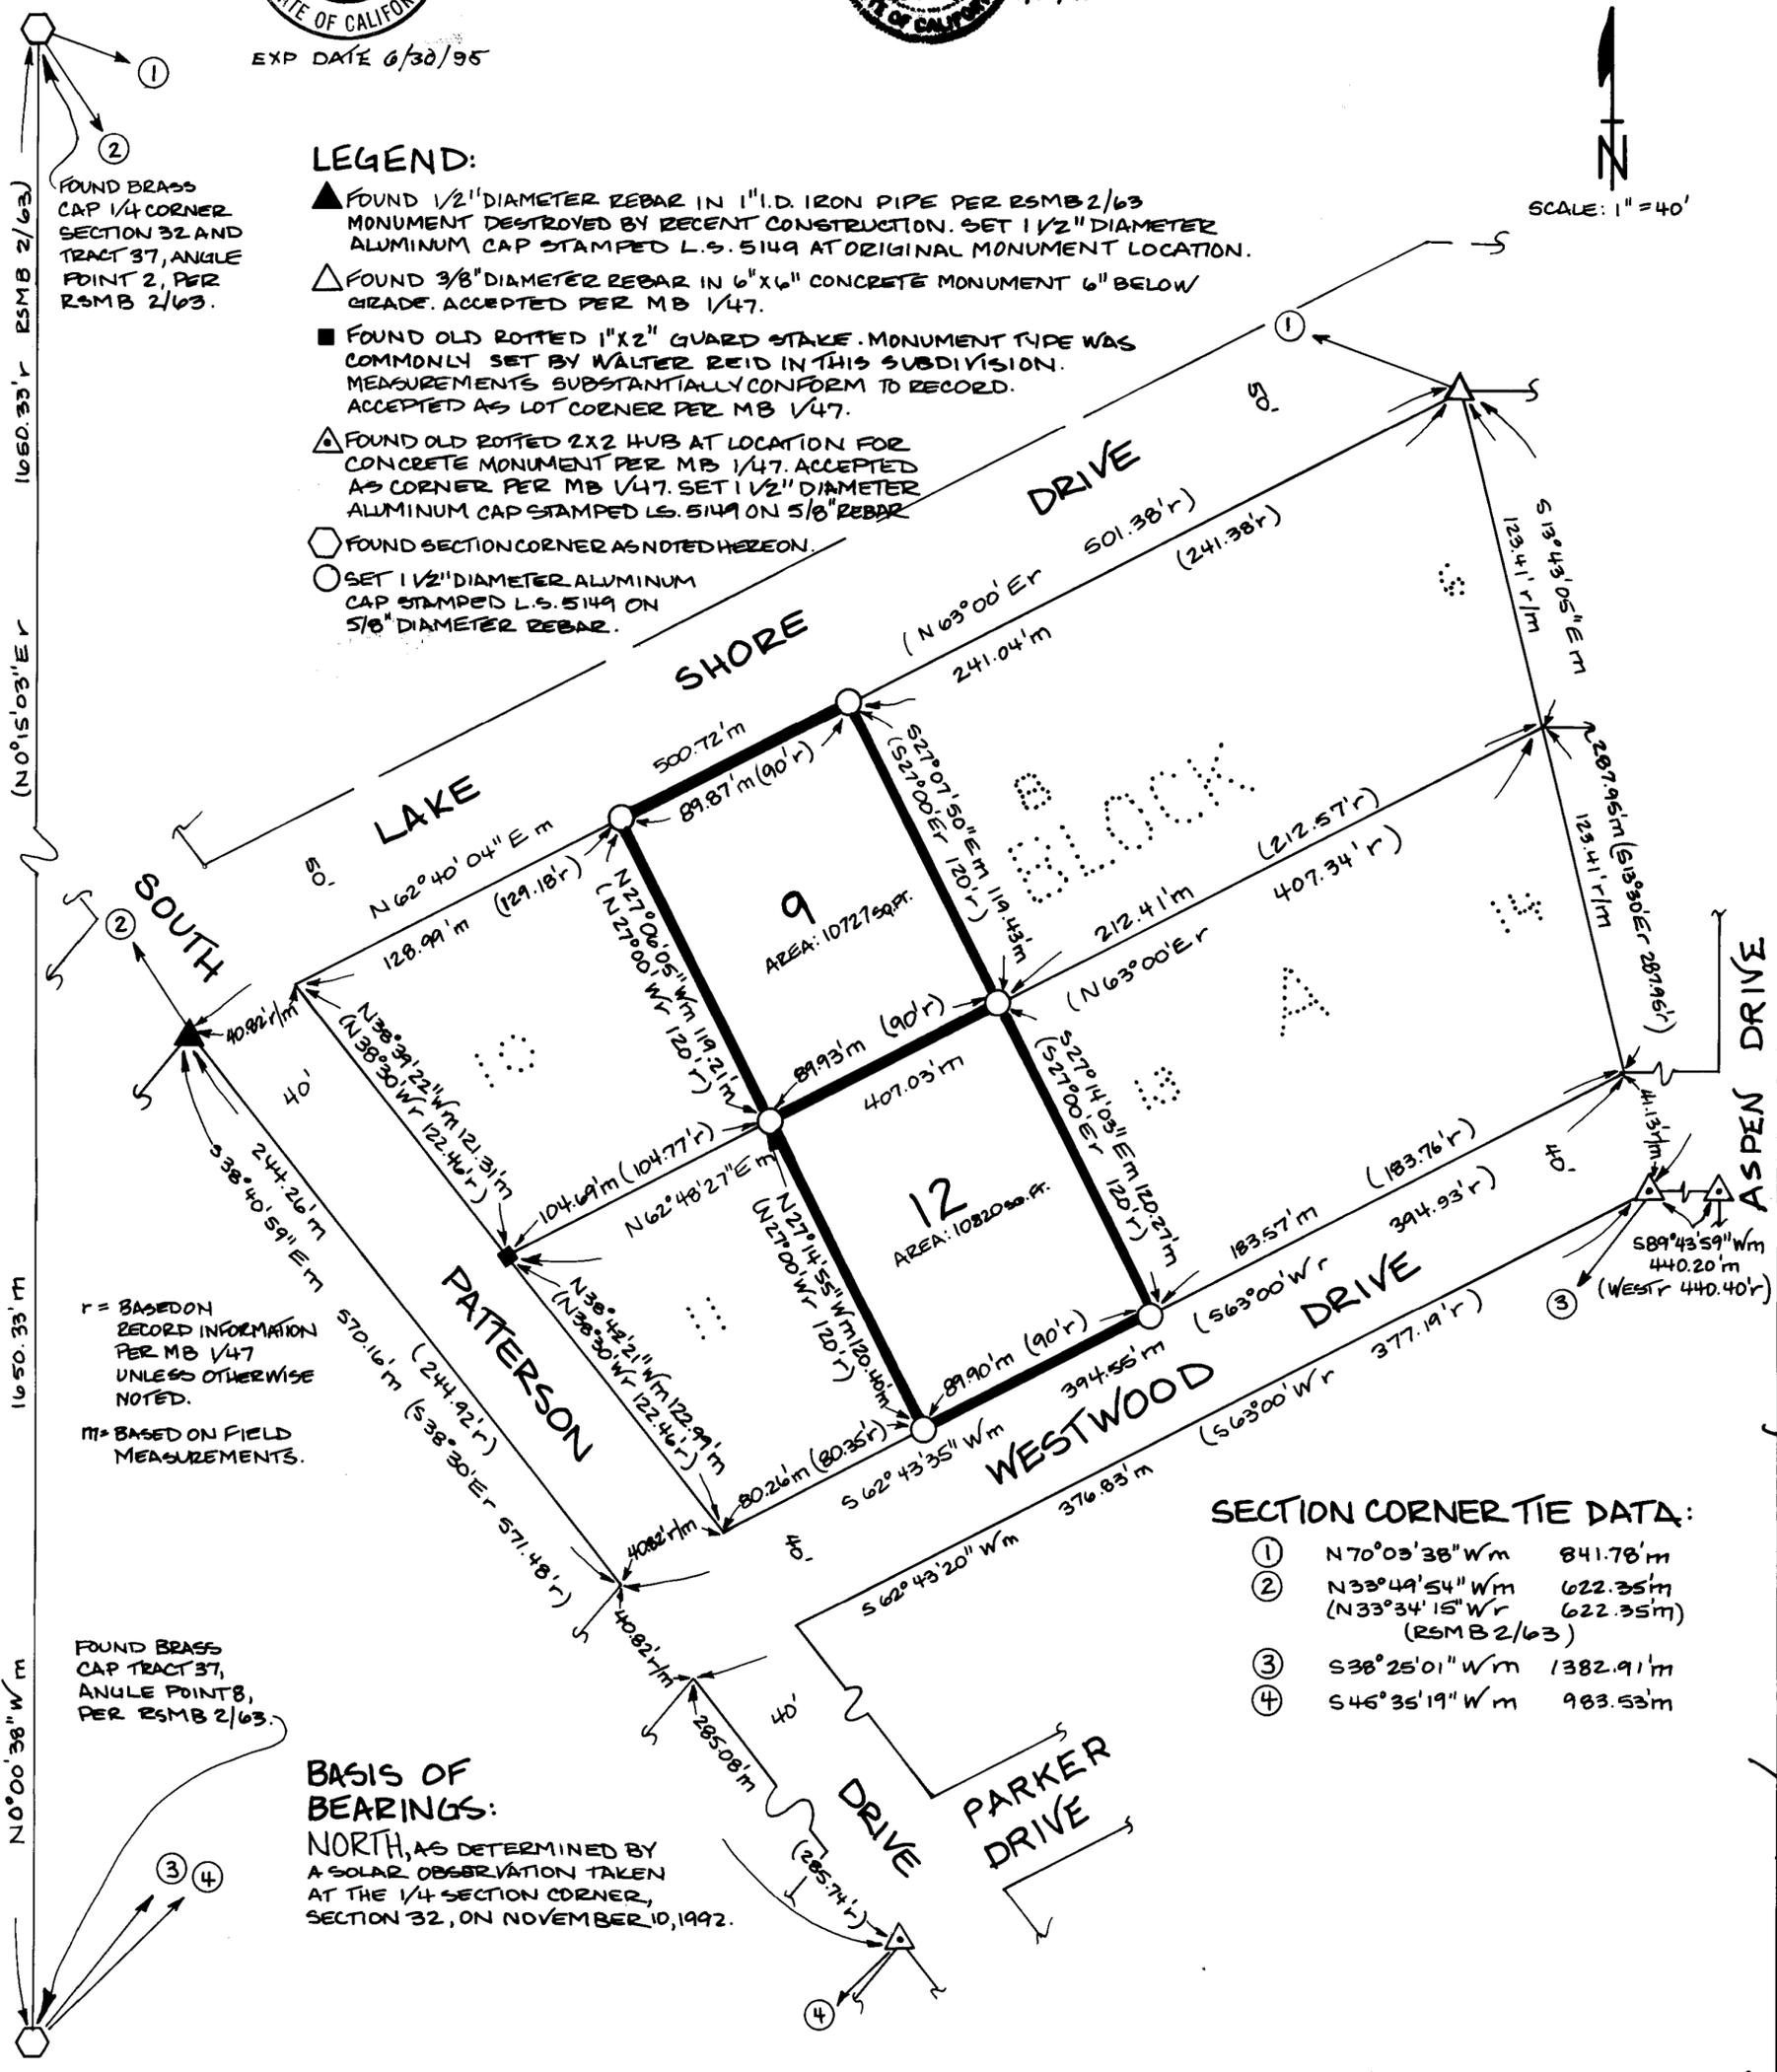

LEGEND:

- ▲ FOUND 1/2" DIAMETER REBAR IN 1" I.D. IRON PIPE PER RSMB 2/63 MONUMENT DESTROYED BY RECENT CONSTRUCTION. SET 1 1/2" DIAMETER ALUMINUM CAP STAMPED L.S. 5149 AT ORIGINAL MONUMENT LOCATION.
- △ FOUND 3/8" DIAMETER REBAR IN 6" X 6" CONCRETE MONUMENT 6" BELOW GRADE. ACCEPTED PER MB 1/47.
- FOUND OLD ROTTED 1" X 2" GUARD STAKE. MONUMENT TYPE WAS COMMONLY SET BY WALTER REID IN THIS SUBDIVISION. MEASUREMENTS SUBSTANTIALLY CONFORM TO RECORD. ACCEPTED AS LOT CORNER PER MB 1/47.
- △ FOUND OLD ROTTED 2X2 HUB AT LOCATION FOR CONCRETE MONUMENT PER MB 1/47. ACCEPTED AS CORNER PER MB 1/47. SET 1 1/2" DIAMETER ALUMINUM CAP STAMPED L.S. 5149 ON 5/8" REBAR.
- FOUND SECTION CORNER AS NOTED HEREON.
- SET 1 1/2" DIAMETER ALUMINUM CAP STAMPED L.S. 5149 ON 5/8" DIAMETER REBAR.

r = BASED ON RECORD INFORMATION PER MB 1/47 UNLESS OTHERWISE NOTED.
m = BASED ON FIELD MEASUREMENTS.

BASIS OF BEARINGS:
NORTH, AS DETERMINED BY A SOLAR OBSERVATION TAKEN AT THE 1/4 SECTION CORNER, SECTION 32, ON NOVEMBER 10, 1992.

SECTION CORNER TIE DATA:

①	N70°03'38" Wm	841.78'm
②	N33°49'54" Wm (N33°34'15" Wm (RSMB 2/63)	622.35'm 622.35'm
③	S38°25'01" Wm	1382.91'm
④	S45°35'19" Wm	983.53'm

P.S. 1618 Page 139