

# RECORD OF SURVEY NO. 34-61

IN THE UNINCORPORATED TERRITORY OF THE COUNTY OF MONO, STATE OF CALIFORNIA, BEING A SURVEY OF LOTS 1, 3, 5-8, BLOCK 3, LOTS 8-14, BLOCK 7 (INCLUDING THE ADJOINING ABANDONED STREETS), AND A SURVEY OF THE CORNERS SET FOR LOTS 1, 2, 17 & 18, BLOCK 6, (INCLUDING THE ADJOINING ABANDONED STREETS), ALL IN SILVER LAKE PINES, TRACT NO. 4, AS SHOWN ON THE PLAT FILED IN BOOK 1 OF MAPS, AT PAGE 10, IN THE OFFICE OF THE COUNTY RECORDER OF SAID COUNTY.

**RECORDER'S STATEMENT**

DOCUMENT NO. 7025  
 FILED THIS 8th DAY OF October, 1994, AT 1:57 P.M., IN BOOK 3 OF RECORD OF SURVEY MAPS AT PAGE 10 AT THE REQUEST OF WELLS FARGO BANK

FEE \$ 5.00

RENN NOLAN  
 MONO COUNTY RECORDER,  
 BY: Vera M. Miller  
 DEPUTY RECORDER

**BASIS OF BEARINGS**

THE BASIS OF BEARINGS FOR THIS RECORD OF SURVEY IS THE NORTH LINE OF SILVER LAKE PINES, TRACT NO. 4, AS SHOWN ON A MAP RECORDED IN BOOK 1, PAGE 10, OF MAPS FILES IN THE OFFICE OF THE COUNTY RECORDER.  
 i.e. N 88°29'36" W

**SURVEYOR'S STATEMENT**

THIS MAP CORRECTLY REPRESENTS A SURVEY MADE BY ME OR UNDER MY DIRECTION IN CONFORMANCE WITH THE REQUIREMENTS OF THE LAND SURVEYOR'S ACT AT THE REQUEST OF WELLS FARGO BANK IN SEPTEMBER, 1994.

**COUNTY SURVEYOR'S STATEMENT**

THIS MAP HAS BEEN EXAMINED IN ACCORDANCE WITH SECTION 8766 OF THE LAND SURVEYOR'S ACT THIS 10th DAY OF October, 1994.

**LEGEND**


- R1 = RECORD INFORMATION PER MB 1/10
- R2 = RECORD INFORMATION PER PMB 2/24
- CFR1 = CALCULATED FOR RECORD INFORMATION R1
- M = MEASURED
- = SET 5/8" REBAR WITH CAP LS 4587 EXCEPT AS NOTED
- = FOUND POINT AS NOTED
- Ⓐ = FOUND 1" IRON PIPE & TAG RCE 10467 NO REFERENCE
- Ⓑ = FOUND OLD STAKE & TACK NO REFERENCE ACCEPTED AS CORNER PER MB 1/10

DAVID LAVERTY  
 L.S. 4587  
 EXP. 9-30-98

Oct 12 1994

LAND SURVEYOR  
 D. A. LAVERTY  
 NO. 4587  
 EXP. 9/30/98  
 STATE OF CALIFORNIA

RICHARD BOARDMAN  
 L.S. 4686  
 exp. 9/30/95

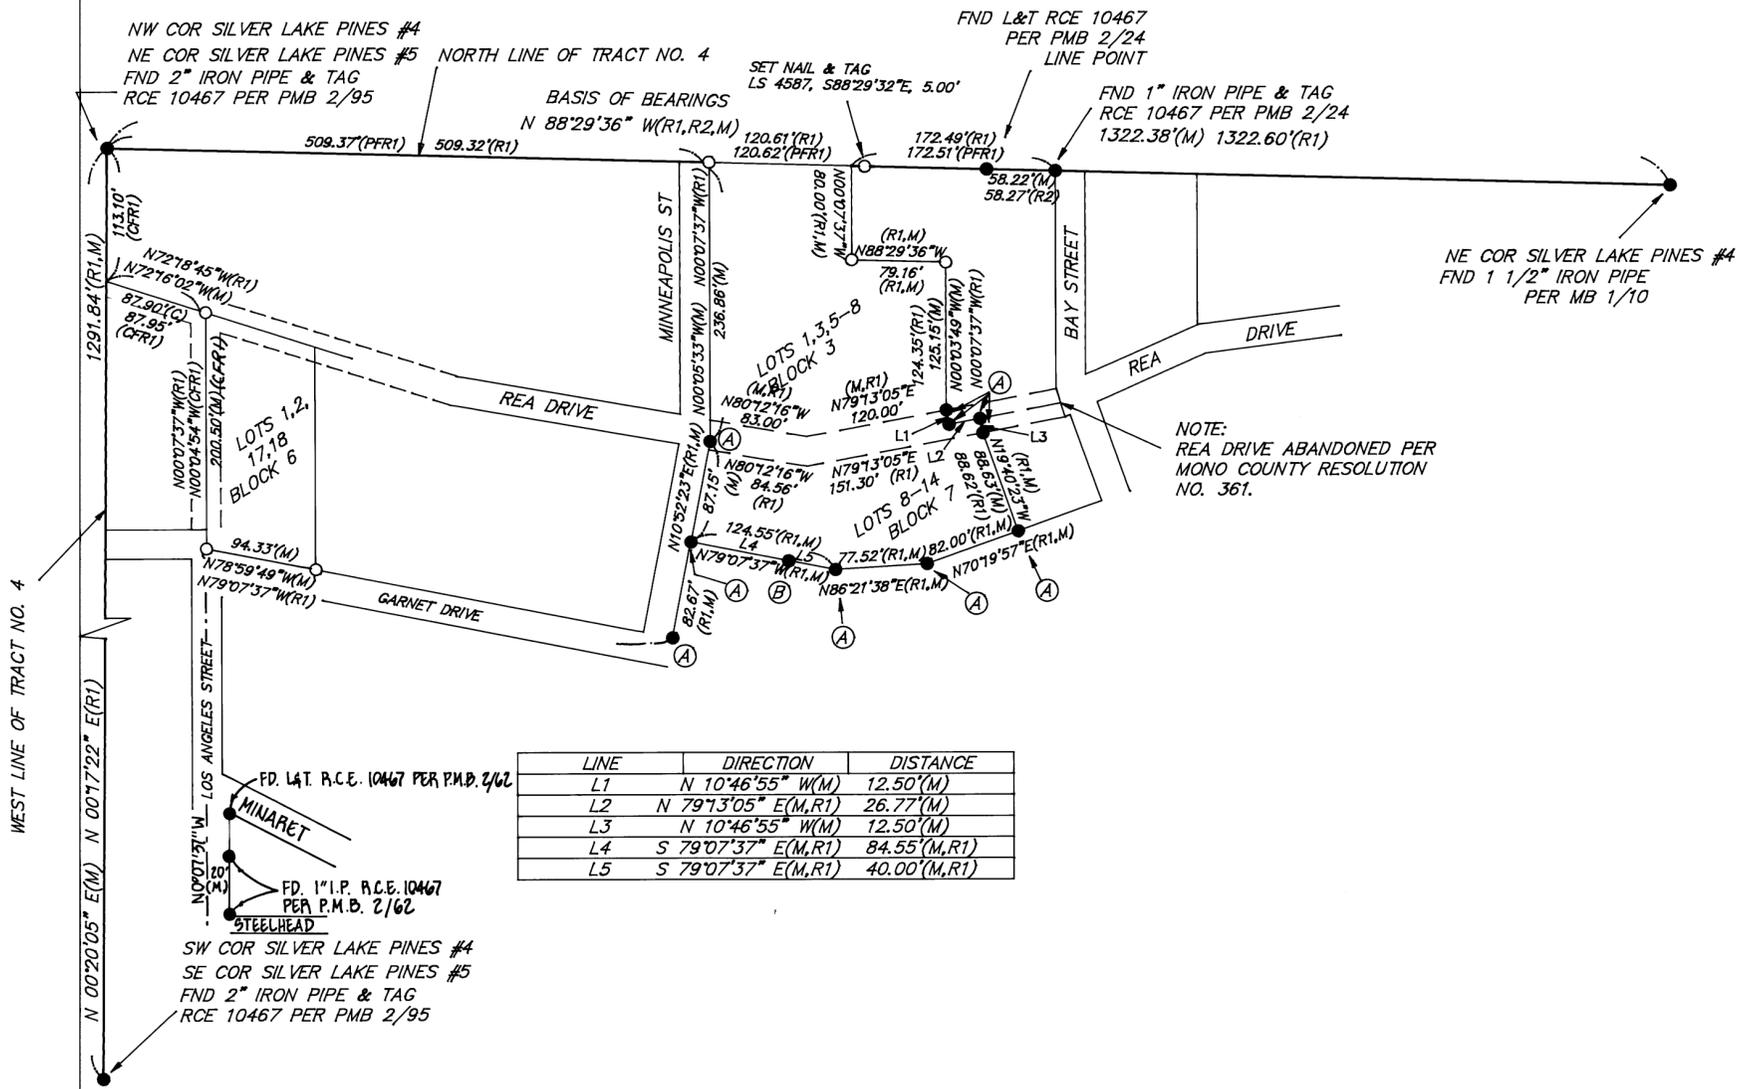

LINE	DIRECTION	DISTANCE
L1	N 10°46'55" W(M)	12.50'(M)
L2	N 79°13'05" E(M,R1)	26.77'(M)
L3	N 10°46'55" W(M)	12.50'(M)
L4	S 79°07'37" E(M,R1)	84.55'(M,R1)
L5	S 79°07'37" E(M,R1)	40.00'(M,R1)