

RECORD OF SURVEY

OF THE RIGHT-OF-WAY OF STATE ROUTE 395 THROUGH PORTIONS OF SECTIONS 7, 18, 19 & 30, TOWNSHIP 2 NORTH, RANGE 26 EAST, AND PORTIONS OF SECTION 12, TOWNSHIP 2 NORTH, RANGE 25 EAST, MT. DIABLO BASE & MERIDIAN. IN THE UNINCORPORATED TERRITORY OF THE COUNTY OF MONO, STATE OF CALIFORNIA.

RS 34-60

RECORDER'S STATEMENT

FILED THIS 22 DAY OF November, 1994, AT 3:58 IN BOOK 3 OF Maps AT PAGE 15-15B, AT THE REQUEST OF THE STATE OF CALIFORNIA.
7750
NO-FEE

Vera M. Mills
COUNTY RECORDER

COUNTY SURVEYOR'S STATEMENT

THIS MAP HAS BEEN EXAMINED IN ACCORDANCE WITH SECTION 8766 OF THE LAND SURVEYOR'S ACT THIS 21ST DAY OF NOVEMBER, 1994.

RICHARD C. BOARDMAN
COUNTY SURVEYOR

L.S. NO. 4686
EXP. 3/30/95



SURVEYOR'S STATEMENT

THIS MAP CORRECTLY REPRESENTS A SURVEY MADE BY ME OR UNDER MY DIRECTION IN CONFORMANCE WITH THE REQUIREMENTS OF THE LAND SURVEYORS ACT AT THE REQUEST OF THE STATE OF CALIFORNIA IN JUNE, 1994.



Luis C. Yturraspe
L.S. NO. 4468

GRID NORTH



MAPPING ANGLE AT PM 57.27 = 0° 49' 20"
CALIFORNIA COORDINATE SYSTEM (1983), ZONE 3
GEODETIC AZIMUTH = GRID AZIMUTH + MAPPING ANGLE
COMBINED GRID FACTOR = 0.9996274
ALL DISTANCES & COORDINATE VALUES SHOWN ARE IN FEET.

NOTE:

ALL VALUES ON THIS MAP ARE GRID, UNLESS OTHERWISE NOTED.
TO OBTAIN A GROUND DISTANCE, DIVIDE THE GRID DISTANCE BY THE GRID FACTOR.

BASIS OF BEARINGS:


THE BEARINGS, DISTANCES & COORDINATES SHOWN ON THIS MAP ARE BASED ON PUBLISHED CALIFORNIA COORDINATE SYSTEM (1983), ZONE 3 VALUES FOR STATIONS LEE VINING, MONO, AND CONWAY.
THE BASIS OF BEARINGS AS MONUMENTED BY MONO AND CONWAY IS A GRID BEARING OF N 13° 59' 34" W.

LEGEND

- ⊙ INDICATES A SET CADT 2 1/4" DIA. BRASS CAP ON A 1" ODIP, IN CONC., STAMPED AS NOTED.
- INDICATES AN ANGLE POINT ON THE RIGHT-OF-WAY, NOTHING SET.
- ▽ INDICATES A SET PROJECT CONTROL MONUMENT, DESCRIBED AS NOTED.
- INDICATES A FOUND NGS MONUMENT, DESCRIBED AS NOTED.
- () INDICATES RECORD GROUND INFORMATION AS PER RS 34-39, FILED IN RECORD OF SURVEY BOOK 2, AT PAGE 94, IN THE OFFICE OF THE MONO COUNTY RECORDER. SEE ALSO CERTIFICATE OF CORRECTION FILED ON MARCH 29, 1993 FOR SAID RS MAP.
- ◆ INDICATES A FOUND LAND NET CORNER, DESCRIBED AS NOTED.
- INDICATES A FOUND 6" x 6" CONCRETE RIGHT-OF-WAY MONUMENT.
- RIGHT-OF-WAY PER CALTRANS RIGHT OF WAY RECORD MAPS.

NGS STATION CONWAY
N 2219963.42
E 6942938.58

PROJECT MAP

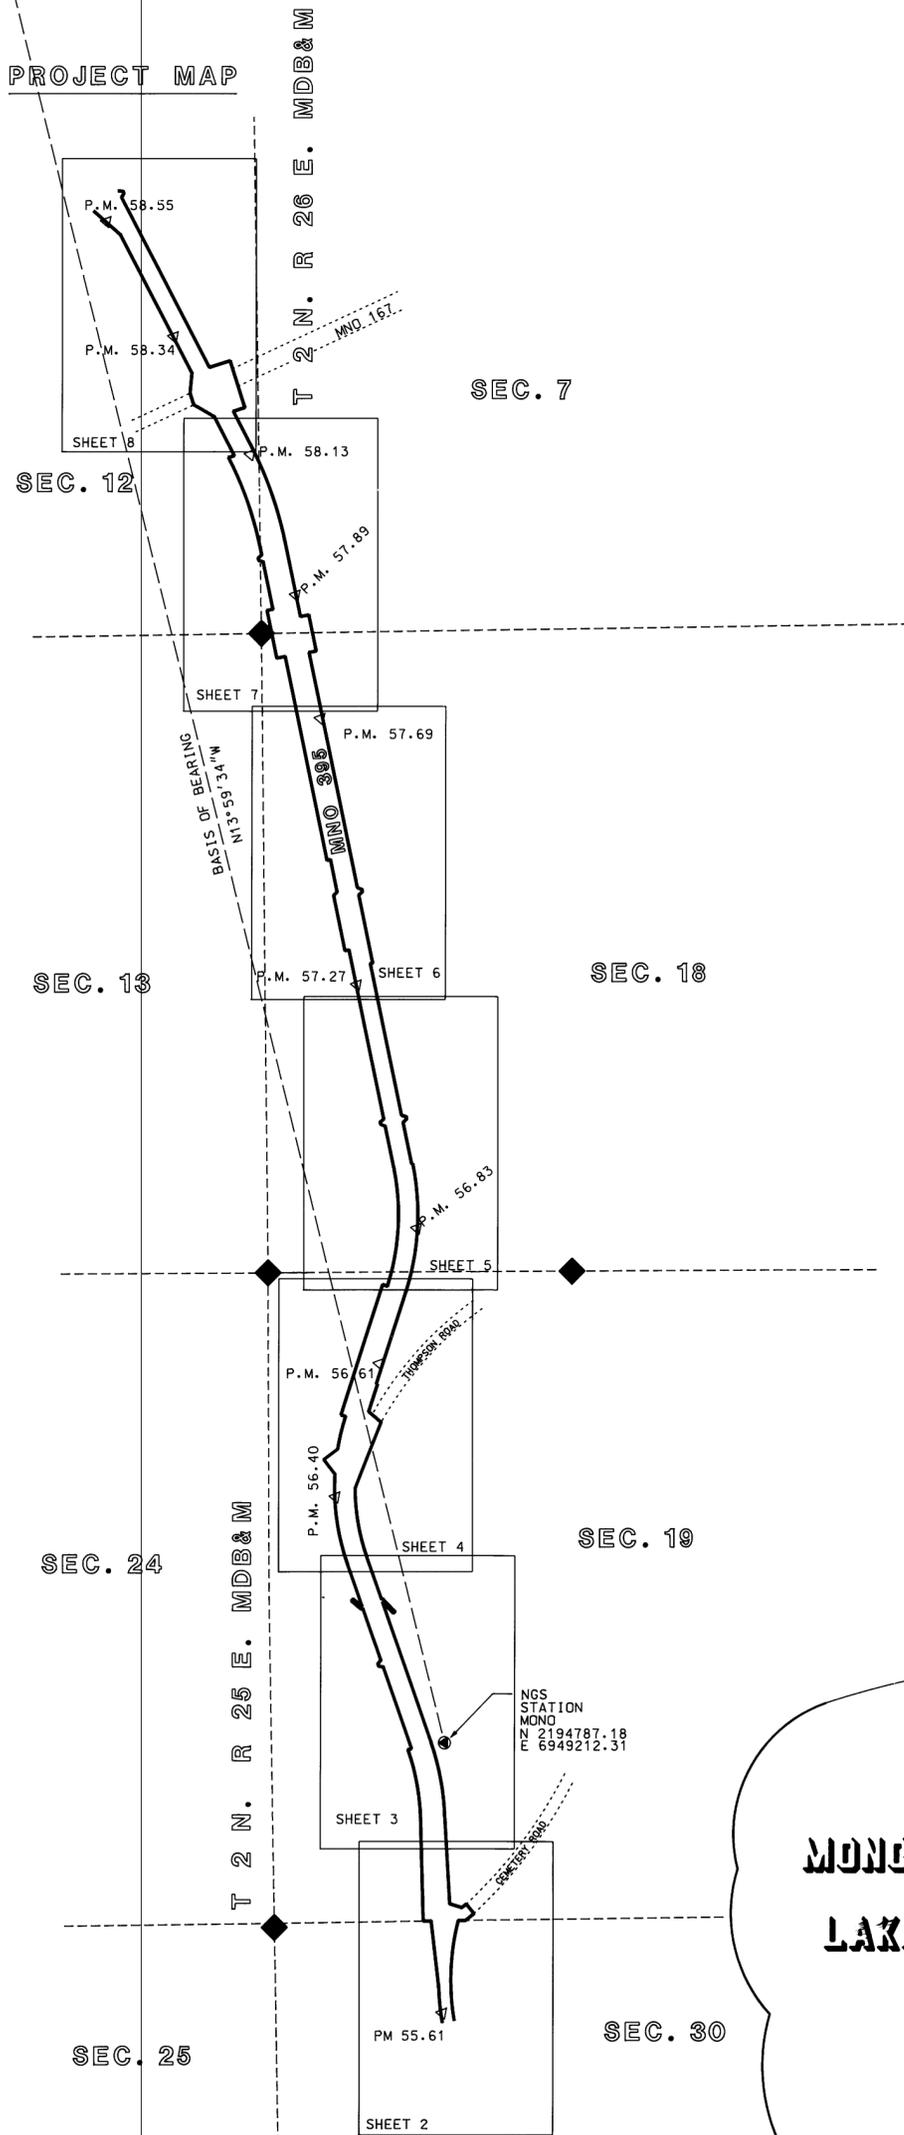

MONO LAKE

19.8.2013 up 15