

SCALE: 1" = 20'

RECORD OF SURVEY NO. 36 - 115

IN THE TOWN OF MAMMOTH LAKES, MONO COUNTY, CALIFORNIA.

BEING A SURVEY THE COMMON LINE BETWEEN LOT LINE ADJUSTMENT PARCELS 1 AND 2 OF LOT LINE ADJUSTMENT 94-6 PER CERTIFICATE OF COMPLIANCE RECORDED IN VOLUME 700, PAGE 311 OF OFFICIAL RECORDS OF MONO COUNTY.

SURVEYOR'S STATEMENT:

THIS MAP CORRECTLY REPRESENTS A SURVEY MADE BY ME OR UNDER MY DIRECTION IN CONFORMANCE WITH THE REQUIREMENTS OF THE LAND SURVEYORS' ACT AT THE REQUEST OF PLAKOS AND ALLEN IN SEPTEMBER 1994.



David Laverty DATE **FEB 2 1995**
DAVID LAVERTY DATE
L.S. 4587 LIC. EXP. 9-30-98

COUNTY SURVEYOR'S STATEMENT:

THIS MAP HAS BEEN EXAMINED IN ACCORDANCE WITH SECTION 8766 OF THE LAND SURVEYORS' ACT THIS 7TH DAY OF FEBRUARY 1995.

COUNTY SURVEYOR
Richard Boardman 2/7/95
RICHARD BOARDMAN
L.S. 4686



RECORDER'S STATEMENT:

FILED THIS 10th DAY OF FEB 1995, AT 1:20 P.M. IN BOOK 213 OF RECORD OF SURVEY MAPS AT PAGE 21 AT THE REQUEST OF PLAKOS AND ALLEN.

INSTRUMENT NO. : 773
FEE : 500

RENN NOLAN
MONO COUNTY RECORDER

BY : *L. Clous & Co.*
DEPUTY COUNTY RECORDER

BASIS OF BEARINGS



THE BASIS OF BEARINGS FOR THIS MAP IS THE NORTHERLY LINE OF LOT 145 PER M.B. 5/111, SHOWN HEREON AS N 66°20'40" E

LEGEND

- SET 5/8" REBAR WITH CAP, "L.S. 4587"
 - FOUND 5/8" REBAR L.S. 4587 PER C.R.#3S27-33-43 UNLESS OTHERWISE NOTED.
- (R1) RECORD INFORMATION PER M.B.5 PG.111.
(R2) RECORD INFORMATION PER C.R.#3S27-33-43.
(R3) RECORD INFORMATION PER 700/311 O.R.



GRAPHIC SCALE

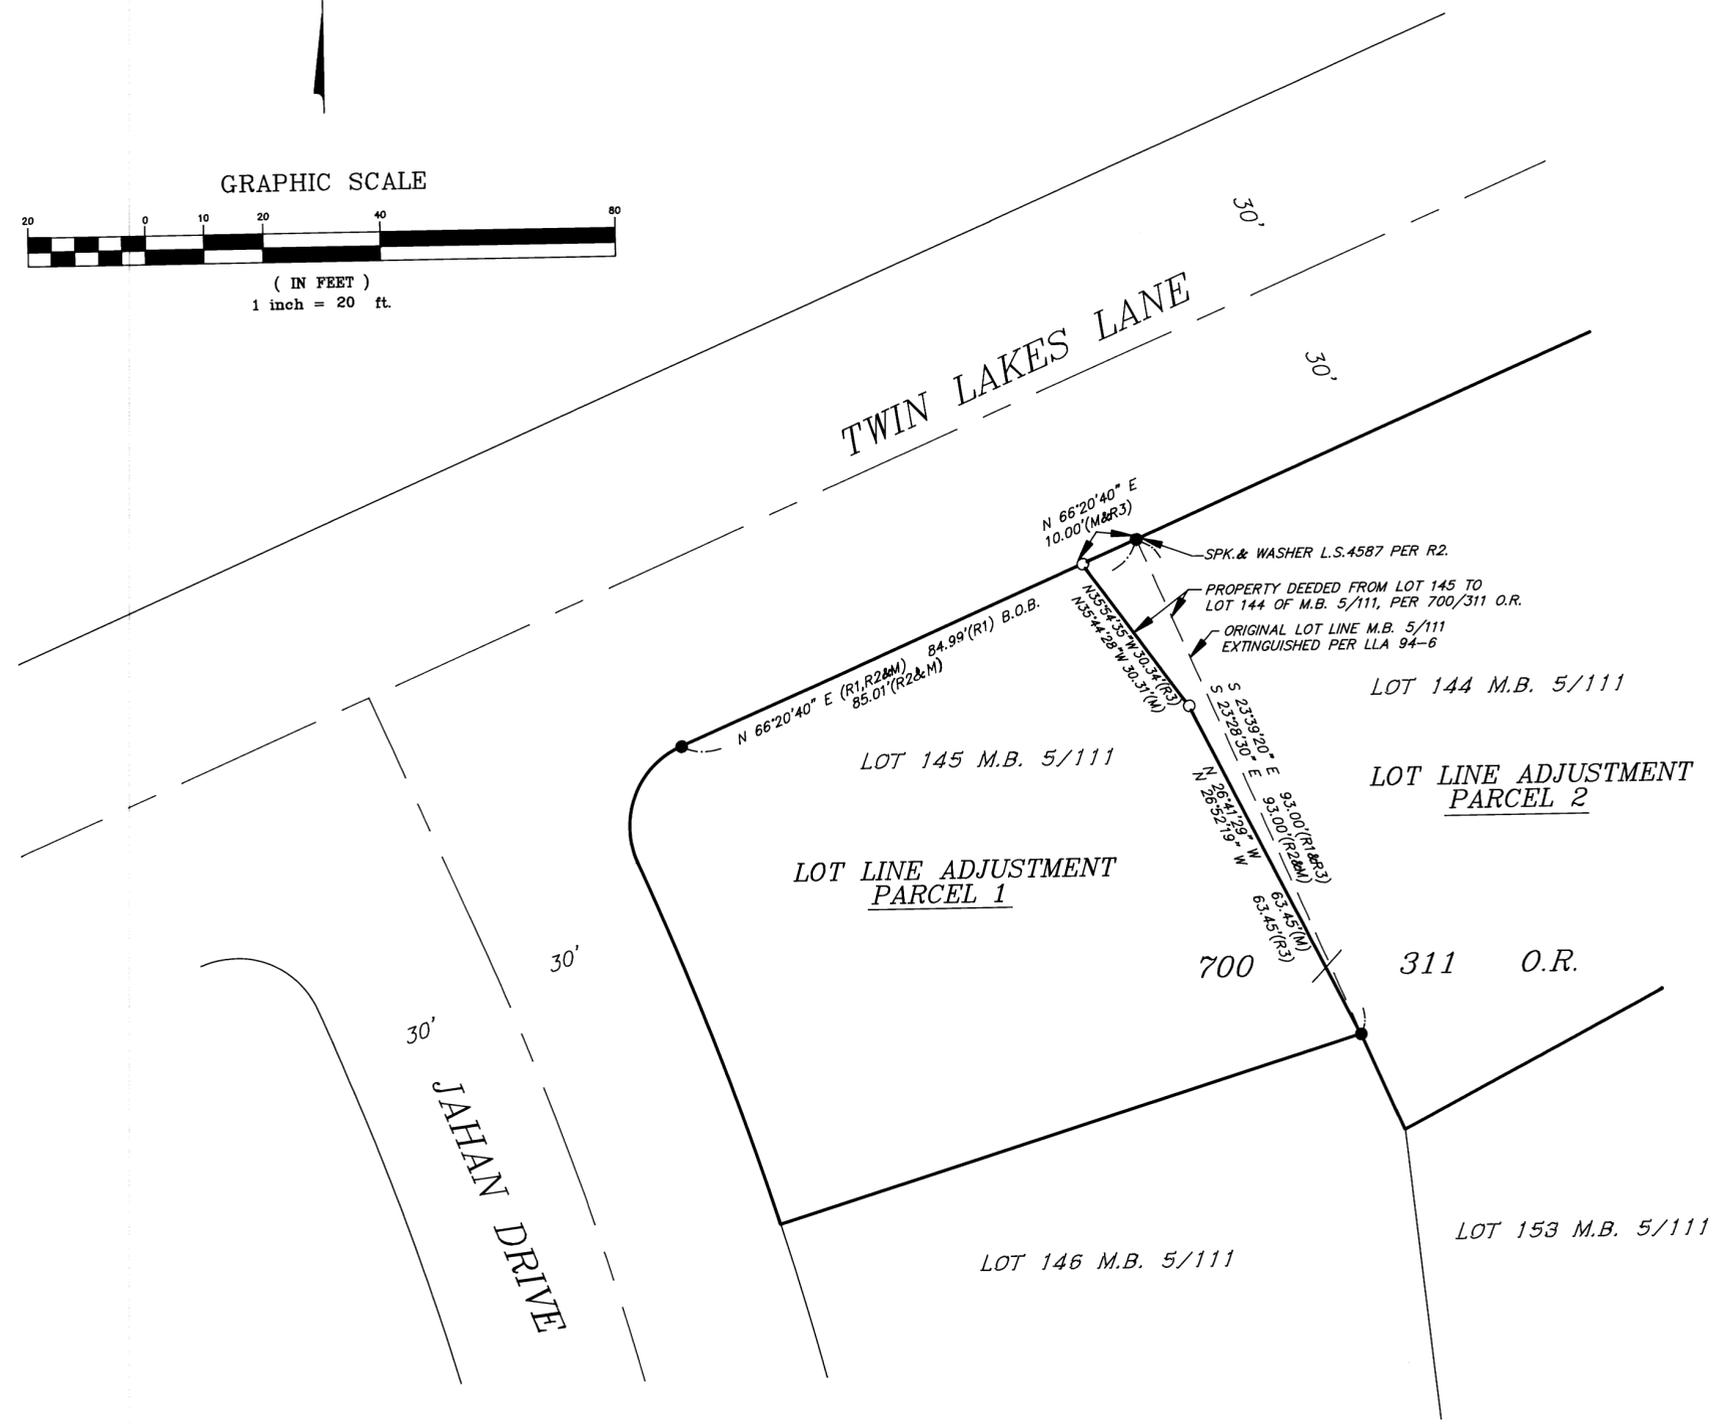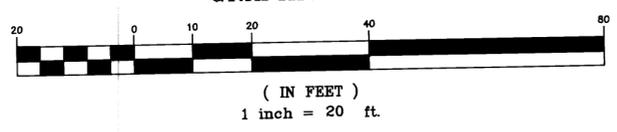

BOOK 3 OF RECORD OF SURVEY MAPS AT PAGE 21