

SCALE 1"=60'

# RECORD OF SURVEY NO. 36-98

BEING A SURVEY OF THE NORTH HALF OF LOTS 1 AND 2, BLOCK 5 OF MAMMOTH CAMP TRACT NO.1, IN THE TOWN OF MAMMOTH LAKES, COUNTY OF MONO, STATE OF CALIFORNIA, AS PER MAP RECORDED IN BOOK 1 PAGE 1 OF MAPS, IN THE OFFICE OF THE COUNTY RECORDER AS DESCRIBED IN VOLUME 429 PAGE 67 OF OFFICIAL RECORDS OF SAID COUNTY.

### COUNTY SURVEYOR'S STATEMENT

THIS MAP HAS BEEN EXAMINED IN ACCORDANCE WITH SECTION 8766 OF THE LAND SURVEYORS ACT THIS 24<sup>th</sup> DAY OF February, 1995.

*Richard Boardman*  
RICHARD BOARDMAN L.S. 4686  
LIC. EXP. 9-30-95



### BASIS OF BEARING:

THE BASIS OF BEARING FOR THIS MAP IS N 0°50'54" E FOR THE WEST LINE OF SECTION 3 AS SHOWN ON RECORD OF SURVEY NO. 36-59 (RSMB 2/52)

### RECORDER'S CERTIFICATE

FILED THIS 24<sup>th</sup> DAY OF February 1995 AT 2:03 P.M. IN BOOK 3 OF RECORDS OF SURVEYS AT PAGE 24 AT THE REQUEST OF FORD G. WILSON. INSTRUMENT NO. # 0982 FEE \$ 5.00

RENN NOLAN  
MONO COUNTY RECORDER

BY *Ren M. Miller*

### SURVEYOR'S STATEMENT

THIS MAP CORRECTLY REPRESENTS A SURVEY MADE BY ME OR UNDER MY DIRECTION IN CONFORMANCE WITH THE REQUIREMENTS OF THE LAND SURVEYORS ACT AT THE REQUEST OF FORD G. WILSON IN APRIL 1992.

*David A. Laverty*  
DAVID A. LAVERTY L.S. 4587  
LIC. EXP. 9/30/98

### RECORD INFORMATION: (R)

ALL BEARINGS AND DISTANCES SHOWN ON THIS MAP ARE PER RECORD OF SURVEY NO. 36-59, RSMB 2/52.


### LEGEND:

- INDICATES FOUND MONUMENT AS NOTED.
- INDICATES 5/8" REBAR & CAP STAMPED LS 4587 PER CORNER RECORD 4527-3-20 ON FILE IN THE MONO CO. SURVEYORS OFFICE.
- INDICATES SET 1" IRON PIPE AND PLASTIC CAP STAMPED LS 4587.

FD., BRASS CAP ●  
N 1/16 COR. SEC 4/3  
AS FD. ON RSMB 1/75

BASIS OF BEARING  
N 0°50'54" E 251.82'(R&M)

FD. 1"IP TAGGED  
RCE 10467 PER  
RSMB 1/75

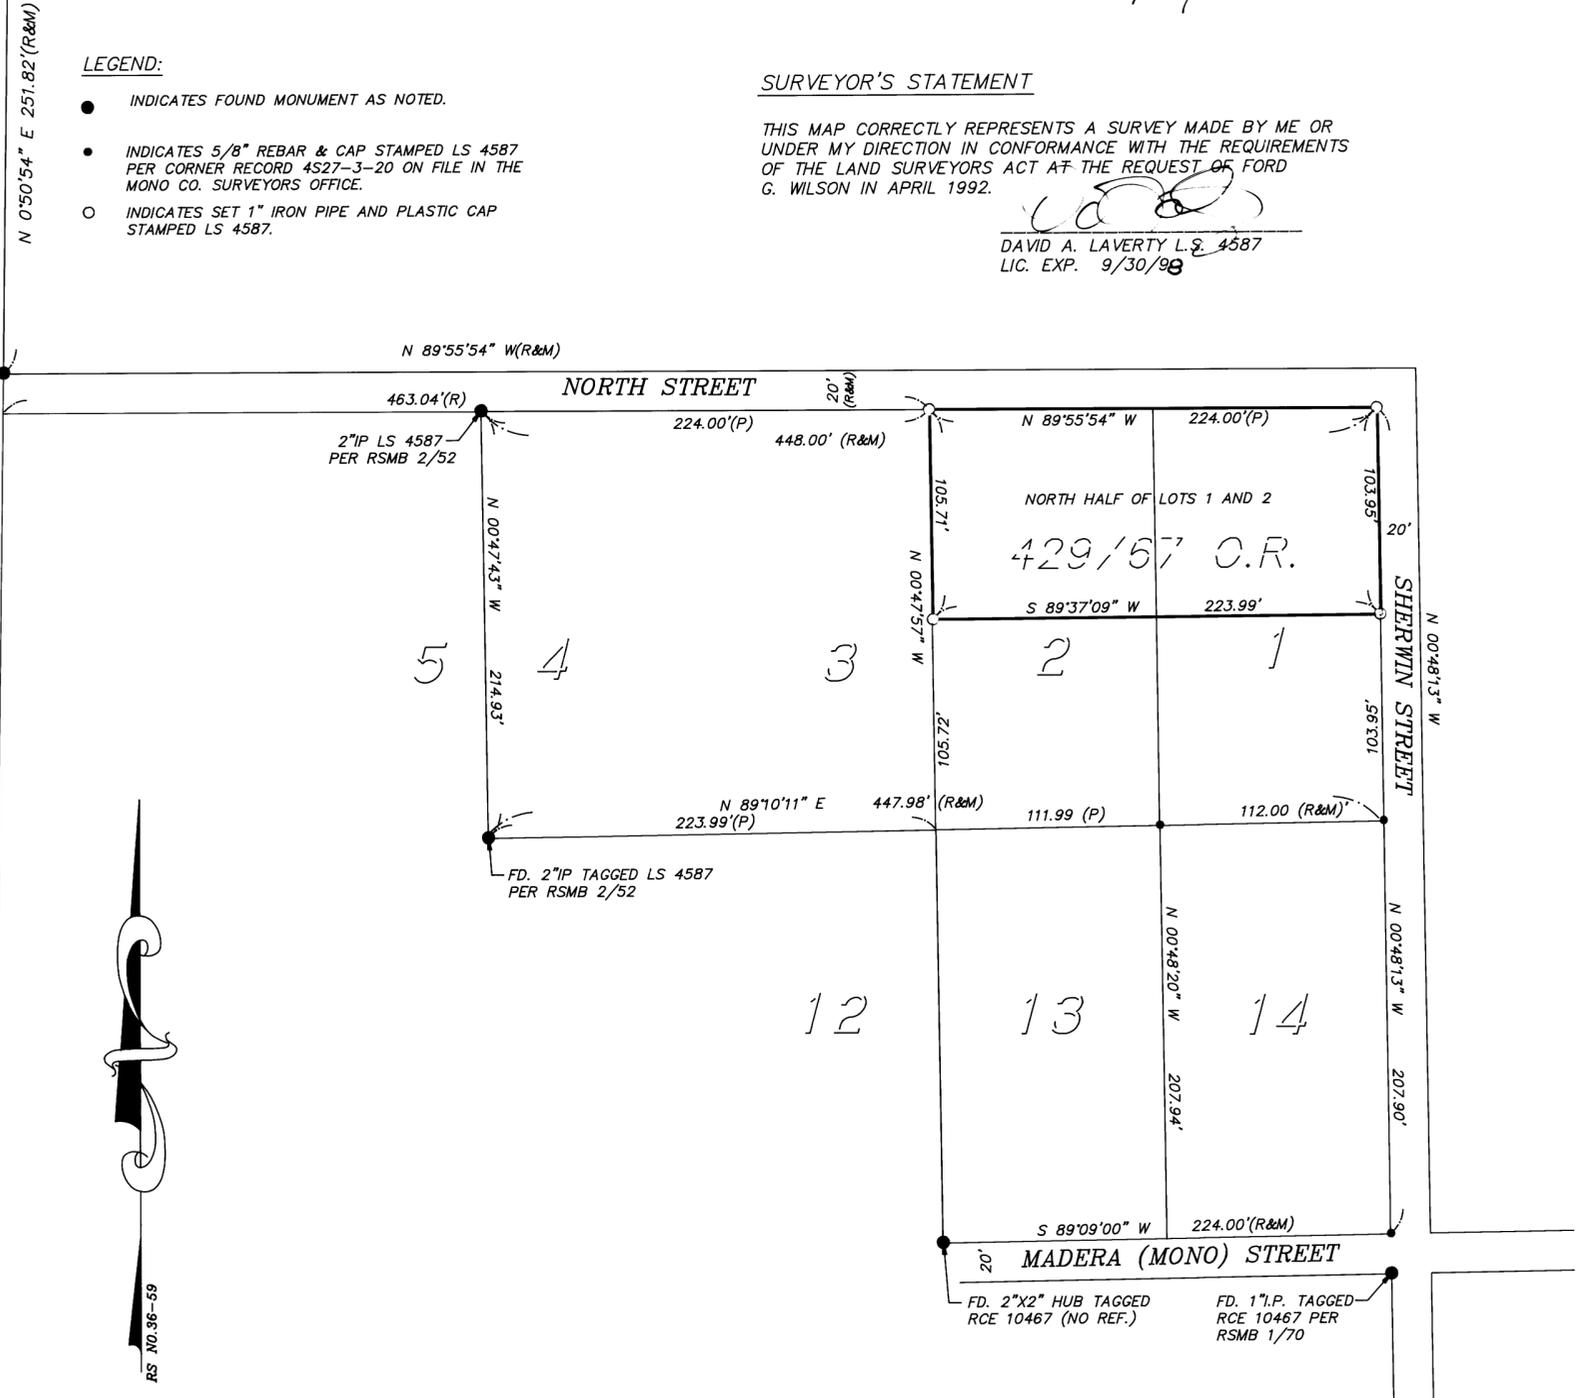

SCALE 1"=60'

BOOK 3 OF RECORD OF SURVEYS AT PAGE 24