

RECORD OF SURVEY

34-55

BEING A SURVEY OF A PORTION OF GOVERNMENT LOT 7,
WITHIN SECTION 15, TOWNSHIP 2 SOUTH, RANGE 26 EAST, M.D.M.
MONO COUNTY, STATE OF CALIFORNIA

SURVEYOR'S NOTE

THE PURPOSE OF THIS RECORD OF SURVEY IS TO PLACE IN PUBLIC RECORD THE SURVEY MONUMENTS BOTH FOUND AND SET THAT ESTABLISH THE BOUNDARY OF THAT PORTION OF GOVERNMENT LOT 7, WITHIN SECTION 15, TOWNSHIP 2 SOUTH, RANGE 26 EAST, M.D.M. AS DESCRIBED IN INST. # 008120, OF O.R. REC'D ON 12/14/94, MONO COUNTY, STATE OF CALIFORNIA.

FEBRUARY 1995

JAMES G. GRAHAM, L.S. 4425

RECORDER'S CERTIFICATE

FILED THIS 15 DAY OF Mar, 1995 AT 9:57A M.
IN BOOK 3 OF RECORDS OF SURVEY, AT PAGE 26.
AT THE REQUEST OF THE SOUTHERN CALIFORNIA EDISON COMPANY.
No. 1237
BY: B. Wolf FEE: \$5.00
COUNTY RECORDER

SURVEYOR'S STATEMENT

THIS MAP CORRECTLY REPRESENTS A SURVEY MADE BY ME OR UNDER MY DIRECTION IN CONFORMANCE WITH THE REQUIREMENTS OF THE LAND SURVEYORS' ACT AT THE REQUEST OF SOUTHERN CALIFORNIA EDISON COMPANY AUGUST 16, 1993 TO AUGUST 19, 1993.



James G. Graham
JAMES G. GRAHAM L.S. 4425
EXPIRATION DATE: SEPT. 30, 1997

COUNTY SURVEYOR'S STATEMENT

HIS MAP HAS BEEN EXAMINED IN ACCORDANCE WITH SECTION 8766 OF THE LAND SURVEYORS' ACT THIS 14th DAY OF MAR

Richard Boardman
RICH BOARDMAN, L.S. 4686
COUNTY OF MONO, CALIFORNIA
LIC. EXP. 9/30/95

COUNTY SURVEYOR




BASIS OF BEARINGS

THE BASIS OF BEARINGS IS BASED ON MONUMENT POINTS AP-4, AND AP-3 AS SHOWN ON U.S. DEPT. OF INTERIOR CADASTRAL SURVEY (1989), PER DEPENDENT RESURVEY -OR LOT 7 (5/31/90) AS BEING N 16°02'30" E.

LEGEND

- R1 U.S. DEPT. OF INTERIOR CADASTRAL SURVEY B.L.M. PLAT, ACCEPTED DEPENDENT RESURVEY 5/31/90.
- R2 U.S. DEPT. OF INTERIOR CADASTRAL SURVEY B.L.M. PLAT, ACCEPTED DEPENDENT RESURVEY 9/3/1929.
- R3 INST. # 008120, VOL. 0699 PG 393 OF O.R. REC'D ON 12/14/94, MONO COUNTY, STATE OF CALIFORNIA.
- DENOTES FOUND MONUMENT AS NOTED.
- SET 2" I.P. WITH CONCRETE PLUG, TAGGED "L.S. 4425", SET FLUSH.
- ⊙ SET 2" IP WITH STANDARD SOUTHERN CALIFORNIA EDISON COMPANY BRASS CAP STAMPED "5.00 FT. TO CORNER L.S. 4425", DOWN 1.5'.

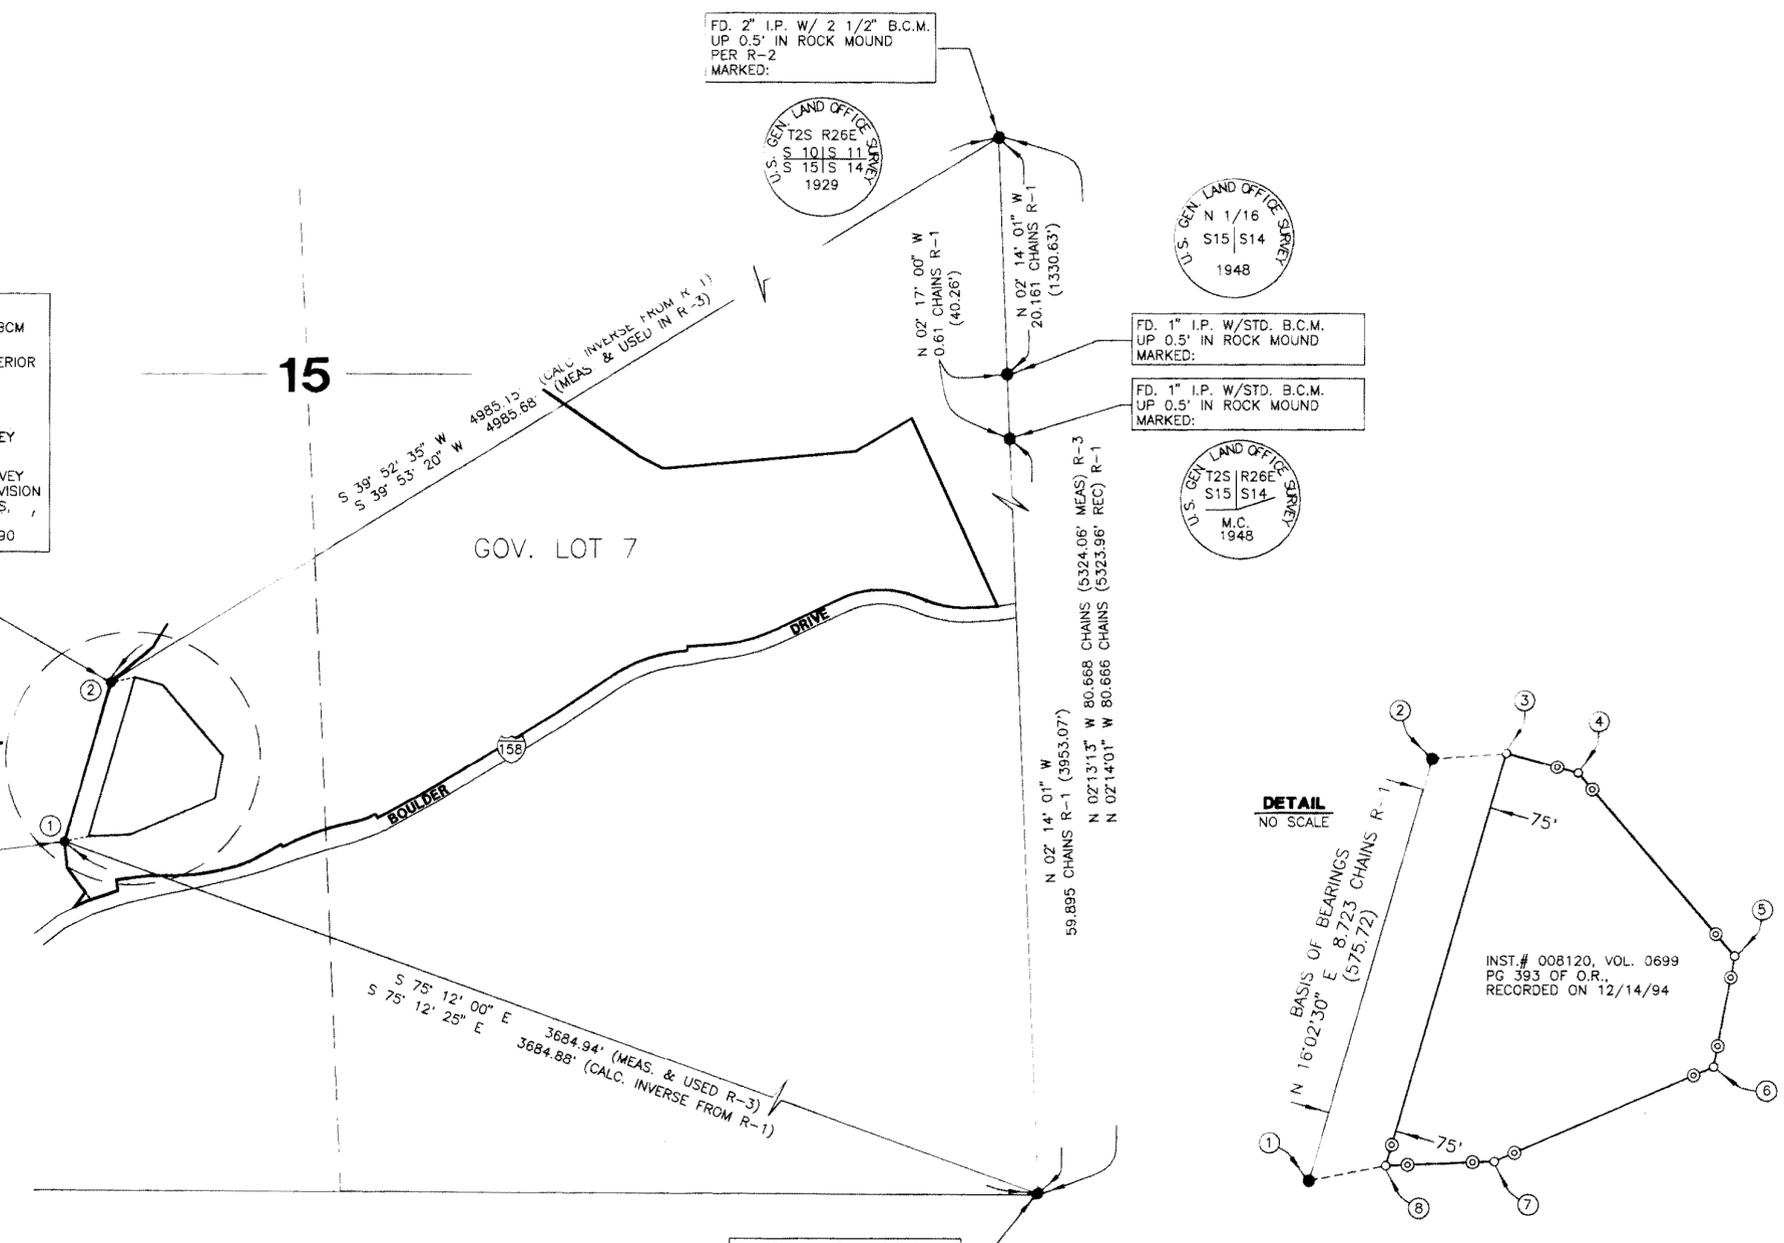

AP-4
FD. 2" I.P. W/3" BCM
MARKED:
U.S. DEPT. OF INTERIOR
T2S R26E
AP4 LOT 7
1989
CADASTRAL SURVEY
B.L.M.
PER DEPENDENT RESURVEY
FOR LOT 7, SUBDIVISION
OF SEC. 15, T 2 S,
R 26 E, M.D.M.
ACCEPTED 05/31/90

SEE
DETAIL

AP-3
FD. 2" I.P. W/3" BCM
MARKED:
U.S. DEPT. OF INTERIOR
T2S R26E
AP3 LOT 7
1989
CADASTRAL SURVEY
B.L.M.
PER DEPENDENT RESURVEY
FOR LOT 7, SUBDIVISION
OF SEC. 15, T 2 S,
R 26 E, M.D.M.
ACCEPTED 05/31/90

PTS.	BEARINGS	DISTANCE
1-2	N 16°02'30" E	575.72'
2-3	N 78°23'56" E	84.66'
3-4	S 74°21'45" E	99.22'
4-5	S 40°20'12" E	321.44'
5-6	S 10°31'20" W	151.22'
6-7	S 66°29'37" W	317.02'
7-8	S 87°43'31" W	144.28'
8-3	N 16°02'30" E	575.00'
8-1	S 77°58'09" W	85.00'

