

# RECORD OF SURVEY NO. 34 - 64

BEING A SURVEY OF A PORTION OF THE NORTHEAST QUARTER OF THE NORTHWEST QUARTER OF SECTION 16, TOWNSHIP 1 NORTH, RANGE 26 EAST, MOUNT DIABLO BASELINE AND MERIDIAN. COUNTY OF MONO, STATE OF CALIFORNIA

**SURVEYOR'S STATEMENT:**

THIS MAP CORRECTLY REPRESENTS A SURVEY MADE BY ME OR UNDER MY DIRECTION IN CONFORMANCE WITH THE REQUIREMENTS OF THE LAND SURVEYORS' ACT AT THE REQUEST OF JAN BARSII IN MARCH 1994.

DAVID LAVERTY DATE July 5 1995  
L.S. 4587 LIC. EXP. 9-30-98

**COUNTY SURVEYOR'S STATEMENT:**

THIS MAP HAS BEEN EXAMINED IN ACCORDANCE WITH SECTION 8766 OF THE LAND SURVEYORS' ACT THIS 26th DAY OF July 1995.

COUNTY SURVEYOR RICHARD BOARDMAN L.S. 4686 LIC. EXP. 9-30-95



**RECORDER'S STATEMENT:**

FILED THIS 27th DAY OF July 1995, AT 11:58 A.M. IN BOOK 31 OF RECORD OF SURVEY MAPS AT PAGE 80 AT THE REQUEST OF JAN BARSII.

INSTRUMENT NO. : # 2565  
FEE : \$5.00


RENN NOLAN MONO COUNTY RECORDER  
BY: [Signature] DEPUTY COUNTY RECORDER

**LEGEND**

- SET 5/8" REBAR WITH CAP, "L.S. 4587"
- FOUND MONUMENT AS NOTED

**BASIS OF BEARINGS**

THE BASIS OF BEARINGS FOR THIS SURVEY IS N00°04'15"W FOR THE EAST LINE OF THE NORTH-EAST QUARTER OF OF THE NORTHWEST QUARTER OF SECTION 16, T1N, R26E, M.D.B. & M., AS SHOWN ON RECORD OF SURVEY NO. 34-20, PER R.S.B. 1/102.

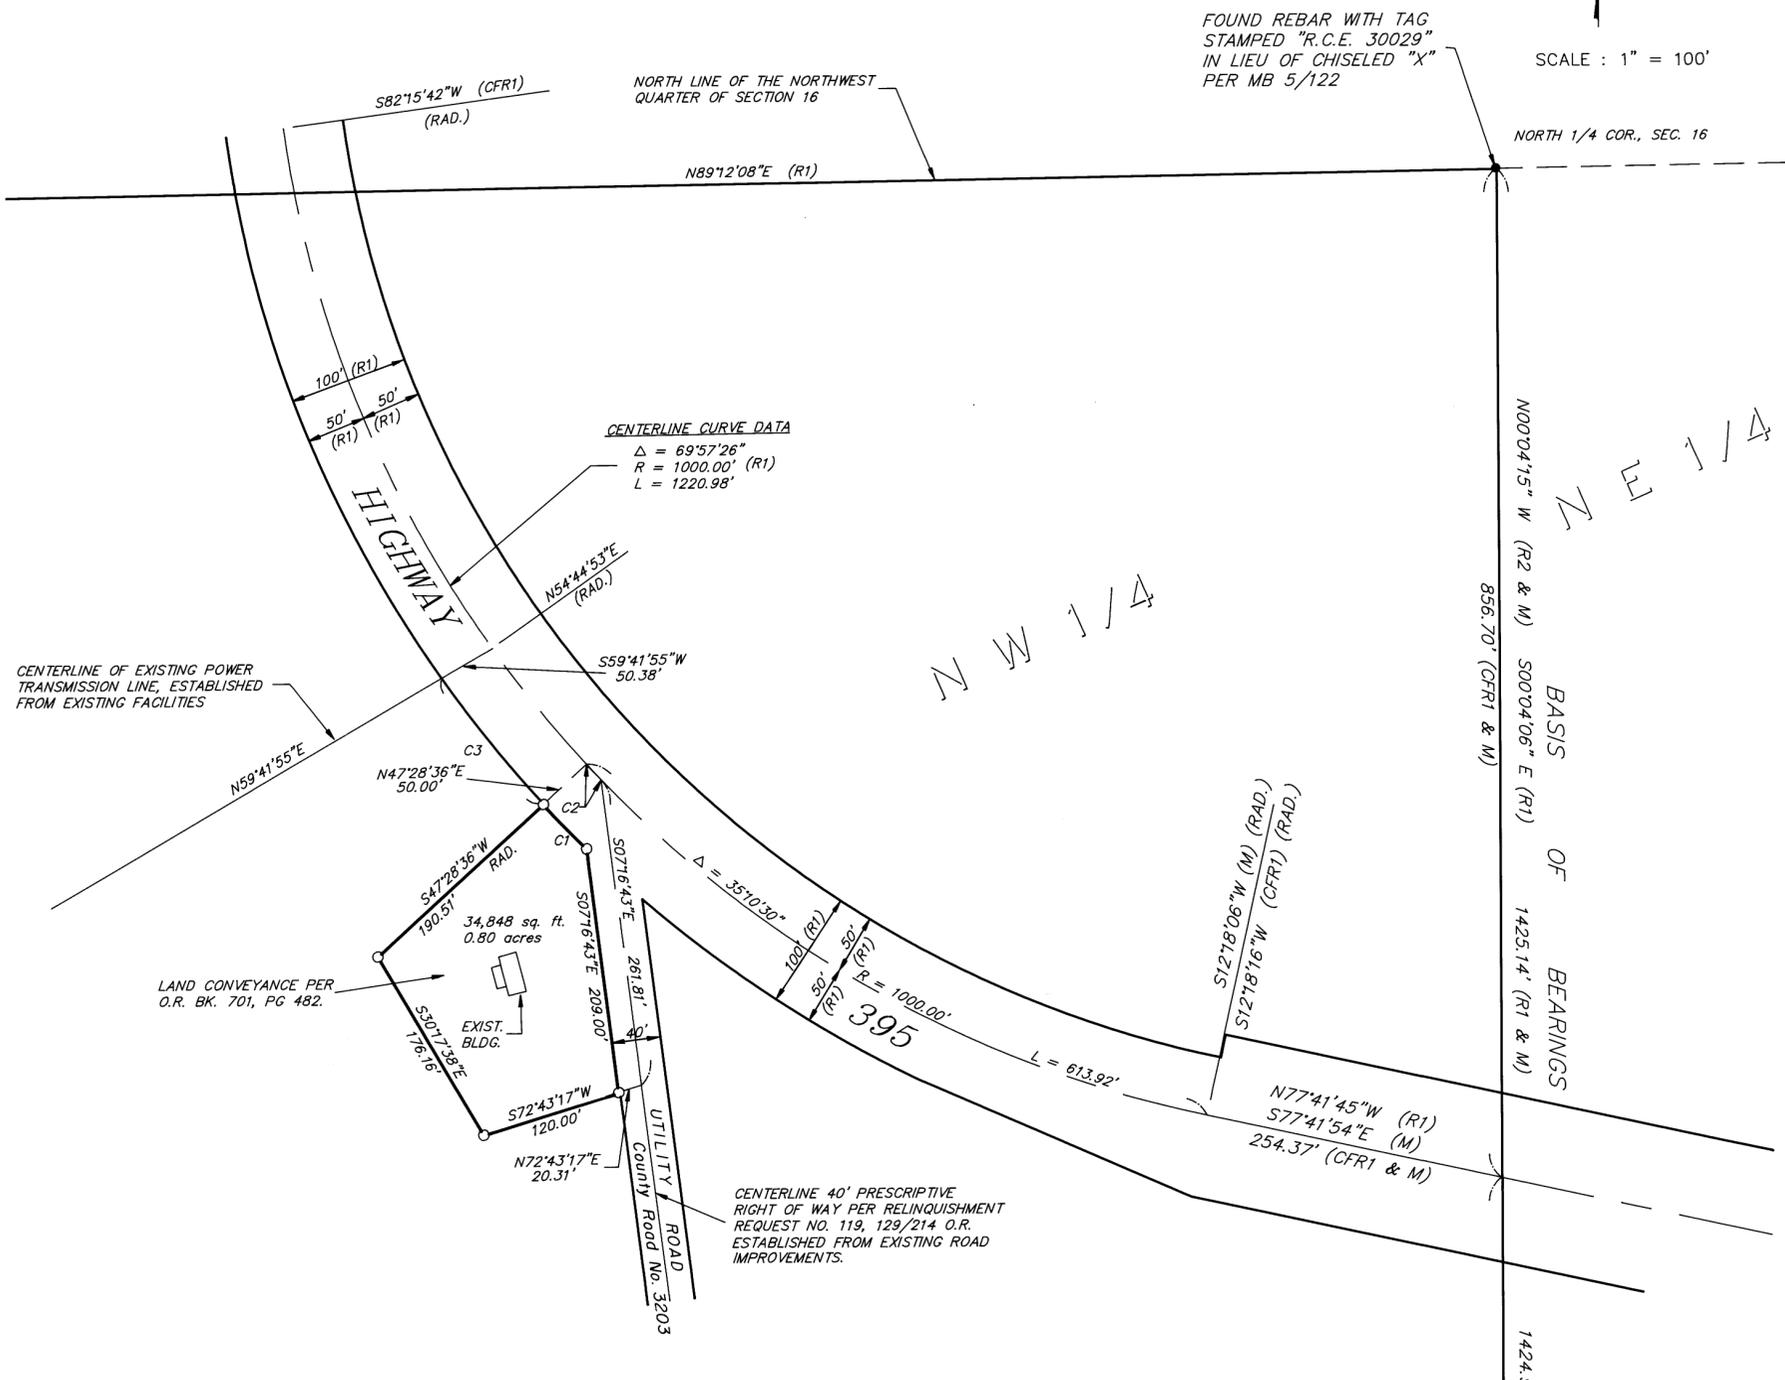

SCALE : 1" = 100'

FOUND REBAR WITH TAG STAMPED "R.C.E. 30029" IN LIEU OF CHISELED "X" PER MB 5/122

**RECORD INFORMATION**

- R1 CURRENT CALTRANS COORDINATES (BASED ON RECENT SURVEY) PER CALTRANS HORIZONTAL ALIGNMENT LIST PROJECT r21310/metric/metrush.lis
- R2 RECORD OF SURVEY NO. 34-20, RECORDED IN RECORD OF SURVEY BOOK 1, AT PAGE 102.

FOUND 2" I.P. TAGGED "L.S. 4587" PER R2 @ N 1/16 C-C