

RECORD OF SURVEY NO. 36 - 122


BEING A SURVEY OF LOT LINE ADJUSTMENT 95-2 RECORDED IN VOLUME 726 AT PAGE 195 OF OFFICIAL RECORDS, A LOT LINE ADJUSTMENT BETWEEN LOTS 11 AND 12 SHOWN ON MAP OF TRACT NO. 36-170 RECORDED IN BOOK 10 OF TRACT MAPS AT PAGE 25 IN THE OFFICE OF THE MONO COUNTY RECORDER. BEING LOCATED IN A PORTION OF THE SE 1/4 OF SEC. 3, T.4S., R.27E., M.D.B. & M.

IN THE TOWN OF MAMMOTH LAKES,
COUNTY OF MONO, STATE OF CALIFORNIA.

SURVEYOR'S STATEMENT:

THIS MAP CORRECTLY REPRESENTS A SURVEY MADE BY ME OR UNDER MY DIRECTION IN CONFORMANCE WITH THE REQUIREMENTS OF THE LAND SURVEYORS' ACT AT THE REQUEST OF JOHN HOOPER & STACEY BARDFIELD IN SEPTEMBER 1995.

DAVID LAVERTY
L.S. 4587
DATE
LIC. EXP. 9-30-98

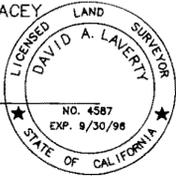

COUNTY SURVEYOR'S STATEMENT:

THIS MAP HAS BEEN EXAMINED IN ACCORDANCE WITH SECTION 8766 OF THE LAND SURVEYORS' ACT THIS 7th DAY OF MARCH 1996.

COUNTY SURVEYOR
RICHARD BOARDMAN
L.S. 4686
DATE
LIC. EXP. 9-30-99



RECORDER'S STATEMENT:

FILED THIS 8th DAY OF March 1996, AT 11:44 A.M. IN BOOK 13 OF RECORD OF SURVEY MAPS AT PAGE 59 AT THE REQUEST OF JOHN HOOPER AND STACEY BARDFIELD.

INSTRUMENT NO. : # 1297
FEE : \$ 5.00


RENN NOLAN
MONO COUNTY RECORDER
BY : Vera M. Miller
DEPUTY COUNTY RECORDER

BASIS OF BEARINGS

THE BASIS OF BEARINGS FOR THIS RECORD OF SURVEY IS THE WEST LINE OF LOTS 11 AND 12 OF TRACT NO. 36-170 RECORDED IN BOOK 10 OF TRACT MAPS AT PAGE 25 SHOWN HEREON AS N 00°15'16" E.

LEGEND

- SET 5/8" REBAR WITH CAP STAMPED "L.S. 4587"
- FOUND 5/8" REBAR AND CAP STAMPED "L.S. 4587" PER M.B. 10/25 UNLESS NOTED OTHERWISE.
- ▣ FOUND MONUMENT AS NOTED
- ⋈ RECORD DATA PER MB 10/25
- W MEASURED DATA
- ALL DATA MEASURED UNLESS OTHERWISE NOTED

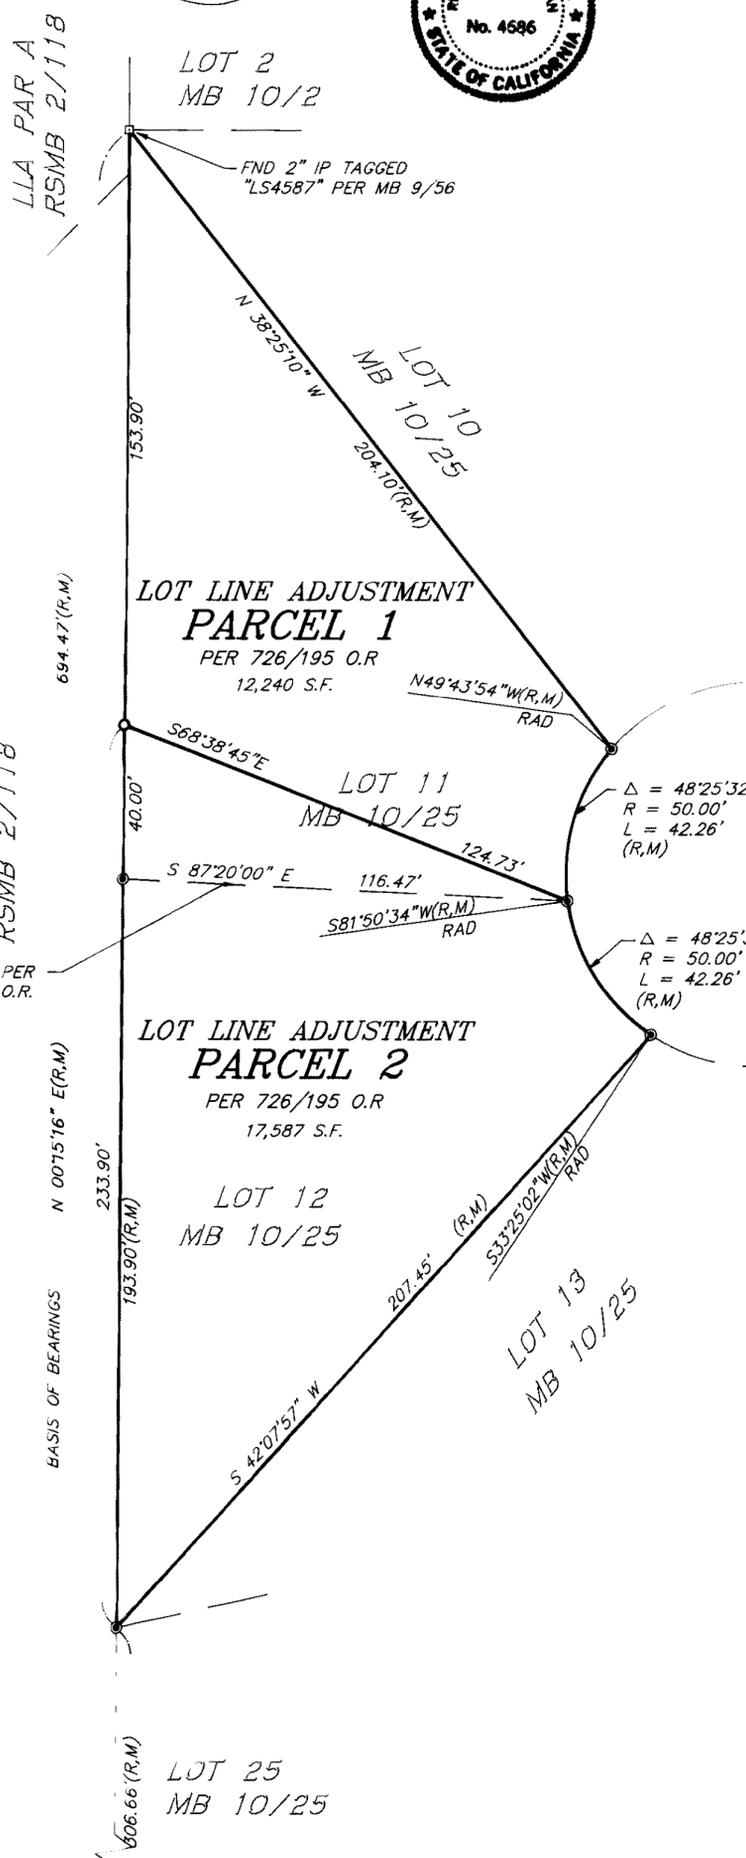

LOT LINE EXTINGUISHED PER 726/195 O.R.

SCALE 1" = 30'

T4S
R27E
1/4
3
10
1972
FND BLM BRASS CAP
PER BLM NOTES 539-27
DATED 30 MAY 72

BOOK 3 OF RECORD OF SURVEY MAPS AT PAGE 59