


LAKE MARY ROAD

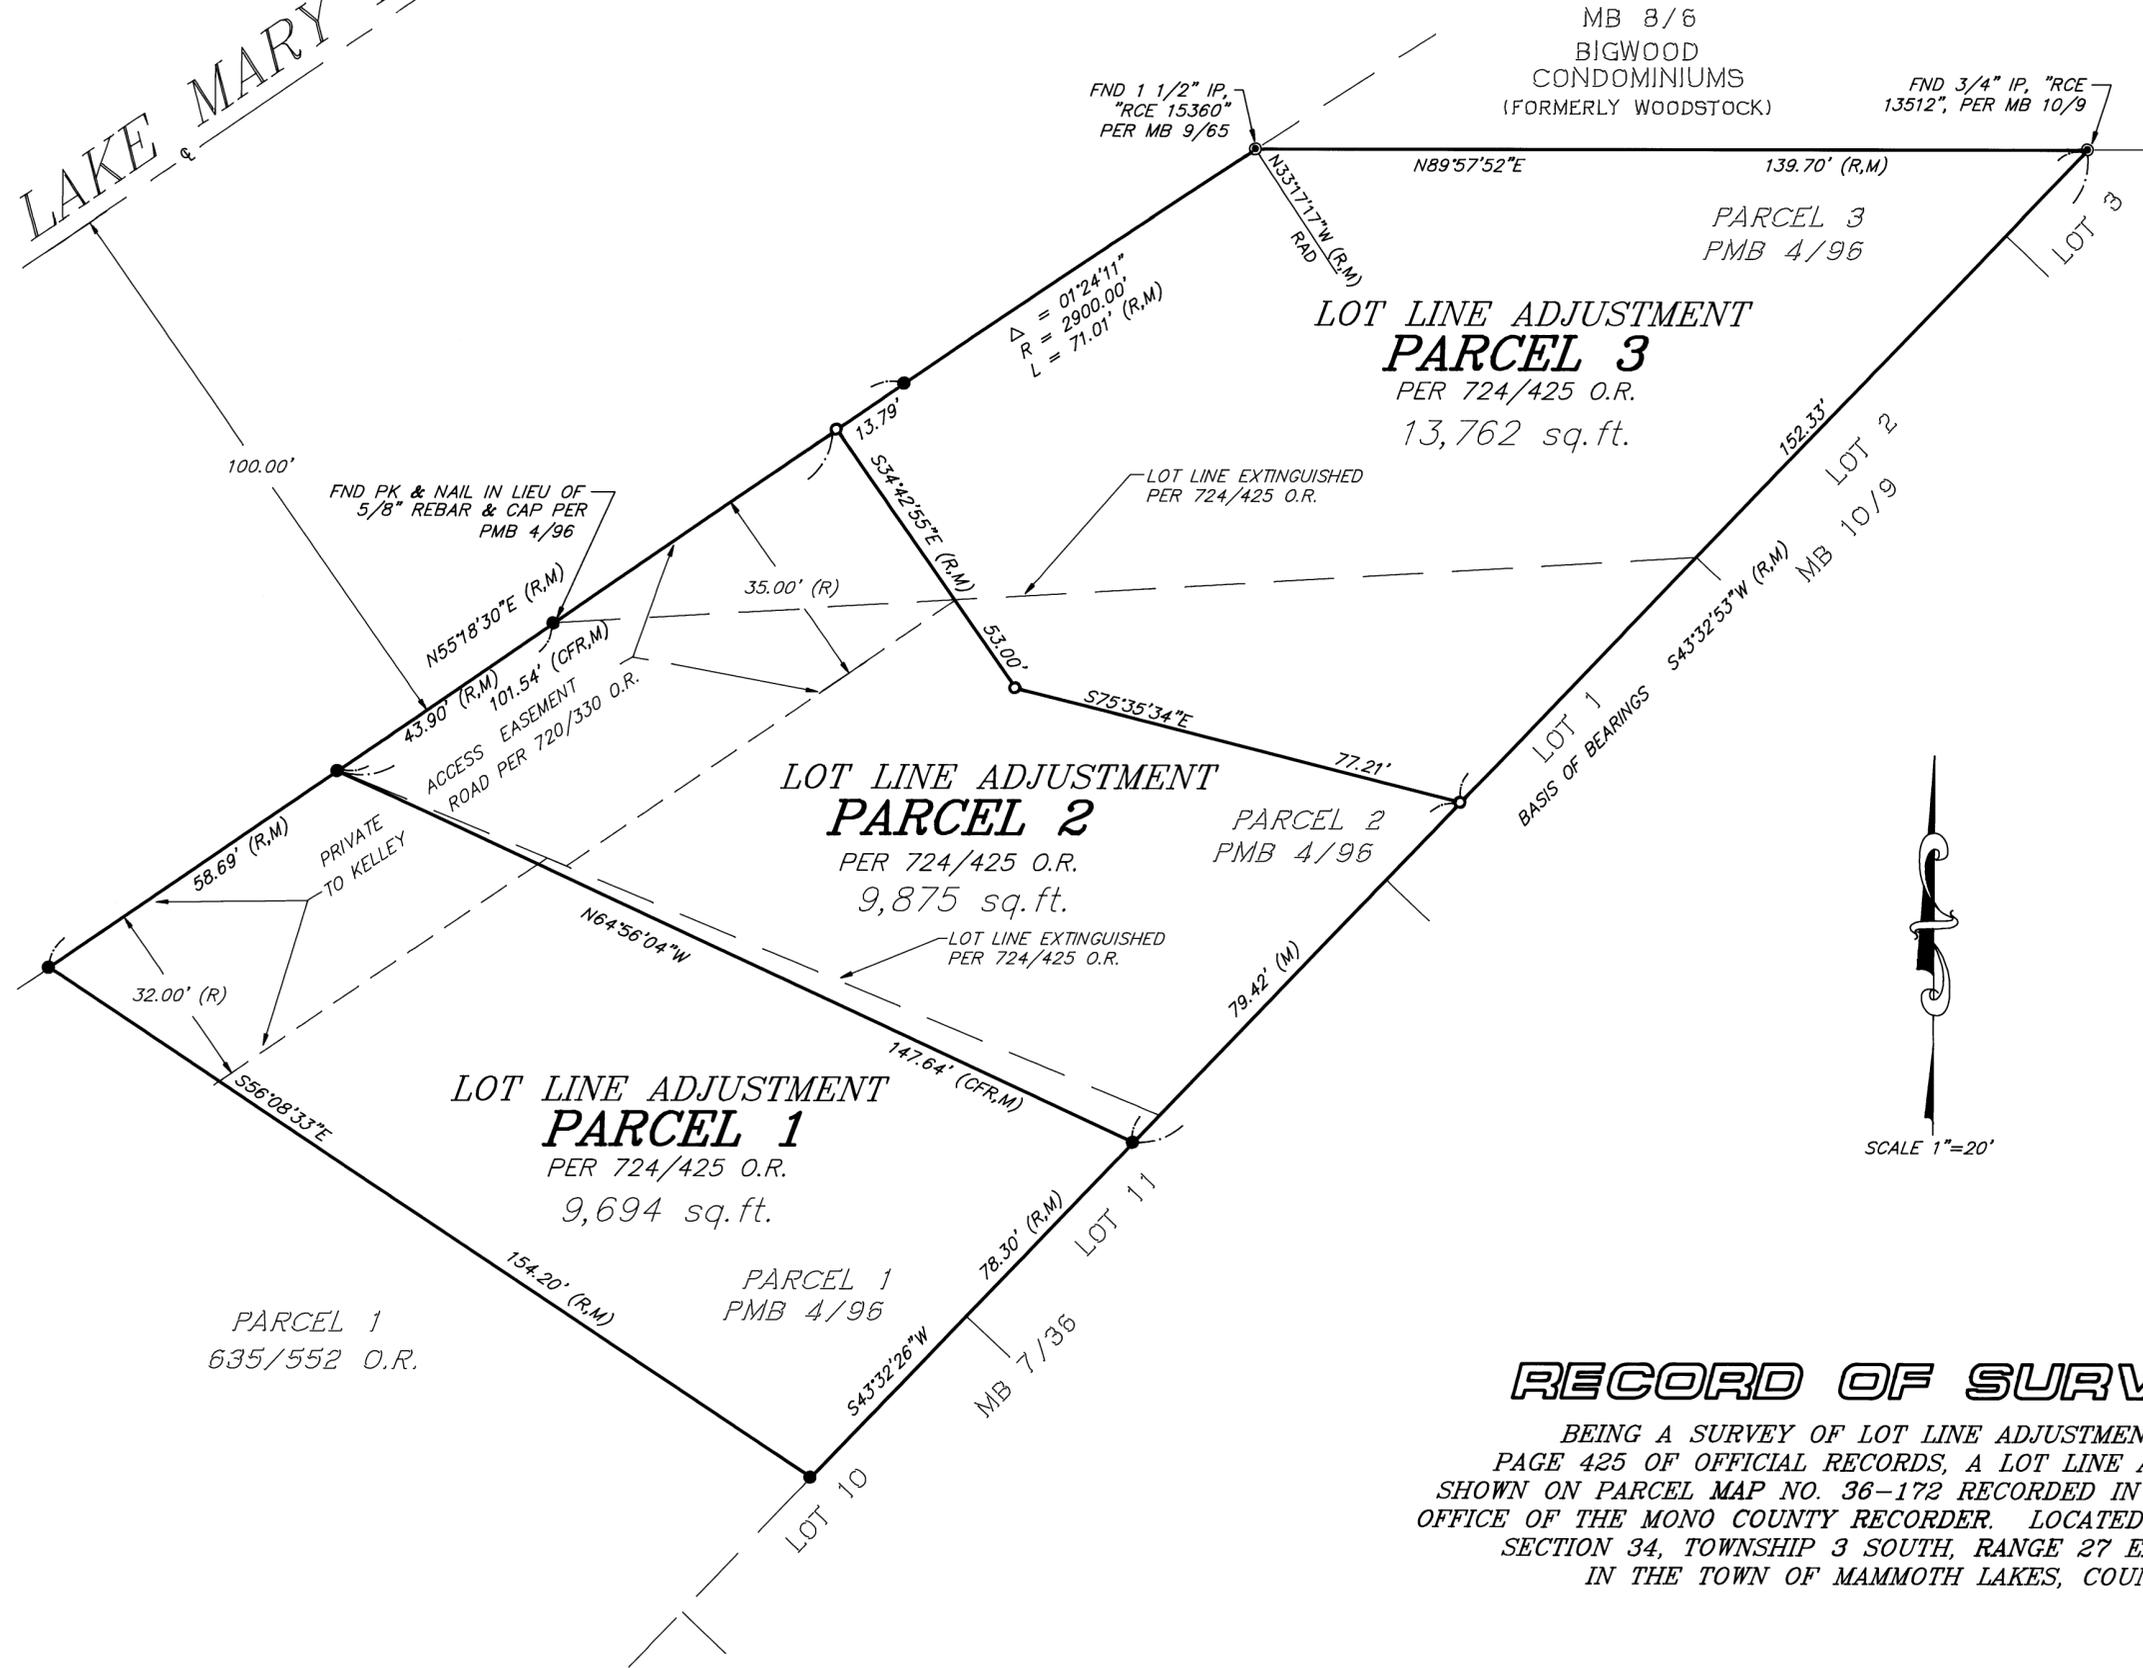

MB 8/6  
BIGWOOD  
CONDOMINIUMS  
(FORMERLY WOODSTOCK)

**LOT LINE ADJUSTMENT  
PARCEL 3**  
PER 724/425 O.R.  
13,762 sq. ft.

**LOT LINE ADJUSTMENT  
PARCEL 2**  
PER 724/425 O.R.  
9,875 sq. ft.

**LOT LINE ADJUSTMENT  
PARCEL 1**  
PER 724/425 O.R.  
9,694 sq. ft.

**RECORDER'S STATEMENT:**  
FILED THIS 7th DAY OF May 1996,  
AT 12:04 P.M. IN BOOK 31 OF RECORD OF  
SURVEY MAPS AT PAGE 41 AT THE REQUEST  
OF JOHN W. HOOPER.

INSTRUMENT NO. : # 2465  
FEE : \$ 7.10

RENN NOLAN  
MONO COUNTY RECORDER  
BY : Kara M. Mills  
DEPUTY COUNTY RECORDER


**COUNTY SURVEYOR'S STATEMENT:**  
THIS MAP HAS BEEN EXAMINED IN ACCORDANCE WITH  
SECTION 8766 OF THE LAND SURVEYORS' ACT THIS  
6th DAY OF May 1996.

COUNTY SURVEYOR  
Richard Boardman 65196  
RICHARD BOARDMAN DATE  
L.S.4686 LIC. EXP.




**SURVEYOR'S STATEMENT:**  
THIS MAP CORRECTLY REPRESENTS A SURVEY MADE  
BY ME OR UNDER MY DIRECTION IN CONFORMANCE  
WITH THE REQUIREMENTS OF THE LAND SURVEYORS'  
ACT AT THE REQUEST OF JOHN W. HOOPER.  
IN OCTOBER 1995.

David Laverty  
DAVID LAVERTY DATE  
L.S. 4587 LIC. EXP. 9-30-98

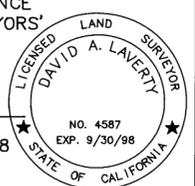

- LEGEND**
- SET 5/8" REBAR WITH CAP, "L.S. 4587"
  - FND 5/8" REBAR WITH CAP, "L.S. 4587" PER PMB 4/96, OR OTHERWISE NOTED
  - ⊙ FOUND MONUMENT AS NOTED
  - R RECORD DATA PER PMB 4/96
  - CFR CALCULATED FROM RECORD
  - M MEASURED

**BASIS OF BEARINGS**  
THE BASIS OF BEARINGS FOR THIS SURVEY  
IS THE SOUTHEASTERLY LINE OF PARCELS  
2 AND 3 OF PARCEL MAP NO. 36-172 RECORDED  
IN PMB 4/96 SHOWN HEREON AS S 43°32'53" W.

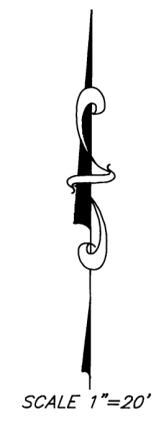

**RECORD OF SURVEY NO. 36 - 121**

BEING A SURVEY OF LOT LINE ADJUSTMENT 95-5 RECORDED IN VOLUME 724 AT  
PAGE 425 OF OFFICIAL RECORDS, A LOT LINE ADJUSTMENT BETWEEN PARCELS 1, 2 AND 3  
SHOWN ON PARCEL MAP NO. 36-172 RECORDED IN BOOK 4 OF PARCEL MAPS AT PAGE 96 IN THE  
OFFICE OF THE MONO COUNTY RECORDER. LOCATED IN A PORTION OF THE NW 1/4 OF THE SW 1/4  
SECTION 34, TOWNSHIP 3 SOUTH, RANGE 27 EAST, MOUNT DIABLO BASELINE & MERIDIAN.  
IN THE TOWN OF MAMMOTH LAKES, COUNTY OF MONO, STATE OF CALIFORNIA.