
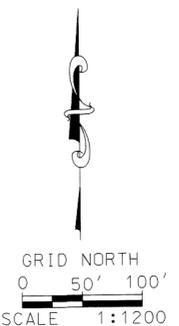
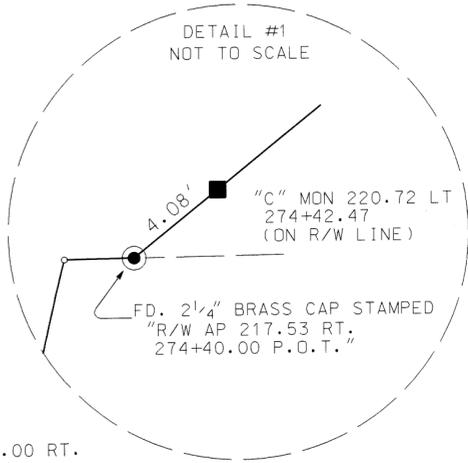


# RECORD OF SURVEY

COUNTY OF MONO

STATE OF CALIFORNIA

## RS 34-60 (AMENDED)

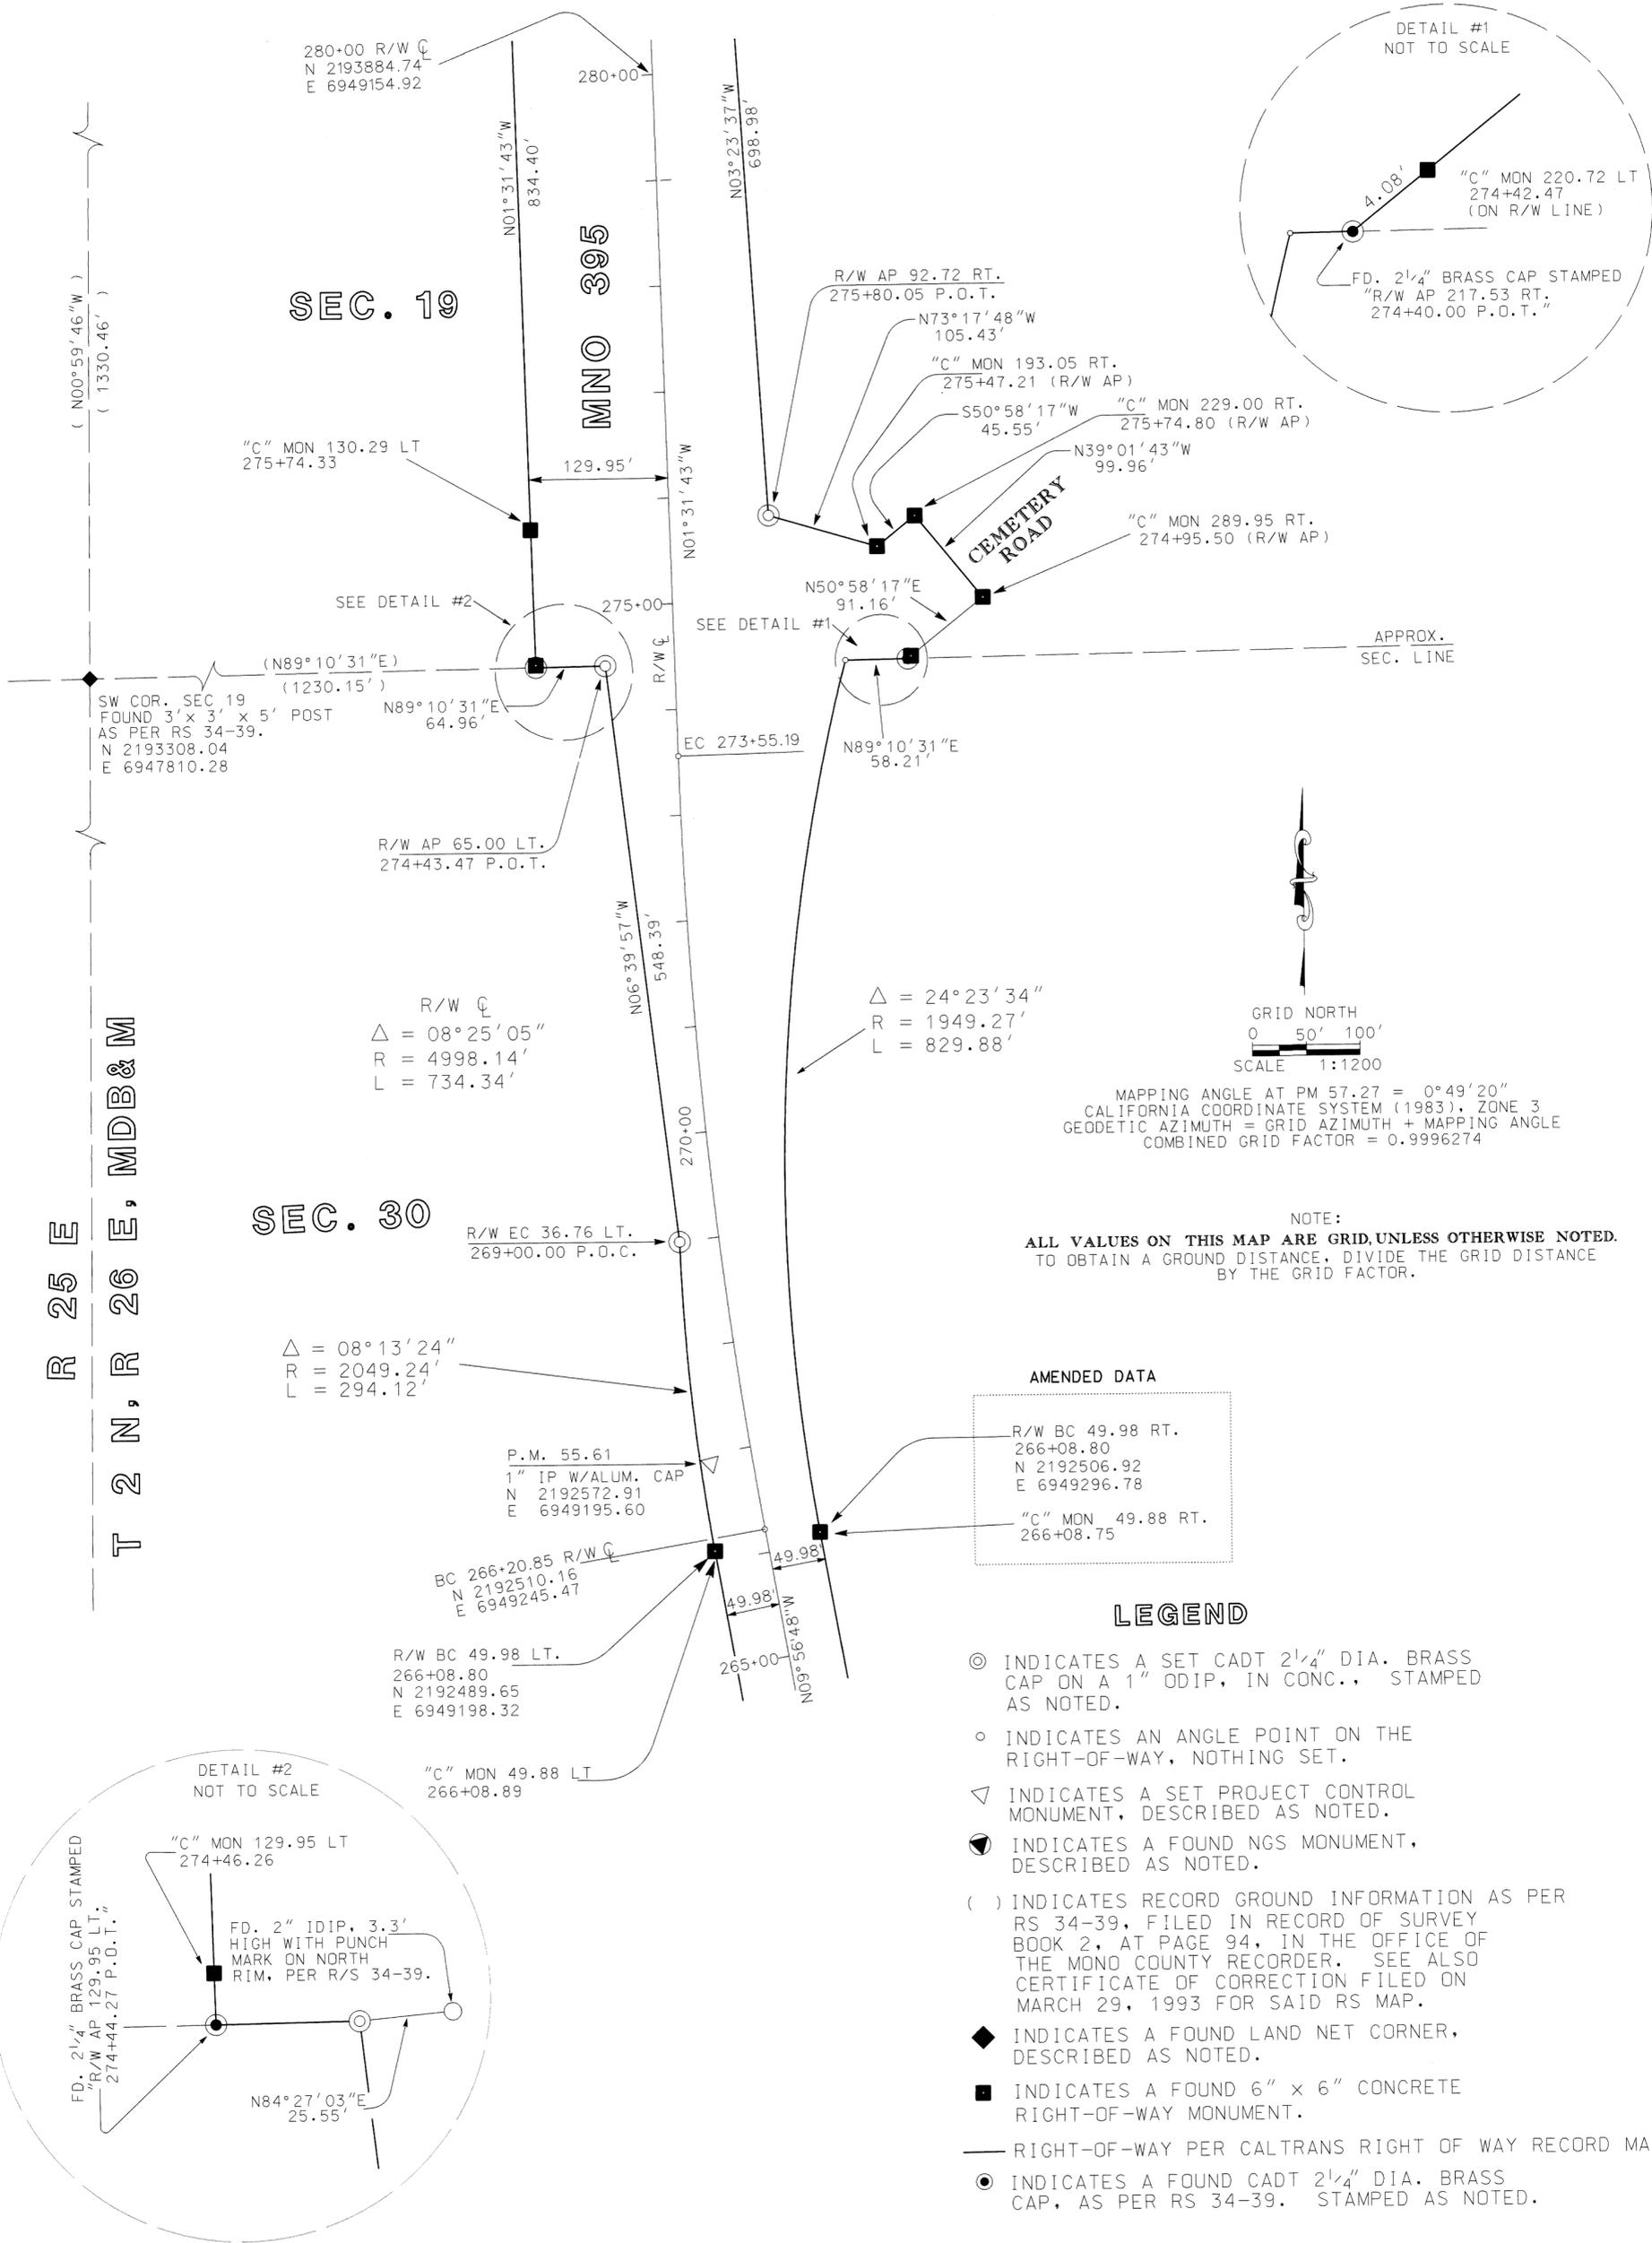

MAPPING ANGLE AT PM 57.27 = 0°49'20"  
CALIFORNIA COORDINATE SYSTEM (1983), ZONE 3  
GEODETTIC AZIMUTH = GRID AZIMUTH + MAPPING ANGLE  
COMBINED GRID FACTOR = 0.9996274

NOTE:  
ALL VALUES ON THIS MAP ARE GRID, UNLESS OTHERWISE NOTED.  
TO OBTAIN A GROUND DISTANCE, DIVIDE THE GRID DISTANCE  
BY THE GRID FACTOR.

AMENDED DATA

R/W BC 49.98 RT.  
266+08.80  
N 2192506.92  
E 6949296.78

"C" MON 49.88 RT.  
266+08.75

### LEGEND

- ⊙ INDICATES A SET CADT 2 1/4" DIA. BRASS CAP ON A 1" ODIP, IN CONC., STAMPED AS NOTED.
- INDICATES AN ANGLE POINT ON THE RIGHT-OF-WAY, NOTHING SET.
- ▽ INDICATES A SET PROJECT CONTROL MONUMENT, DESCRIBED AS NOTED.
- INDICATES A FOUND NGS MONUMENT, DESCRIBED AS NOTED.
- ( ) INDICATES RECORD GROUND INFORMATION AS PER RS 34-39, FILED IN RECORD OF SURVEY BOOK 2, AT PAGE 94, IN THE OFFICE OF THE MONO COUNTY RECORDER. SEE ALSO CERTIFICATE OF CORRECTION FILED ON MARCH 29, 1993 FOR SAID RS MAP.
- ◆ INDICATES A FOUND LAND NET CORNER, DESCRIBED AS NOTED.
- INDICATES A FOUND 6" x 6" CONCRETE RIGHT-OF-WAY MONUMENT.
- RIGHT-OF-WAY PER CALTRANS RIGHT OF WAY RECORD MAPS.
- ⊙ INDICATES A FOUND CADT 2 1/4" DIA. BRASS CAP, AS PER RS 34-39. STAMPED AS NOTED.