

RECORD OF SURVEY NO. 37 - 62

UNINCORPORATED TERRITORY OF MONO COUNTY, CALIFORNIA

BEING A SURVEY OF LOT LINE ADJUSTMENT PARCELS 1, 2, & 3 OF LOT LINE ADJUSTMENT 97-09 PER CERTIFICATE OF COMPLIANCE RECORDED IN VOLUME 786, PAGE 535 O.R. BEING LOCATED IN A PORTION OF THE NW QUARTER OF THE NE QUARTER OF SECTION 24, T. 5 S., R. 30 E., M.D.B. & M.,

SURVEYOR'S STATEMENT:

THIS MAP CORRECTLY REPRESENTS A SURVEY MADE BY ME OR UNDER MY DIRECTION IN CONFORMANCE WITH THE REQUIREMENTS OF THE LAND SURVEYORS' ACT AT THE REQUEST OF JOHN WILSON IN JANUARY, 1998.

DAVID A. LAVERTY DATE July 23 1998
L.S. 4587 LIC. EXP. 9-30-98



COUNTY SURVEYOR'S STATEMENT:

THIS MAP HAS BEEN EXAMINED IN ACCORDANCE WITH SECTION 8766 OF THE LAND SURVEYORS' ACT THIS 28th DAY OF JULY 1998.

DEPUTY COUNTY SURVEYOR
John K. Beck
JOHN K. BECK DATE
L.S. 3884 LIC. EXP. 6-30-00




RECORDER'S STATEMENT:

FILED THIS 31st DAY OF July 1998, AT 9:25 P.M. IN BOOK 3 OF RECORD OF SURVEY MAPS AT PAGE 62 AT THE REQUEST OF JOHN WILSON.

INSTRUMENT NO. : # 4884
FEE : 77.00

RENN NOLAN
MONO COUNTY RECORDER

BY : Vera M. Miller
DEPUTY COUNTY RECORDER

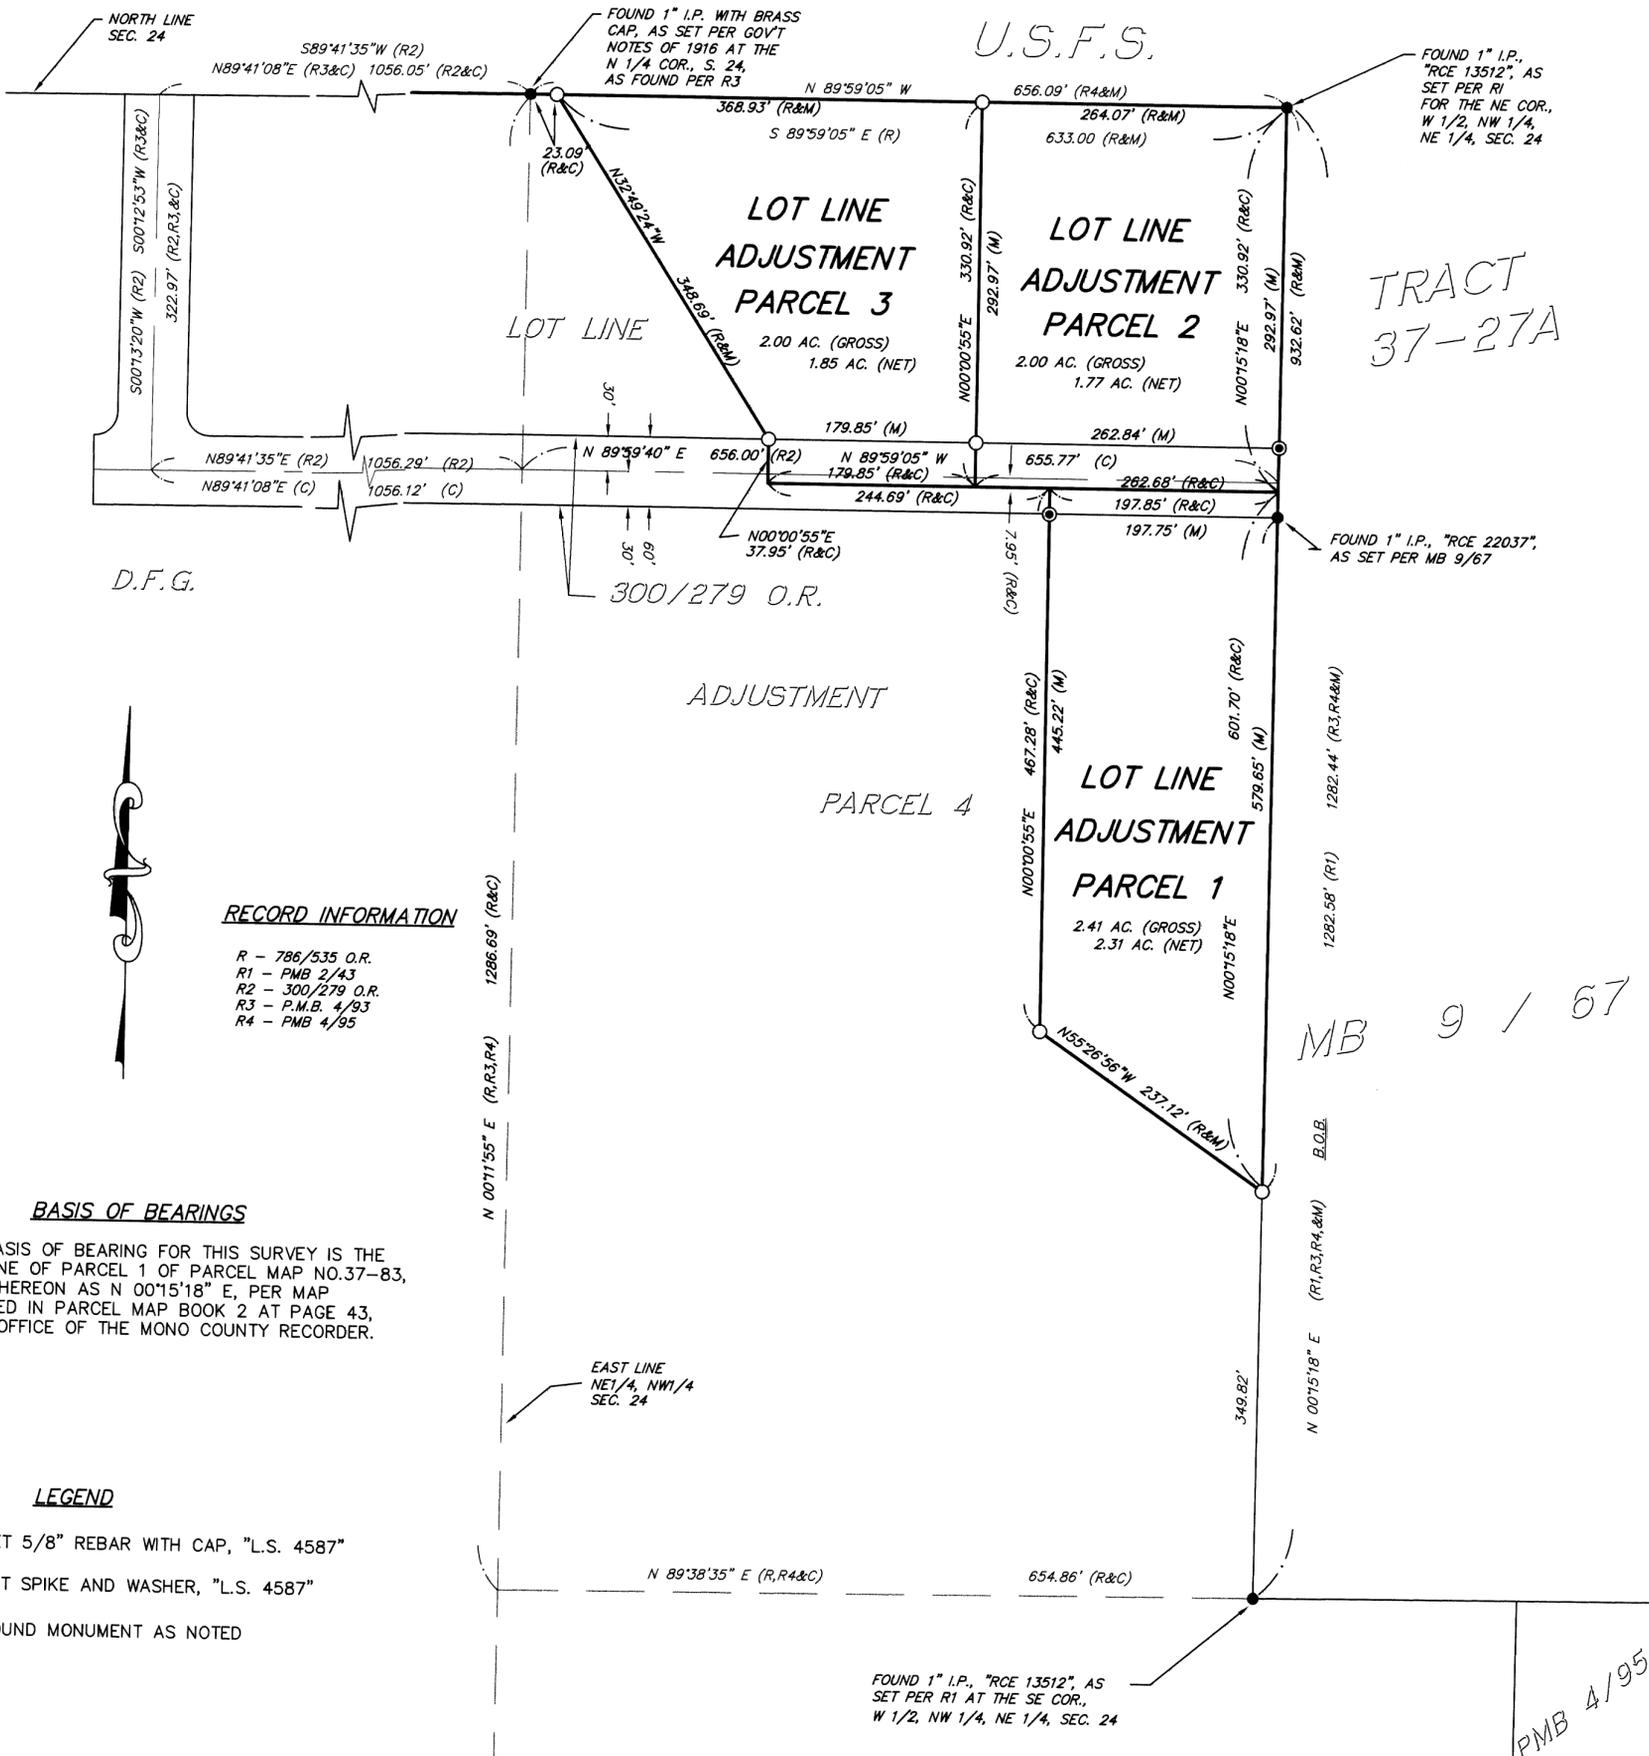

RECORD INFORMATION

- R - 786/535 O.R.
- R1 - PMB 2/43
- R2 - 300/279 O.R.
- R3 - P.M.B. 4/93
- R4 - PMB 4/95

BASIS OF BEARINGS

THE BASIS OF BEARING FOR THIS SURVEY IS THE WEST LINE OF PARCEL 1 OF PARCEL MAP NO. 37-83, SHOWN HEREON AS N 00°15'18" E, PER MAP RECORDED IN PARCEL MAP BOOK 2 AT PAGE 43, IN THE OFFICE OF THE MONO COUNTY RECORDER.

LEGEND

- SET 5/8" REBAR WITH CAP, "L.S. 4587"
- SET SPIKE AND WASHER, "L.S. 4587"
- FOUND MONUMENT AS NOTED