


RECORD OF SURVEY NO. 36 - 128

IN THE TOWN OF MAMMOTH LAKES, COUNTY OF MONO, STATE OF CALIFORNIA
 BEING A SURVEY OF CERTIFICATE OF COMPLIANCE LOT LINE ADJUSTMENT 97-6,
 PARCELS 1 AND 2, RECORDED IN THE OFFICE OF THE MONO COUNTY RECORDER.
 BEING LOCATED IN BLOCK 12 OF MAMMOTH CAMP TRACT NO. 1 A PORTION
 OF THE SW 1/4 OF SEC. 3, T.4S., R.27E., M.D.B. & M., COUNTY OF MONO,
 STATE OF CALIFORNIA.

SURVEYOR'S STATEMENT:

THIS MAP CORRECTLY REPRESENTS A SURVEY MADE BY ME OR UNDER MY DIRECTION IN CONFORMANCE WITH THE REQUIREMENTS OF THE LAND SURVEYORS' ACT AT THE REQUEST OF JOHN HOOPER IN SEPTEMBER, 1997.

DAVID A. LAVERTY DATE
 L.S. 4587 LIC. EXP. 9-30-00

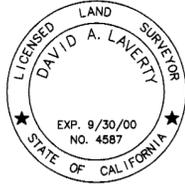

COUNTY SURVEYOR'S STATEMENT:

THIS MAP HAS BEEN EXAMINED IN ACCORDANCE WITH SECTION 8766 OF THE LAND SURVEYORS' ACT THIS 29th DAY OF JANUARY 1999.

DEPUTY COUNTY SURVEYOR
 John K. Beck 1-29-99
 JOHN K. BECK DATE
 L.S. 3884 LIC. EXP. 6-30-00



RECORDER'S STATEMENT:

FILED THIS 9th DAY OF February 1999, AT 12:27 P.M. IN BOOK 3 OF RECORD OF SURVEY MAPS AT PAGE 67 AT THE REQUEST OF TRIAD/HOLMES ASSOCIATES.

INSTRUMENT NO. : # 1133
 FEE : \$7.00

RENN NOLAN
 MONO COUNTY RECORDER


BY: Vera M. Mills
 DEPUTY COUNTY RECORDER

LEGEND

- SET 5/8" REBAR WITH CAP, "L.S. 4587"
 - FOUND 5/8" REBAR & CAP "LS 4587" PER R2 OR AS NOTED OTHERWISE
 - ⊙ FOUND 1" I.P., "LS 4428", IN LIEU OF MONS PER R3
 - ⊙ FOUND 5/8" REBAR & CAP "LS 4587" PER R4
- R1 RECORD INFORMATION PER MB 4/72
 R2 RECORD INFORMATION PER RSMB 2/97
 R3 RECORD INFORMATION PER MB 7/61
 R4 RECORD INFORMATION PER COR. REC. 4527-3-38

BASIS OF BEARINGS

THE BASIS OF BEARINGS FOR THIS MAP IS THE NORTH LINE OF LOT 7 BLOCK 11 OF MAMMOTH CAMP TRACT NO. 1 BETWEEN FOUND MONUMENTS PER RECORD OF SURVEY NO. 36-85 AND RECORDED IN RECORD OF SURVEY BOOK 2 PAGE 97 AND SHOWN HEREON AS N 68°50'45" E

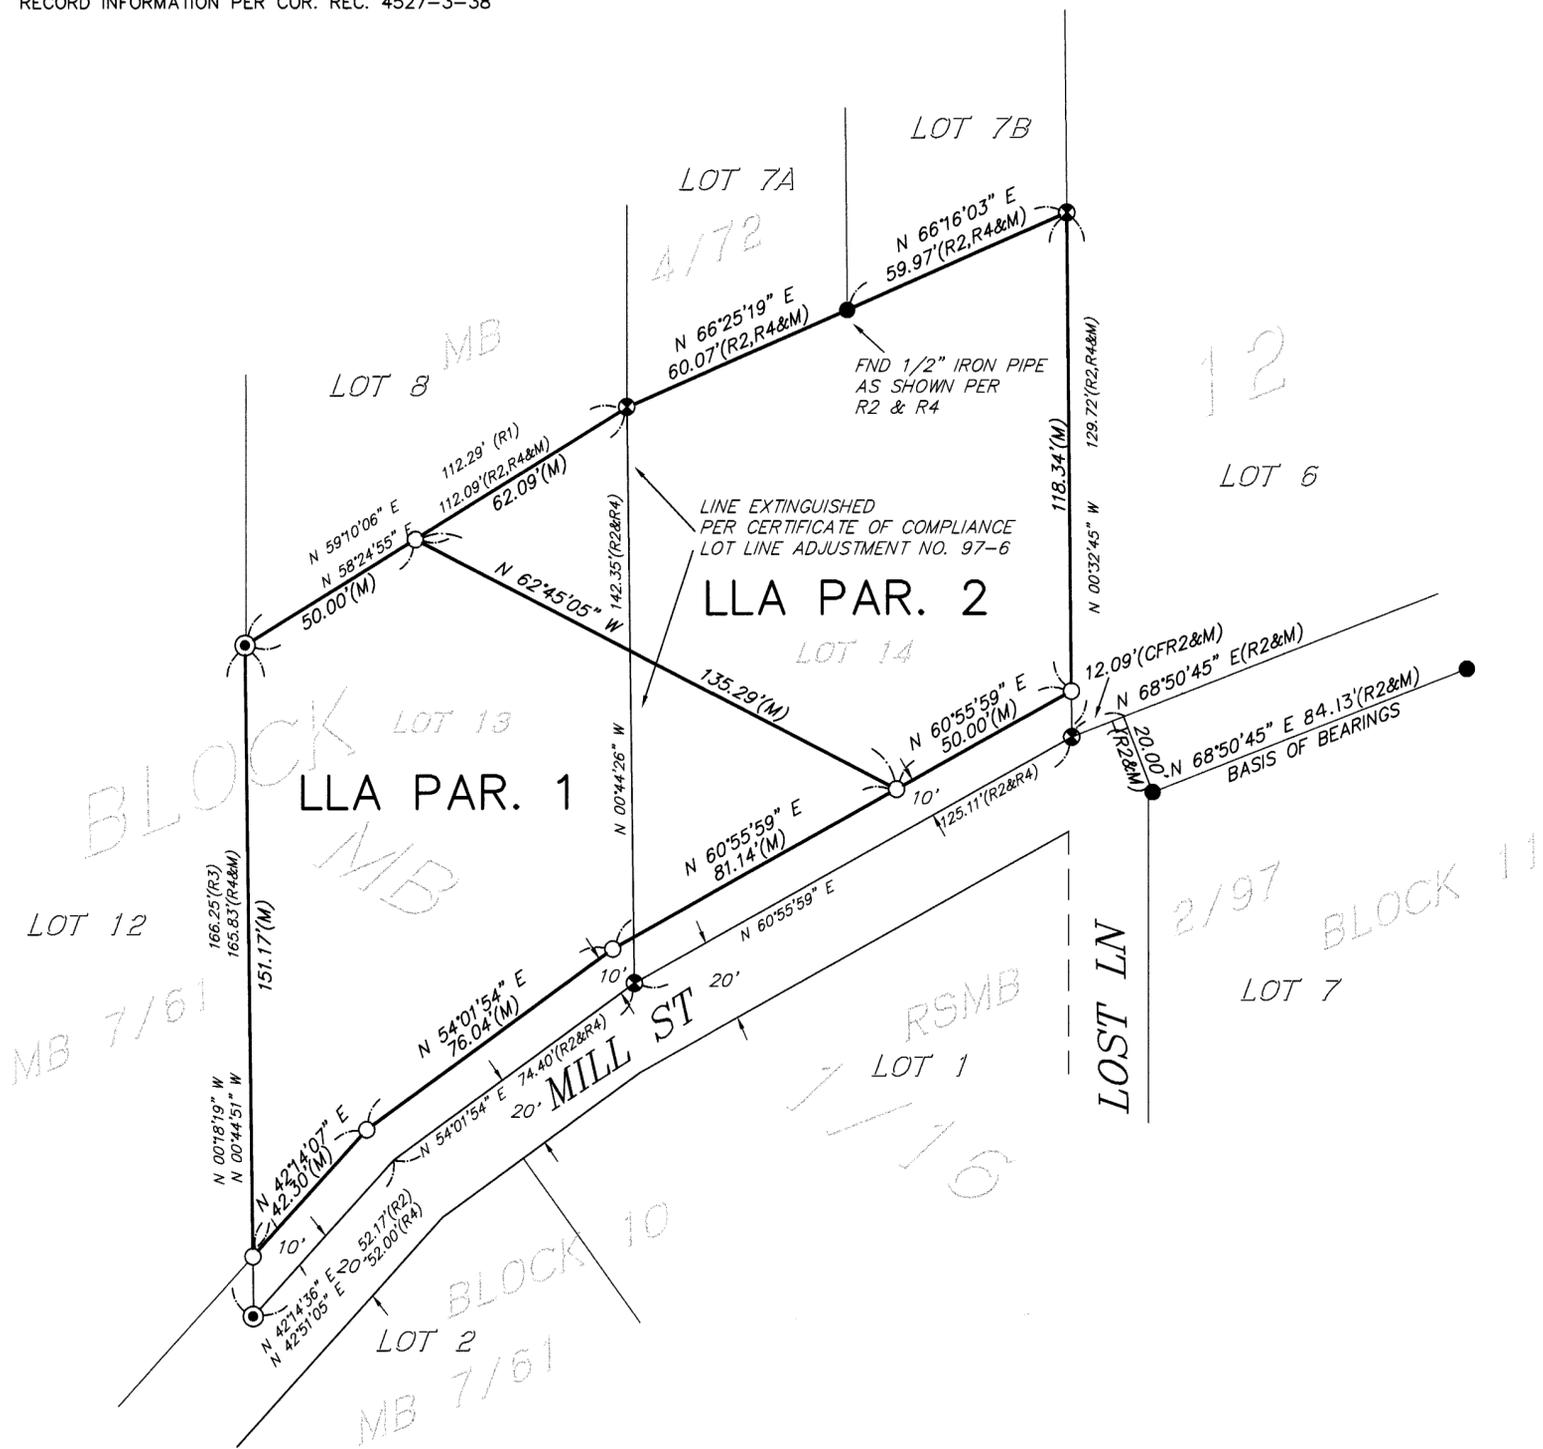

BOOK 3 OF RECORD OF SURVEY MAPS AT PAGE 67