

RECORD OF SURVEY NO. 32 - 53

IN THE UNINCORPORATED TERRITORY OF MONO COUNTY, CALIFORNIA
BEING A SURVEY OF LOT 22 BRIDGEPORT LAKE RESORT RECORDED
IN MAP BOOK 1 PAGE 54, IN THE OFFICE OF THE MONO COUNTY RECORDER.
BEING LOCATED IN A PORTION OF THE SECTION 16, T.5N., R.25E.,
M.D.B. & M., COUNTY OF MONO, STATE OF CALIFORNIA.

SURVEYOR'S STATEMENT:

THIS MAP CORRECTLY REPRESENTS A SURVEY MADE BY ME OR UNDER MY DIRECTION IN CONFORMANCE WITH THE REQUIREMENTS OF THE LAND SURVEYORS' ACT AT THE REQUEST OF JOAN QUINN IN OCTOBER 1998.

DAVID A. LAVERTY DATE 9-30-02
L.S. 4587 LIC. EXP. 9-30-02



COUNTY SURVEYOR'S STATEMENT:

THIS MAP HAS BEEN EXAMINED IN ACCORDANCE WITH SECTION 8766 OF THE LAND SURVEYORS' ACT THIS 21st DAY OF JUNE 1999.

DEPUTY COUNTY SURVEYOR JOHN K. BECK DATE 6-21-99
L.S. 3884 LIC. EXP. 6-30-00



RECORDER'S STATEMENT:

FILED THIS 23rd DAY OF JUNE 1999, AT 9:30 A.M. IN BOOK 3 OF RECORD OF SURVEY MAPS AT PAGE 69 AT THE REQUEST OF JOAN QUINN

INSTRUMENT NO. : # 4939
FEE : \$ 7.00

RENN NOLAN
MONO COUNTY RECORDER


BY : Vera M. Miller
DEPUTY COUNTY RECORDER

LEGEND

- SET 5/8" REBAR WITH CAP, "L.S. 4587"
- FOUND MONUMENT AS NOTED
- R1 RECORD INFORMATION PER MAP BOOK 1 PAGE 54
- R2 RECORD INFORMATION PER R.S.M.B. 1 PAGE 34
- M MEASURED
- P PROPORTIONED

BASIS OF BEARINGS

THE BASIS OF BEARINGS FOR THIS SURVEY IS THE EAST SIDE OF LAKESIDE DRIVE BETWEEN FOUND MONUMENTS AT THE NORTHWEST CORNER OF LOTS 34 AND 33 PER MAP BOOK 1 PAGE 54 AND SHOWN HEREON AS N 30°55'10" W

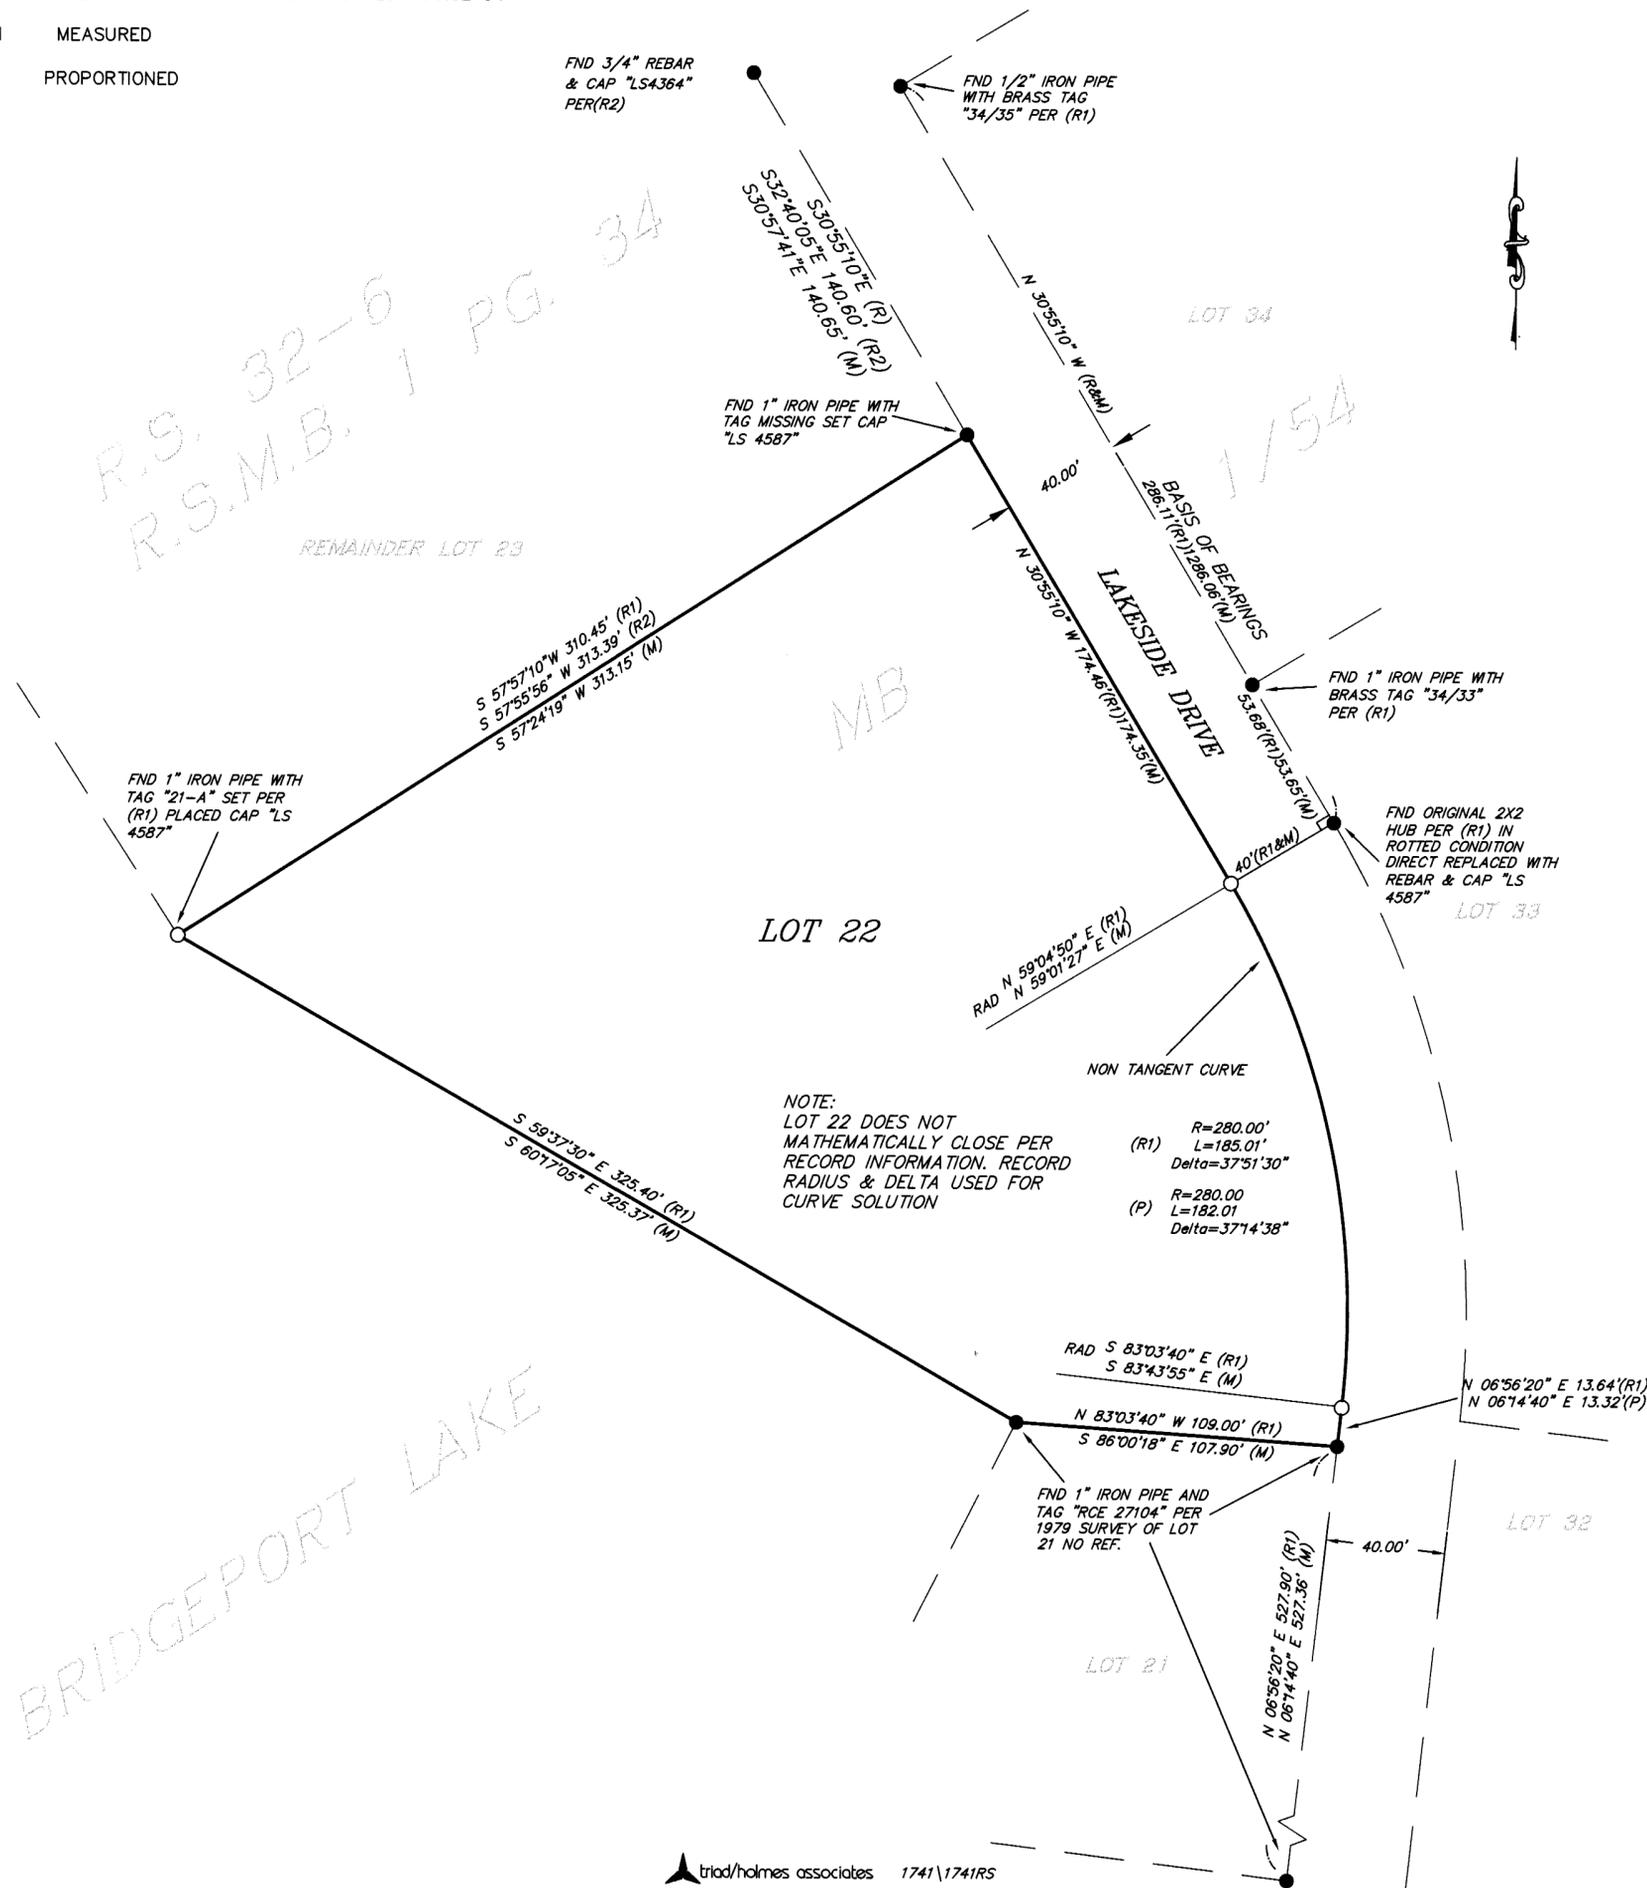

R.S. 32-6
R.S.M.B. 1 PG. 34

MB

BRIDGEPORT LAKE