

# RECORD OF SURVEY NO. 37-63

LOCATED IN A PORTION OF THE SE 1/4 OF THE SW 1/4 OF SECTION 34,  
TOWNSHIP 2 SOUTH, RANGE 32 EAST, MOUNT DIABLO MERIDIAN, MONO COUNTY, CALIFORNIA.

## SURVEYOR'S STATEMENT

THIS MAP CORRECTLY REPRESENTS A SURVEY MADE BY ME OR UNDER MY DIRECTION IN CONFORMANCE WITH THE REQUIREMENTS OF THE LAND SURVEYOR'S ACT AT THE REQUEST OF JOE HARRIS IN OCTOBER, 1999.

*John R. Langford*  
JOHN R. LANGFORD  
C.S. 5149  
DATE: 12/21/99  
EXP. DATE: 6/30/03



## COUNTY SURVEYOR'S STATEMENT

THIS MAP HAS BEEN EXAMINED IN ACCORDANCE WITH SECTION 8766 OF THE LAND SURVEYOR'S ACT THIS 27<sup>TH</sup> DAY OF DECEMBER, 1999.

*John K. Beck*  
JOHN K. BECK  
DEPUTY COUNTY SURVEYOR  
DATE: 12-27-99



## COUNTY RECORDER'S CERTIFICATE

FILED THIS 27<sup>TH</sup> DAY OF DECEMBER  
1999 AT 2:39 P.M. IN BOOK 3 OF RECORD OF  
SURVEYS AT PAGE 74 AT THE REQUEST OF  
JOE HARRIS.  
INSTRUMENT NO. 10163  
FEE: \$ 7.00

RENN NOLAN BY: *Debra R. Wray*  
MONO COUNTY RECORDER DEPUTY COUNTY RECORDER

### TANGENT DATA:

COURSE	BEARING	DISTANCE
A	S 89°00'39" W M (N 89°00'33" E R)	87.71' M 87.71' R RSMB 2/98
B	N 62°49'26" E M (N 62°49'28" E R)	50.00' M 50.00' R CT R/W MAP 9-MNO NO. 6.038
C	S 62°49'26" W M (S 62°49'28" W R)	90.17' M 90.17' R CT R/W MAP 9-MNO NO. 6.038
D	S 62°49'26" W M (S 62°49'28" W R)	100.00' M 100.00' R CT R/W MAP 9-MNO NO. 6.037
E	N 62°49'26" E M (N 62°49'28" E R)	50.00' M 50.00' R CT R/W MAP 9-MNO NO. 6.037
F	N 62°49'26" E M	100.00' M
G	S 27°10'34" E M	124.39' M

### LEGEND:


- FOUND SECTION CORNER AS NOTED HEREON.
- ⊗ FOUND 1" INNER DIAMETER IRON PIPE WITH TAG INSCRIBED RCE 10467 CEMENTED IN PIPE. PIPE BEARS S 69°08'28" E, 0.06' FROM THE CALCULATED INTERSECTION OF THE E R/W LINE AND THE SOUTHERLY SECTION LINE. PIPE CONFORMS TO INTERSECTION LOCATION WHICH BEARS S 89°34'18" E R, 55.72' R (PMB 1/48) FROM LOCATION OF PIPE SET PER RSMB 1/5. MEASURED BEARINGS AND DISTANCES SHOWN ON THIS PLAT ARE TO THE INTERSECTION POINT.
- FOUND 2 1/4" DIAMETER CAL TRANS BRASS CAP IN 2" DIAMETER ROCK MOUND AS NOTED HEREON.
- △ FOUND USCGS BRASS CAP INSCRIBED "FALLS".
- SET 1 1/2" DIAMETER ALUMIN CAP INSCRIBED LS 5149 ON 5/8" DIAMETER REBAR IN EXISTING ROCK MOUND.
- M BASED ON FIELD MEASUREMENTS.
- R BASED ON RECORD INFORMATION AS NOTED HEREON.

### NOTES:

1. THIS RECORD OF SURVEY IS PREPARED TO DOCUMENT THE ESTABLISHMENT OF THE BOUNDARIES OF PARCEL 1 OF LOT LINE ADJUSTMENT NO. 99-04 AS RECORDED IN O.R. 885/585.
2. THE BUREAU OF LAND MANAGEMENT HAS RECENTLY REESTABLISHED SECTION 34. THE BLM MONUMENTS SET AND NOTED ON THIS RECORD OF SURVEY WILL BE DOCUMENTED ON A DEPENDENT RESURVEY PLAT TO BE FILED IN THE BLM OFFICE IN SACRAMENTO, CALIFORNIA.



SCALE: 1" = 500'

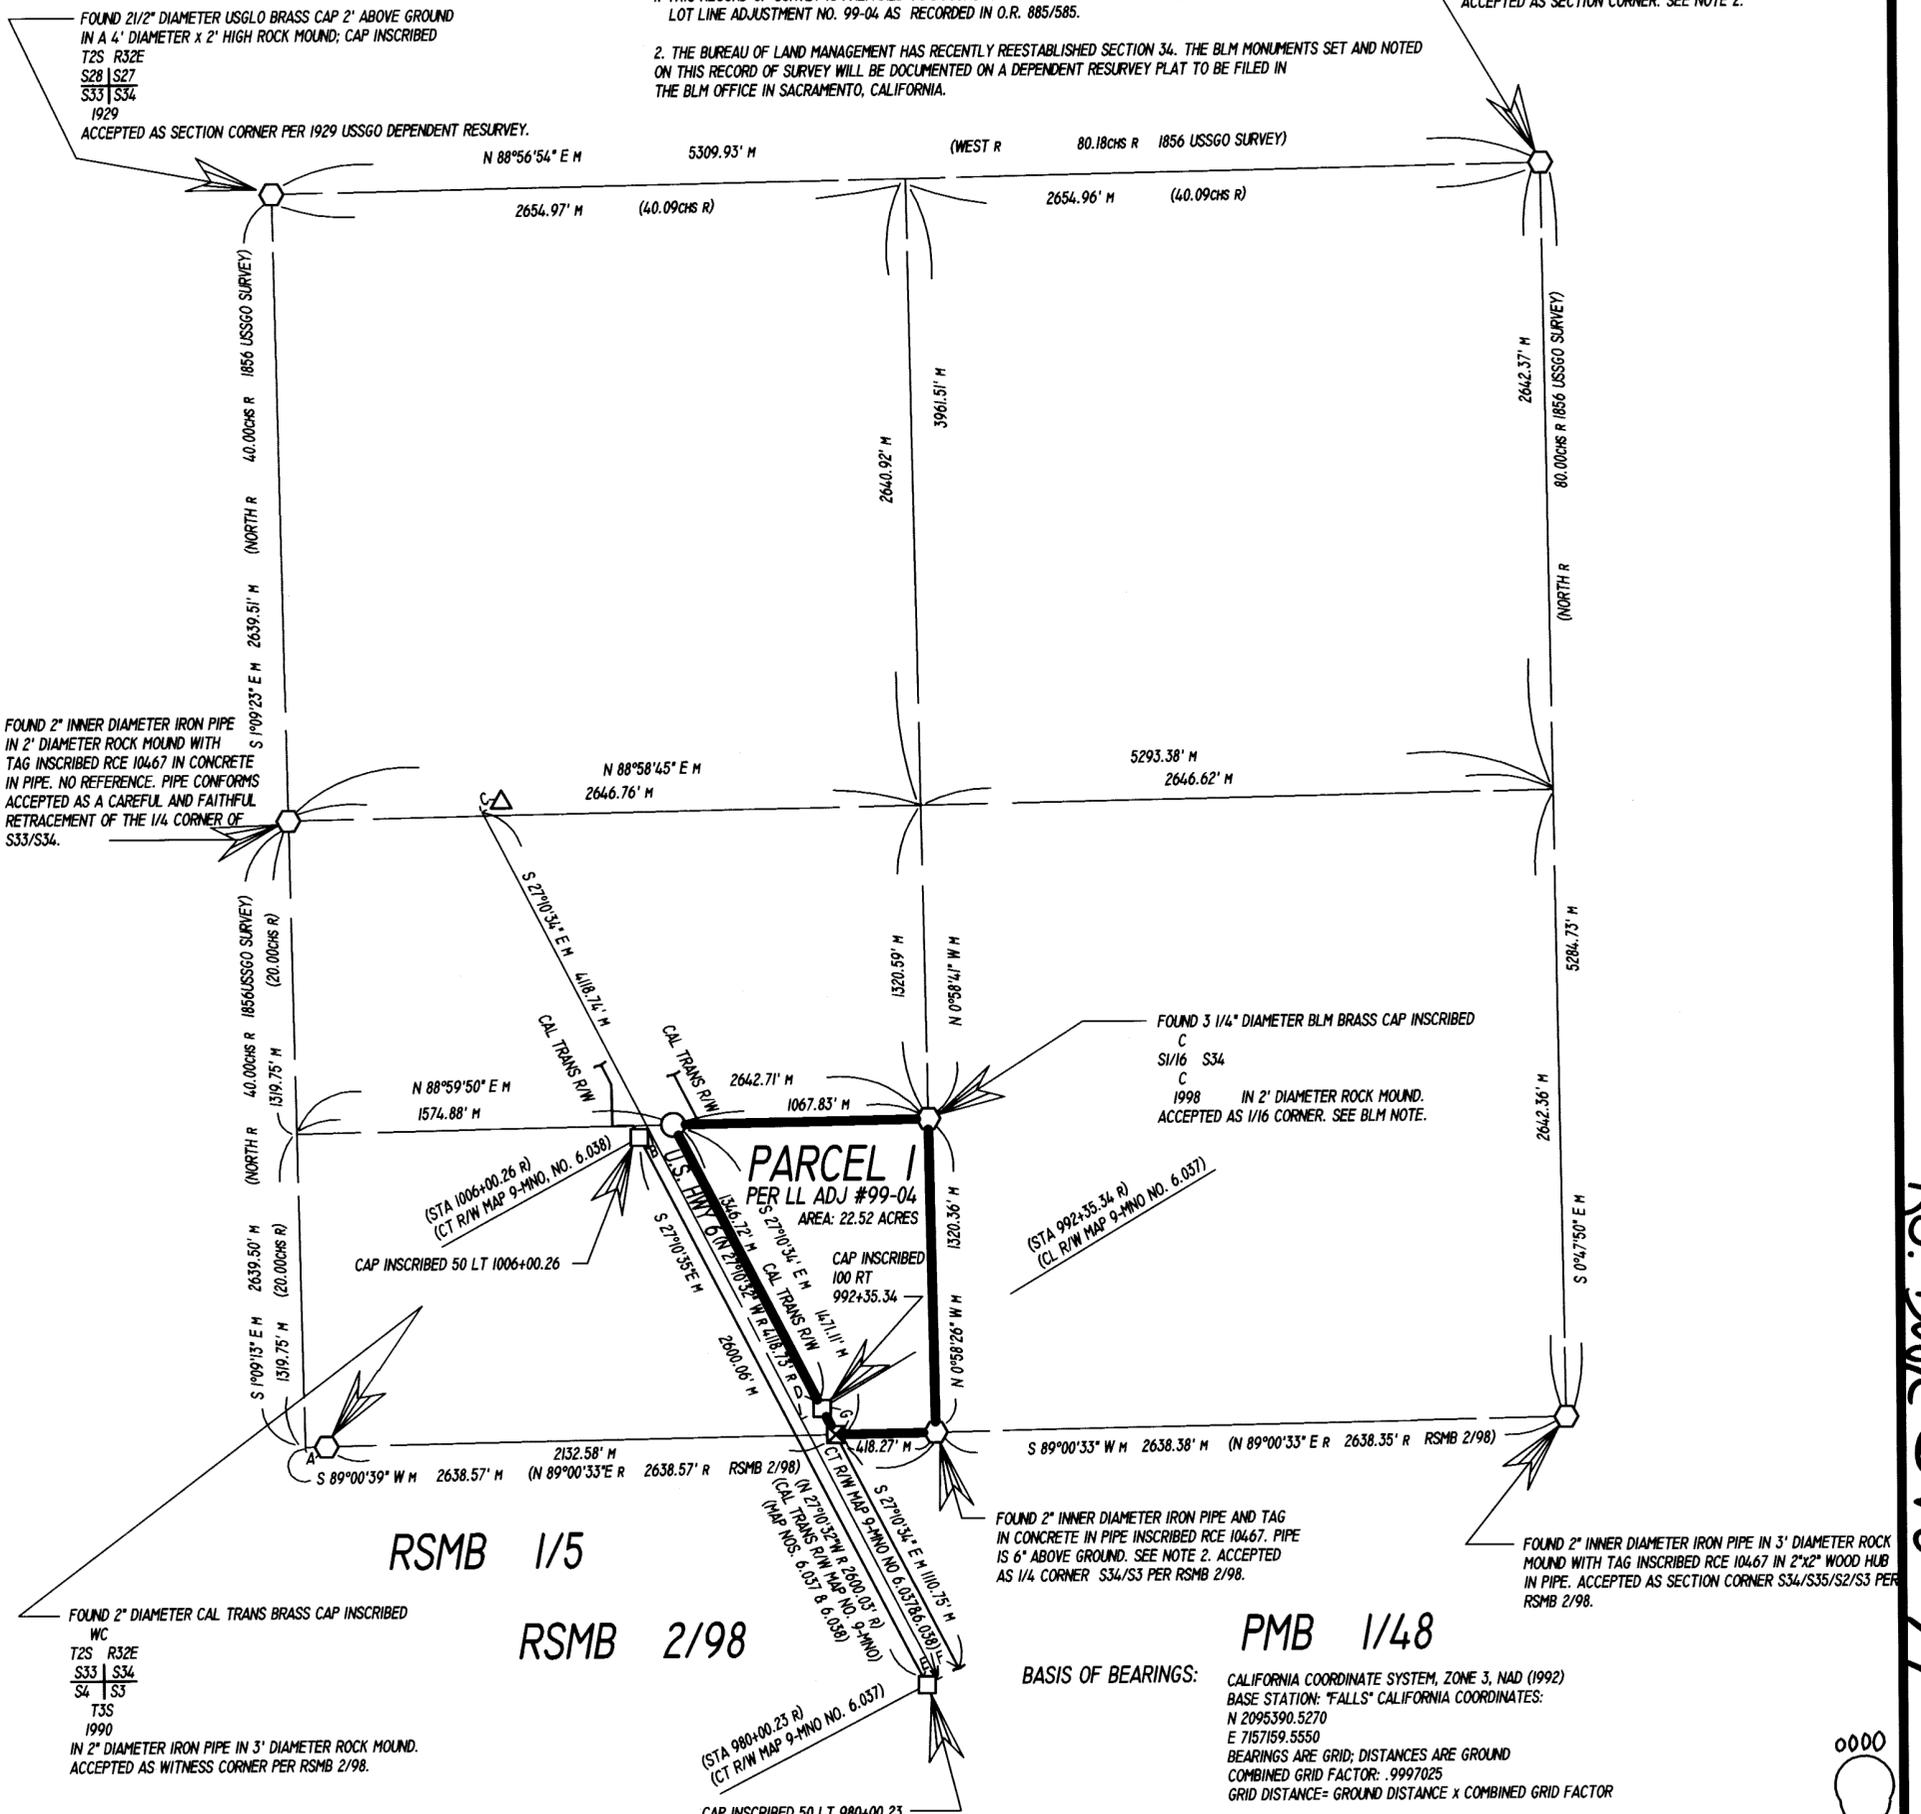

RS. Book 3 pg 74

0000