


RECORD OF SURVEY NO. 36 - 134

IN THE TOWN OF MAMMOTH LAKES, MONO COUNTY, CALIFORNIA
 BEING A SURVEY OF LOTS 12, 13 AND 14 AND A PORTION OF LOT 15 OF BLOCK 7,
 MAMMOTH CAMP TRACT NO. 1, AS RECORDED IN MAP BOOK 1 PAGE 1, AND ALSO BEING
 A SURVEY OF A LOT LINE ADJUSTMENT OF LOTS 14 AND 15 AS DEFINED BY COURT STIPULATION
 AND SHOWN ON EXHIBIT "C" VOLUME 292 PAGE 136 RECORDED IN THE OFFICE
 OF THE MONO COUNTY RECORDER. BEING LOCATED IN THE WEST 1/2 OF SEC. 3,
 T.4S., R.27E., M.D.B. & M.

SURVEYOR'S STATEMENT:

THIS MAP CORRECTLY REPRESENTS A SURVEY MADE BY ME OR UNDER MY DIRECTION IN CONFORMANCE WITH THE REQUIREMENTS OF THE LAND SURVEYORS' ACT AT THE REQUEST OF GISELA WILLET AND JUDY DALRYMPLE IN NOVEMBER 1999.

DAVID A. LAVERY
 L.S. 4587
 DATE 1/2/01
 LIC. EXP. 9-30-02

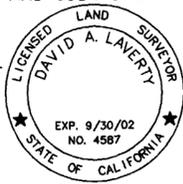

COUNTY SURVEYOR'S STATEMENT:

THIS MAP HAS BEEN EXAMINED IN ACCORDANCE WITH SECTION 8766 OF THE LAND SURVEYORS' ACT THIS 10TH DAY OF JANUARY 2001.

RICHARD BOARDMAN
 L.S. 4686
 DATE 9-30-03
 LIC. EXP. 9-30-03

RECORDER'S STATEMENT:

FILED THIS 10TH DAY OF JANUARY 2001, AT 2:42 P.M. IN BOOK 3 OF RECORD OF SURVEY MAPS AT PAGE 83 AT THE REQUEST OF GISELA WILLET AND JUDY DALRYMPLE.

INSTRUMENT NO.: 2001000196
 FEE: \$7.00

RENN NOLAN
 MONO COUNTY RECORDER

BY: Dolores Kulas
 DEPUTY COUNTY RECORDER




LEGEND

- SET 5/8" REBAR WITH CAP, "L.S. 4587"
 - SET BOAT SPIKE & TAG, "L.S. 4587"
 - FOUND MONUMENT AS NOTED
 - P PROPORTIONED
 - CFR CALCULATED FROM RECORD
 - M MEASURED
- R1 RECORD INFORMATION PER MAP BOOK 1 PAGE 1
 - R2 RECORD INFORMATION PER RSMB. 1 PAGE 39
 - R3 RECORD OF SURVEY 36-4 (UNRECORDED) ON FILE, MONO CNTY PUBLIC WORKS
 - R4 EXHIBIT "C" OR. VOL. 292 PG. 136
 - R5 UNRECORDED LOT SURVEY FOR QUIGLEY BY GORDON HOLMES "RCE 10467" IN 1972 FIELD BOOK 46, PAGES 40 & 60, GORDON HOLMES ARCHIVES IN BISHOP OFFICE OF TRIAD/ HOLMES ASSC.

BASIS OF BEARINGS

THE BASIS OF BEARINGS FOR THIS SURVEY IS BETWEEN FOUND MONUMENTS AT THE NW CORNER OF LOT 12 AND THE NE CORNER OF LOT 13 AS SHOWN ON RSMB 1/39 AND LISTED HEREON AS N 89°53'30" W

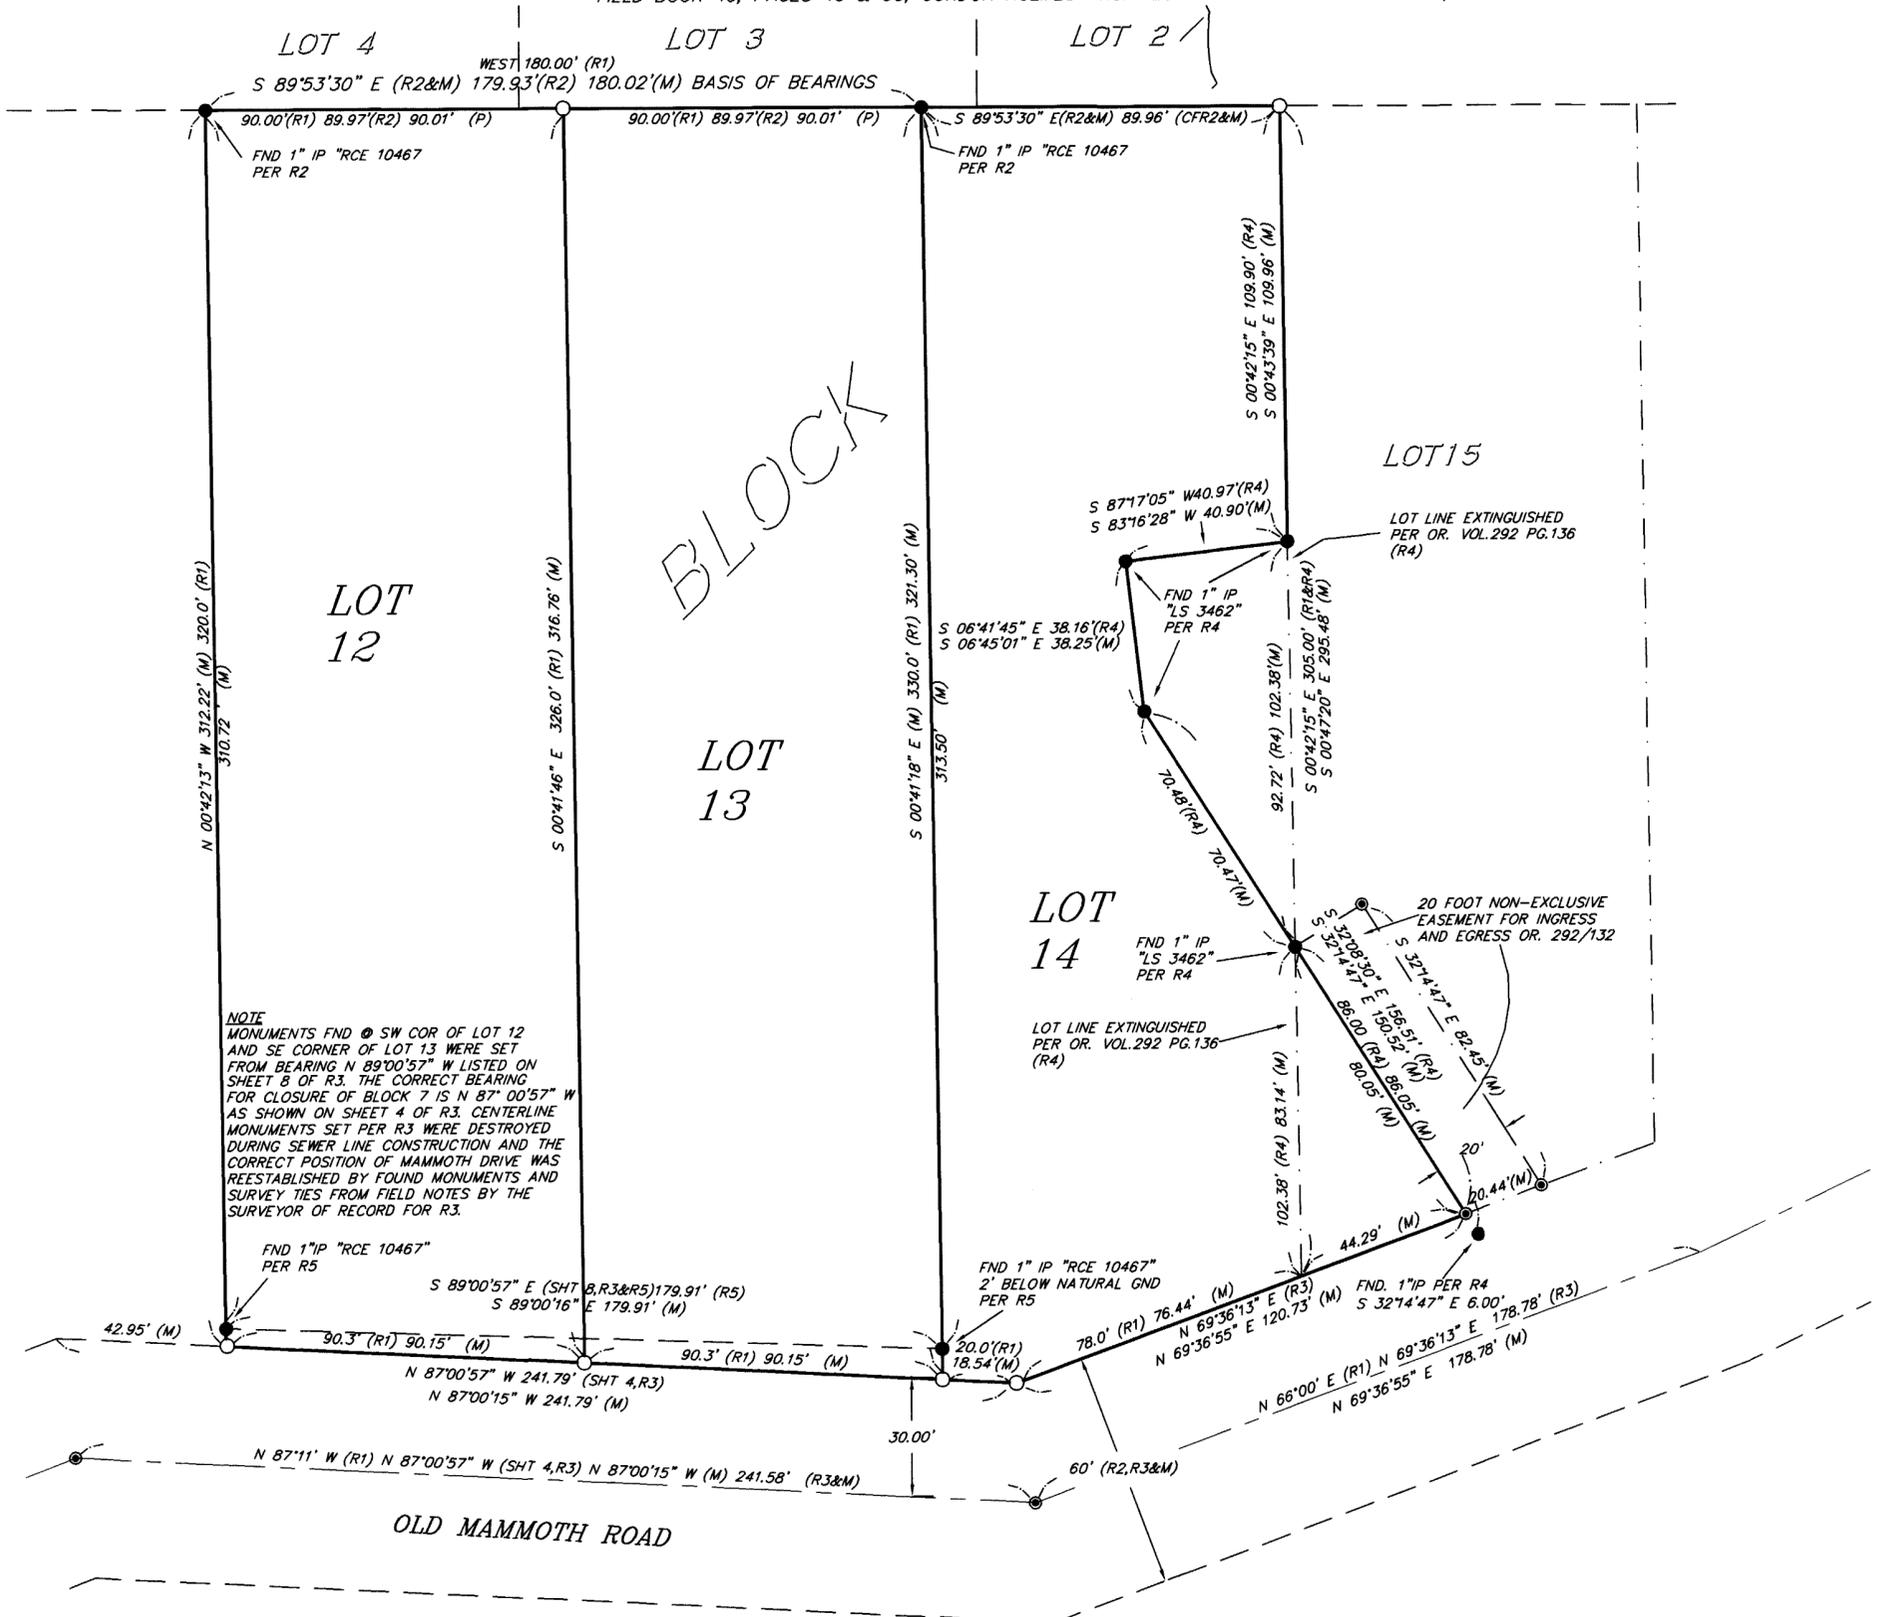

NOTE
 MONUMENTS FND ● SW COR OF LOT 12 AND SE CORNER OF LOT 13 WERE SET FROM BEARING N 89°00'57" W LISTED ON SHEET 8 OF R3. THE CORRECT BEARING FOR CLOSURE OF BLOCK 7 IS N 87°00'57" W AS SHOWN ON SHEET 4 OF R3. CENTERLINE MONUMENTS SET PER R3 WERE DESTROYED DURING SEWER LINE CONSTRUCTION AND THE CORRECT POSITION OF MAMMOTH DRIVE WAS REESTABLISHED BY FOUND MONUMENTS AND SURVEY TIES FROM FIELD NOTES BY THE SURVEYOR OF RECORD FOR R3.

BOOK 3 OF RECORD OF SURVEY MAPS AT PAGE 83