


RECORD OF SURVEY NO. 32 - 37

BEING A SURVEY OF A PORTION OF THE E 1/2, NW 1/4, NE 1/4 AND THE W 1/2, NE 1/4, NE 1/4, SEC. 28, T. 5N., R. 25E., M.D.B. & M. IN MONO COUNTY, CA

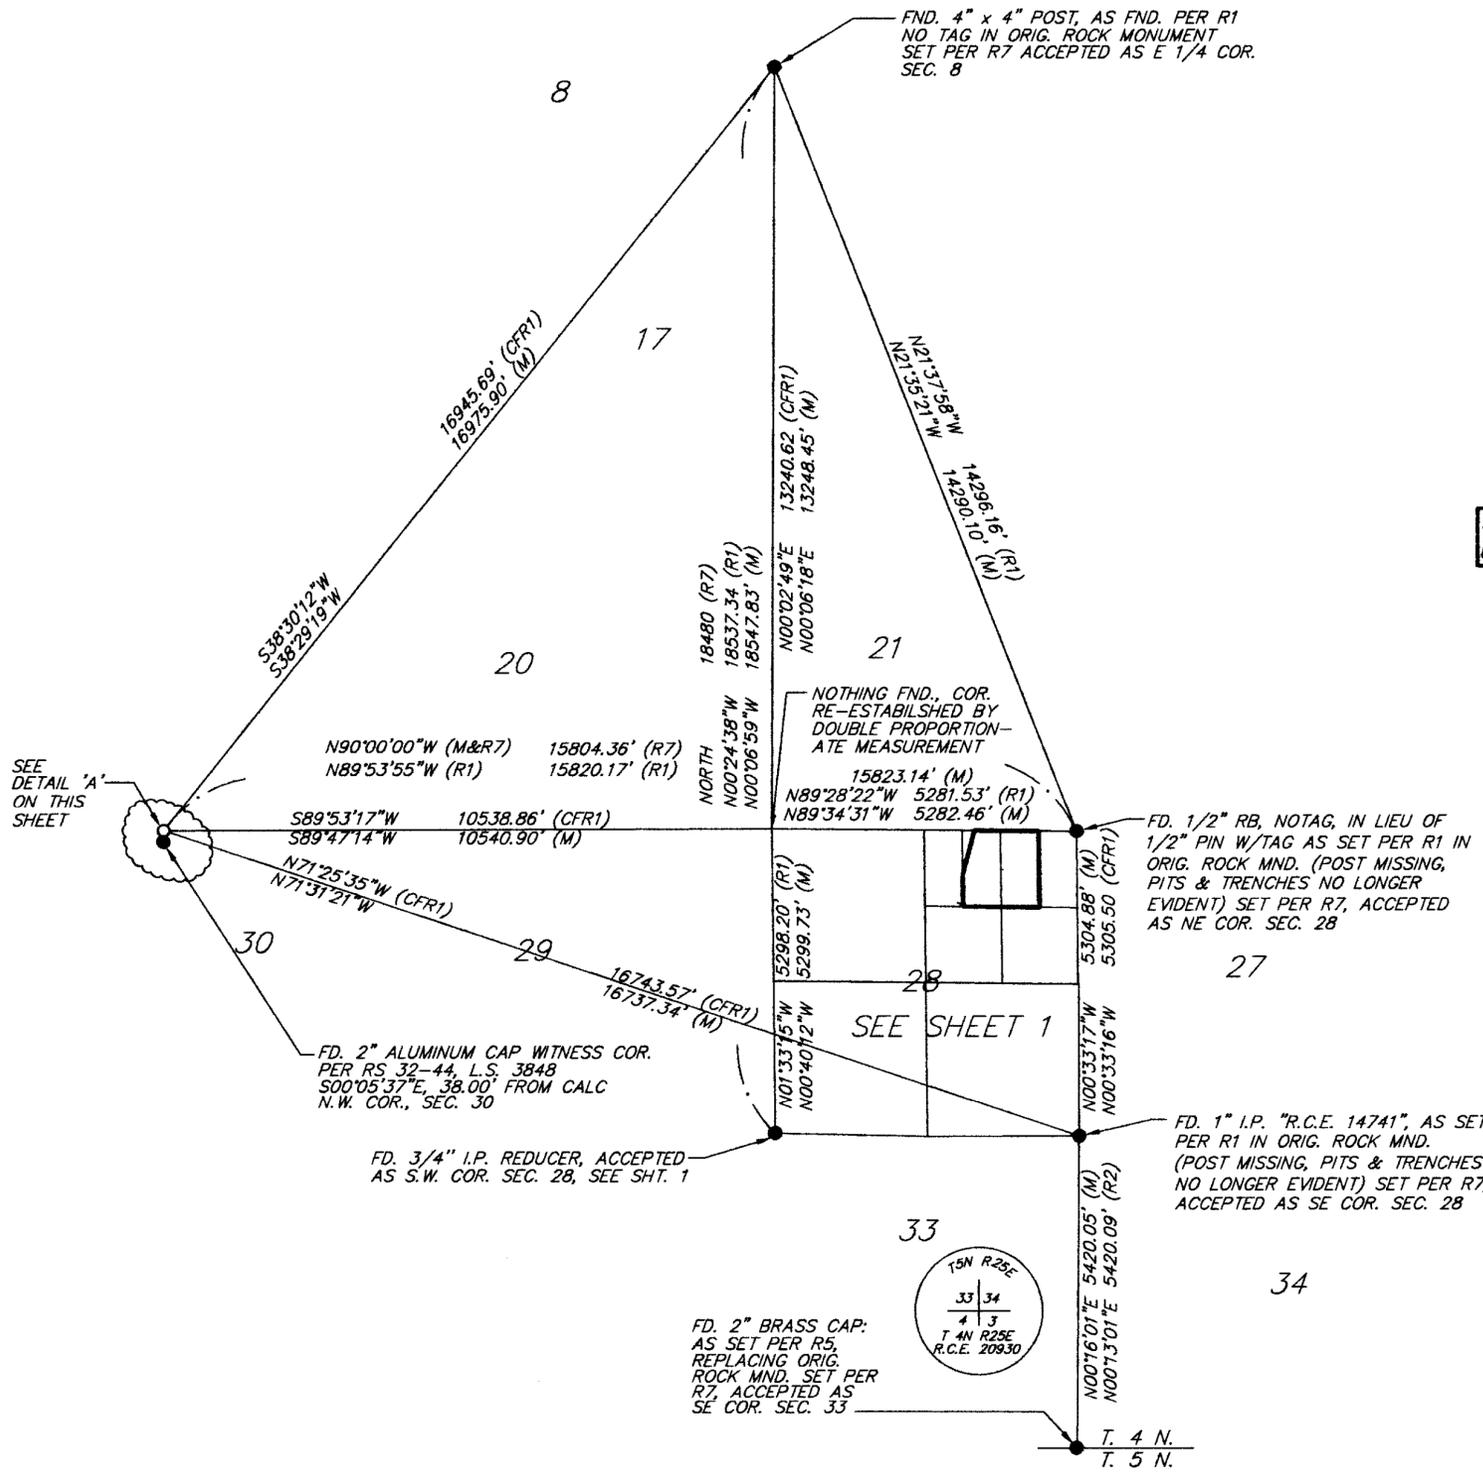

SCALE: 1" = 2000'

SEE SHEET 1 FOR CERTIFICATES, BASIS OF BEARINGS, AND LEGEND

LOCATION OF N.W. COR. SEC. 30 ESTABLISHED BY TIE PER RS 32-44. ROTATION OF RS 32-44 TO THIS MAP CALCULATED FROM CALTRANS R/W POINTS FOUND IN SECTION 33 ON THIS SURVEY AND PER RS 32-44.

