

RECORD OF SURVEY NO. 32-59

OF THE RIGHT OF WAY OF STATE ROUTE 09-MNO-182 THROUGH A PORTION OF THE SOUTHWEST QUARTER OF THE NORTHEAST QUARTER OF SECTION 28, TOWNSHIP 5 NORTH, RANGE 25 EAST, M.D.B. & M. IN THE UNINCORPORATED TERRITORY OF THE COUNTY OF MONO, STATE OF CALIFORNIA

SURVEYOR'S STATEMENT:

THIS MAP CORRECTLY REPRESENTS A SURVEY MADE BY ME OR UNDER MY DIRECTION IN CONFORMANCE WITH THE REQUIREMENTS OF THE PROFESSIONAL LAND SURVEYORS' ACT AT THE REQUEST OF THE CALIFORNIA DEPARTMENT OF TRANSPORTATION.

Brian L. Jared 7/14/03
 BRIAN L. JARED DATE
 L.S. NO. 6620
 LIC. EXP. 12-31-03



COUNTY SURVEYORS STATEMENT:

THIS MAP HAS BEEN EXAMINED IN ACCORDANCE WITH SECTION 8766 OF THE LAND SURVEYORS' ACT THIS 22 DAY OF AUGUST 2003.

Richard Boardman
 RICHARD BOARDMAN
 MONO COUNTY SURVEYOR
 L.S. NO. 4686
 LIC. EXP. 9-30-03



RECORDERS STATEMENT:

FILED THIS 22nd DAY OF July 2003, IN BOOK 3 OF RECORD OF SURVEY MAPS AT PAGE 95 AT THE REQUEST OF THE CALIFORNIA DEPARTMENT OF TRANSPORTATION



RENN NOLAN
 MONO COUNTY RECORDER

BY: *Sharon A. Hale*
 DEPUTY COUNTY RECORDER

INST. NO: 2003007145
 FEE: *0*

LEGEND:

- FOUND BLM BRASS CAP STAMPED AS NOTED
- FOUND CALTRANS 'C' MONUMENT. 6"X6" CONCRETE MONUMENT
- SET 2" CALTRANS ALUMINUM CAP ON 3/4" REBAR AT RIGHT OF WAY. STAMPED WITH STATION AND OFFSET AS NOTED.
- CALCULATED POSITION, NOTHING FOUND OR SET.

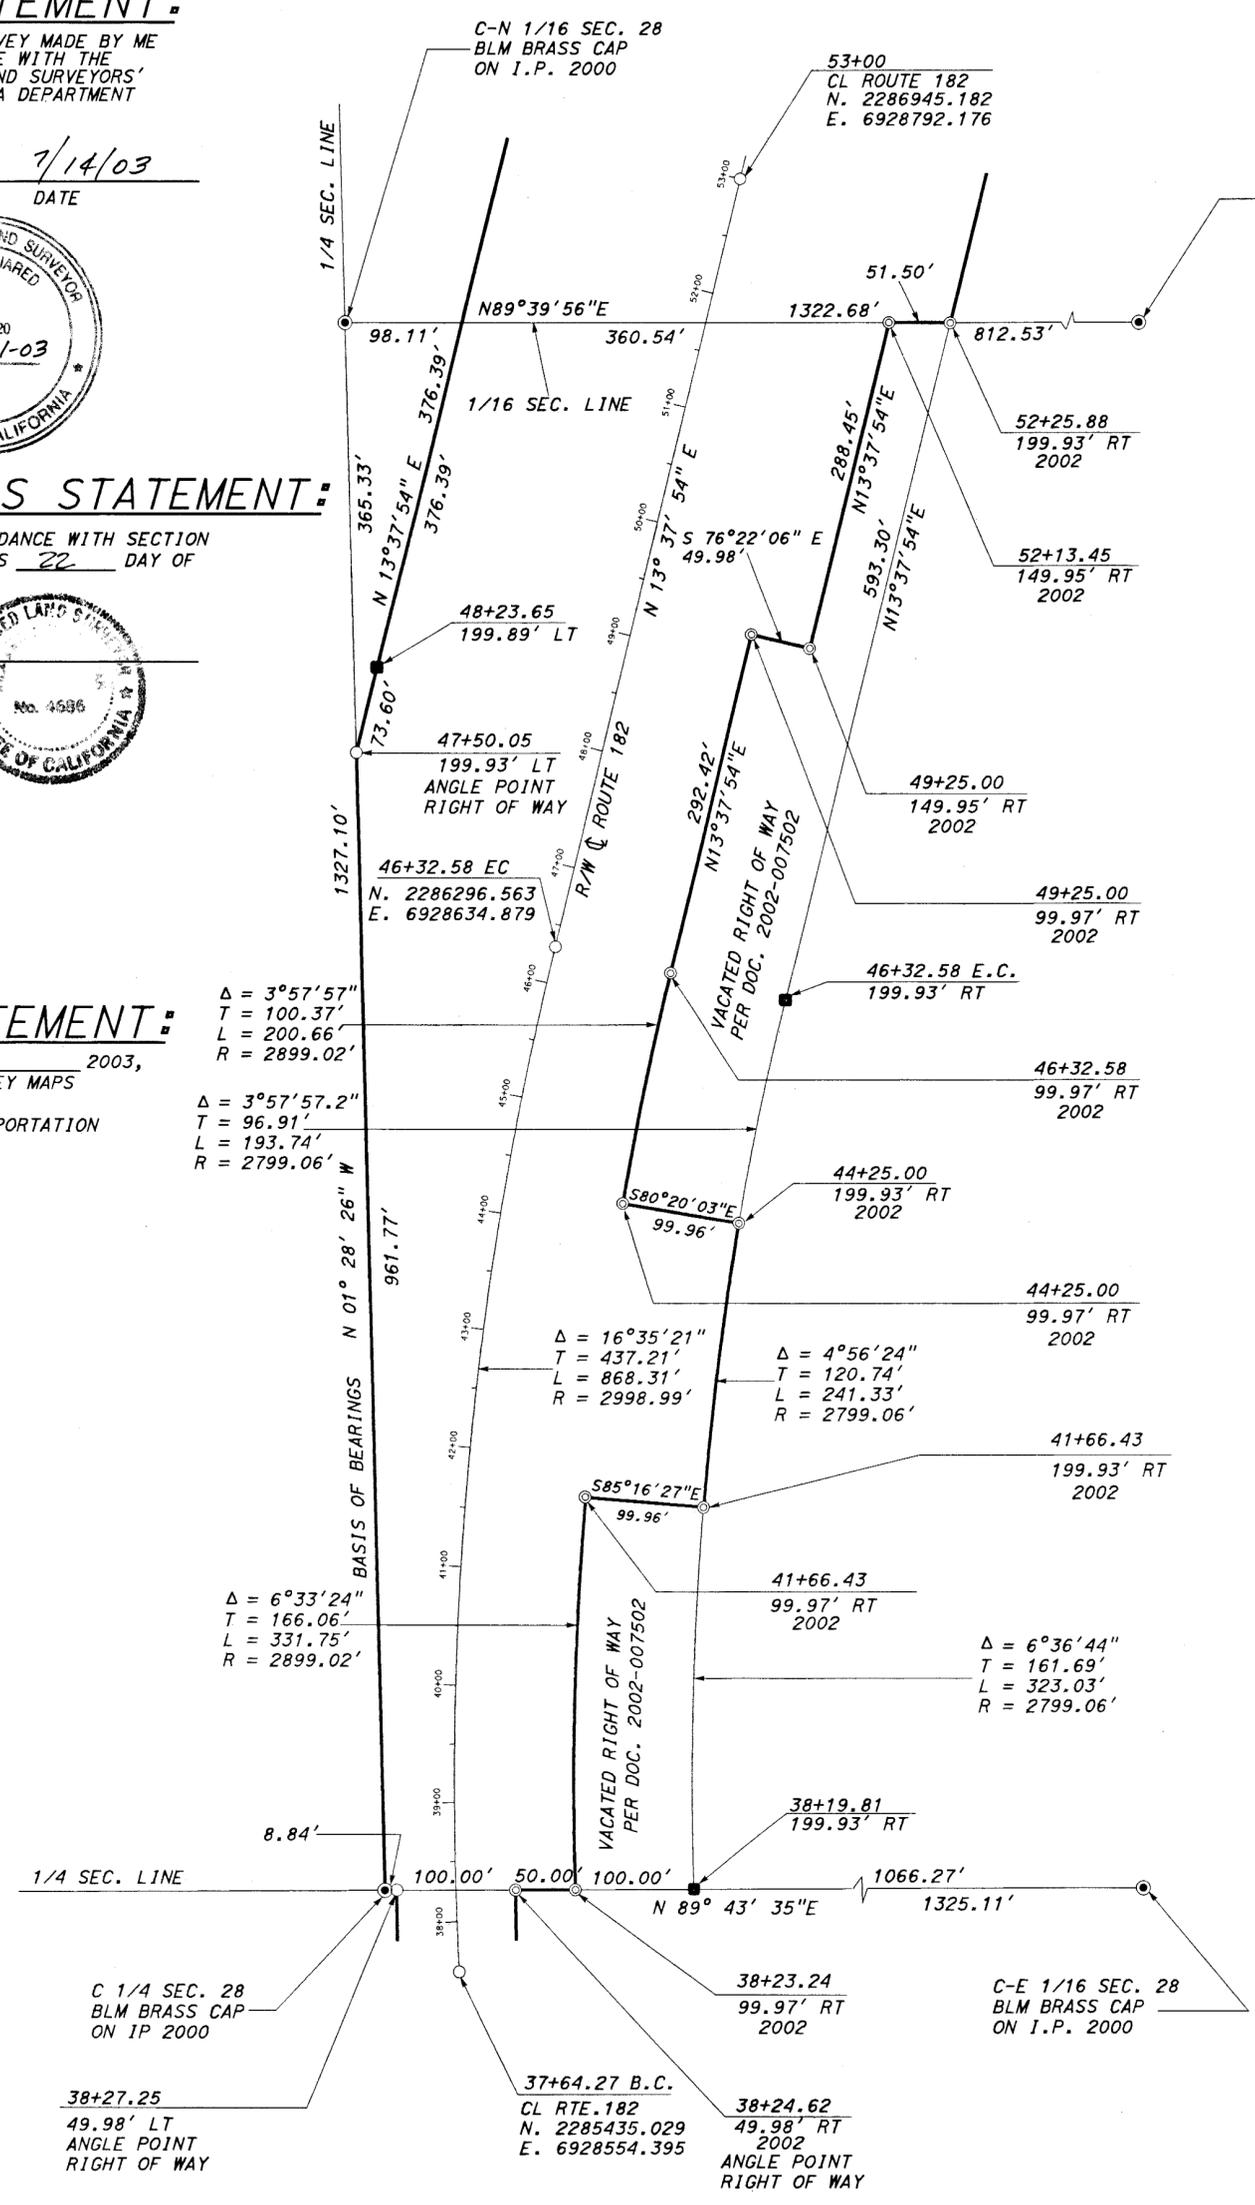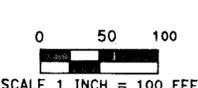

BASIS OF BEARINGS:

THE BASIS OF BEARING FOR THIS SURVEY IS THE CALIFORNIA COORDINATE SYSTEM 1983, (1991.35), ZONE 3, BEARING N 01° 28' 26" W BETWEEN THE C 1/4 OF S-28 AND THE C-N 1/16 OF S-28. THE COORDINATES OF SAID POINTS BEING ESTABLISHED BY A GPS SURVEY USING THE HPGN POINTS BRIDGEPORT 1956 AND HPGN CA 0903. DISTANCES SHOWN ARE GRID DISTANCES IN US SURVEY FEET USING A COMBINED GRID FACTOR OF 0.9996637. TO OBTAIN GROUND DISTANCES DIVIDE SHOWN DISTANCE BY THE COMBINED GRID FACTOR.

PURPOSE OF SURVEY:

THIS RECORD OF SURVEY IS BEING FILED TO DOCUMENT THE ESTABLISHMENT AND MONUMENTATION OF NEW LINES ALONG THE RIGHT OF WAY OF STATE HIGHWAY ROUTE 09-MNO-182.