

RECORD OF SURVEY NO. 31-38

SHEET 1 OF 5

OF THE RIGHT OF WAY OF STATE ROUTE 09-MNO-395 THROUGH PORTIONS OF SECTIONS 24 AND 25, TOWNSHIP 9 NORTH, RANGE 22 EAST, M.D.B. & M. IN THE UNINCORPORATED TERRITORY OF THE COUNTY OF MONO, STATE OF CALIFORNIA.

SURVEYOR'S STATEMENT:

THIS MAP CORRECTLY REPRESENTS A SURVEY MADE BY ME OR UNDER MY DIRECTION IN CONFORMANCE WITH THE REQUIREMENTS OF THE PROFESSIONAL LAND SURVEYORS' ACT AT THE REQUEST OF THE CALIFORNIA DEPARTMENT OF TRANSPORTATION BETWEEN MAY 2002 AND MAY 2003.

Brian L. Jared 12/4/03
 BRIAN L. JARED
 L.S. 6620
 LIC. EXP. 12-31-03



PURPOSE OF SURVEY:

THIS RECORD OF SURVEY IS BEING FILED TO DOCUMENT THE ESTABLISHMENT AND MONUMENTATION OF NEW LINES ALONG THE RIGHT OF WAY OF STATE HIGHWAY ROUTE 09-MNO-395.

RECORDER'S STATEMENT:

DOCUMENT NO. 2003013713
 FILED THIS 19th DAY OF December 2003, AT 11:38 P.M. IN BOOK 3 OF RECORD OF SURVEY MAPS AT PAGES 99 TO 990 AT THE REQUEST OF THE CALIFORNIA DEPARTMENT OF TRANSPORTATION.

RENN NOLAN
 MONO COUNTY RECORDER
 BY: *Sherrie B. Hale*
 DEPUTY COUNTY RECORDER

FEE: No Fee

COUNTY SURVEYOR'S STATEMENT:


THIS MAP HAS BEEN EXAMINED IN ACCORDANCE WITH SECTION 8766 OF THE PROFESSIONAL LAND SURVEYORS' ACT THIS 19th DAY OF December 2003.

Richard C. Boardman
 RICHARD C. BOARDMAN L.S. 4686
 MONO COUNTY SURVEYOR
 LICENSE EXPIRES: 9-30-05




BASIS OF BEARINGS:

THE BASIS OF BEARINGS FOR THIS SURVEY IS THE CALIFORNIA COORDINATE SYSTEM 1983 (1991.35) ZONE 3, BEARING NORTH 89° 46' 08" EAST BETWEEN THE NORTHWEST CORNER OF SECTION 25 AND THE NORTH QUARTER CORNER OF SECTION 25, TOWNSHIP 9 NORTH, RANGE 22 EAST, M.D.B. & M. THE COORDINATES OF SAID POINTS BEING ESTABLISHED BY A SURVEY USING NATIONAL GEODETIC SURVEY'S H.P.G.N. STATIONS BRIDGEPORT AND ROUND MTN. ALL COORDINATES, BEARINGS, AND DISTANCES SHOWN ARE IN GRID METERS. TO CONVERT METERS TO U.S. SURVEY FEET MULTIPLY DISTANCES BY 3937/1200. TO CONVERT GRID DISTANCES TO GROUND DISTANCES DIVIDE THE GRID DISTANCE BY THE COMBINED GRID FACTOR 0.999802119.

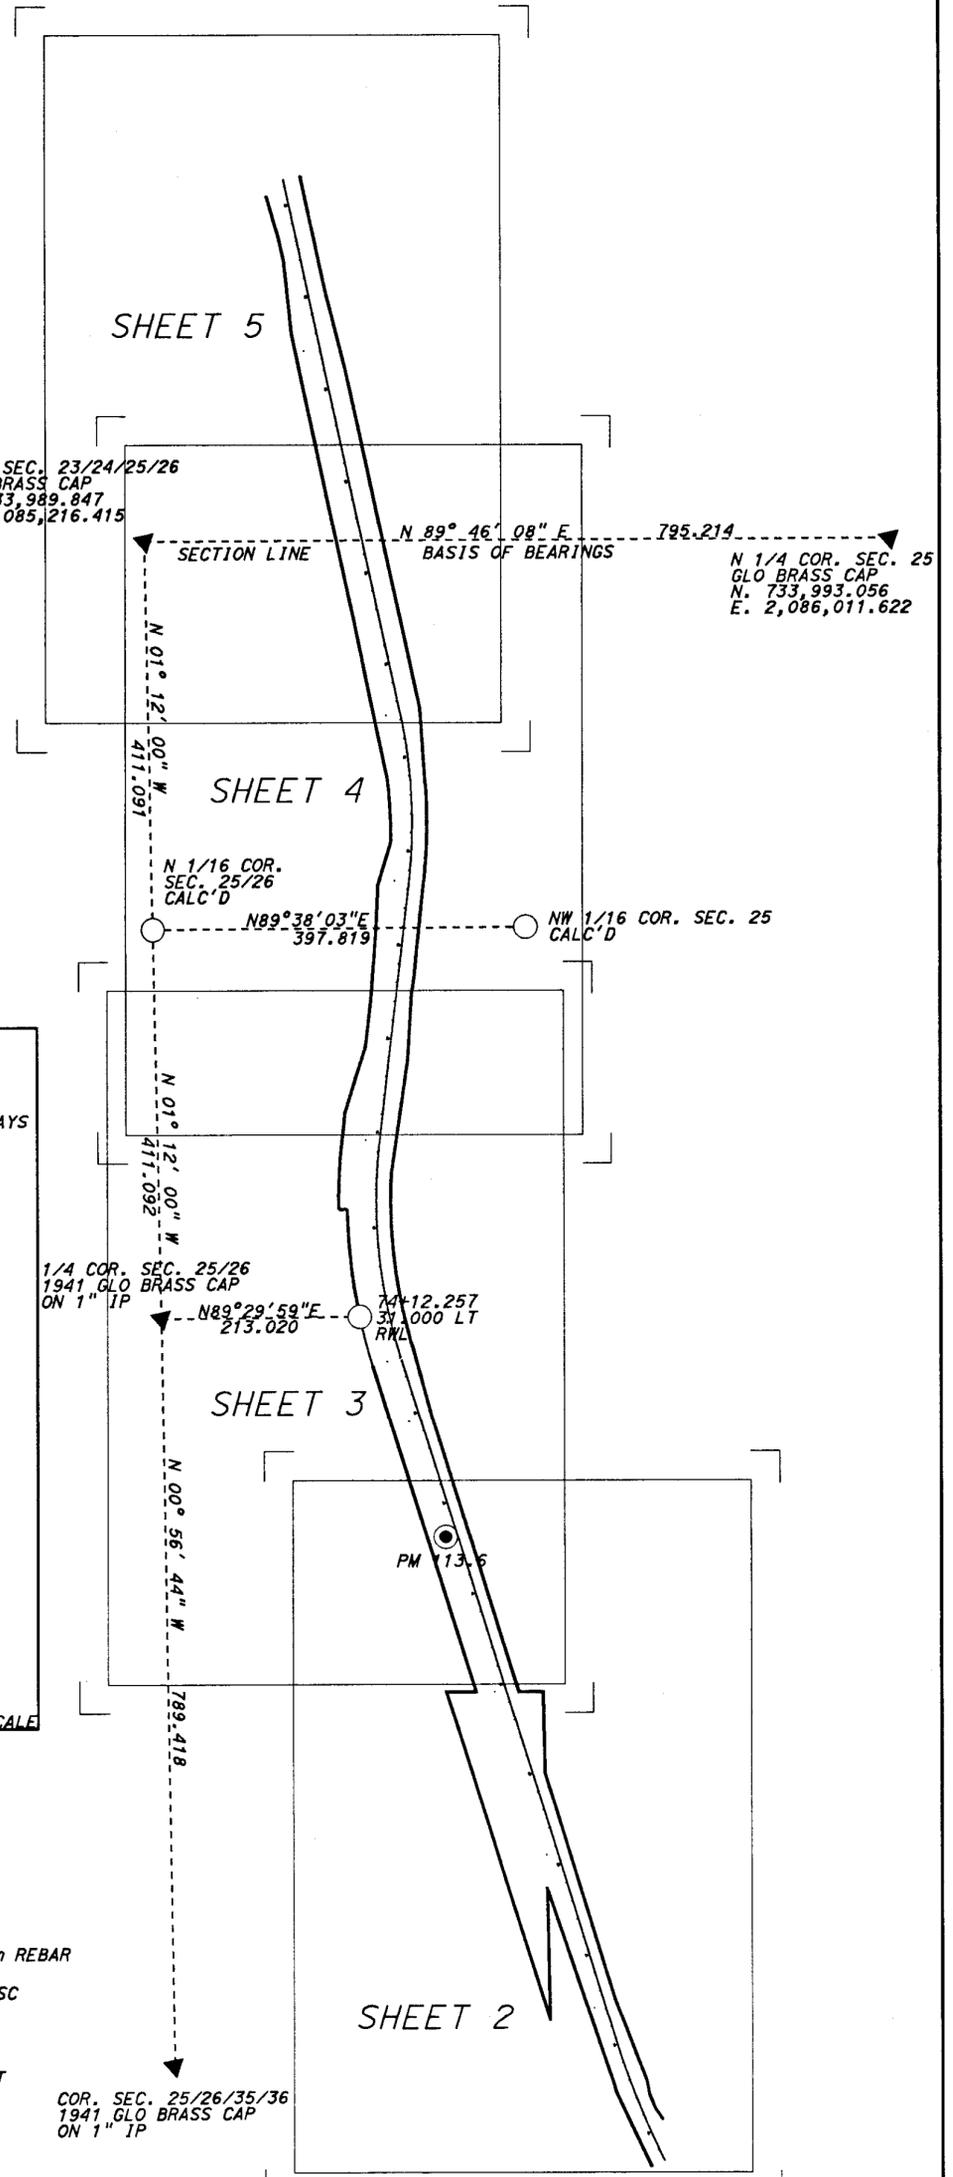

CONTROL SCHEME

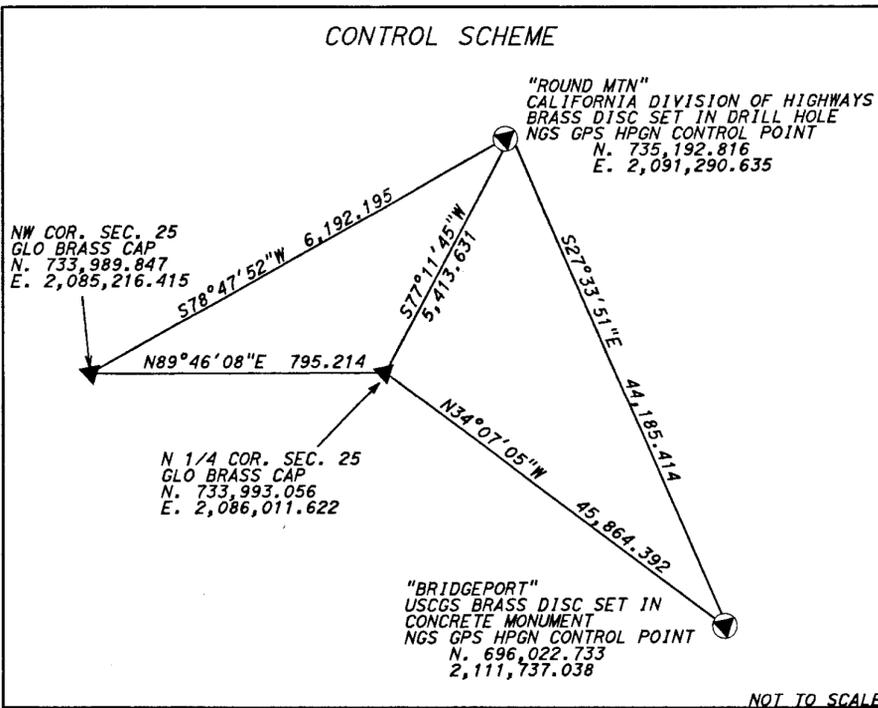

LEGEND:

- CALTRANS C TYPE MONUMENT
- SET CALTRANS ALUMINUM CAP ON 20mm X 820mm REBAR
- CALIFORNIA DIVISION OF HIGHWAYS BRASS DISC OR MONUMENT AS NOTED
- N.G.S. H.P.G.N. CONTROL POINT
- CALCULATED POSITION, NOTHING FOUND OR SET
- ▼ G.L.O. BRASS CAP



1:4800
 CONVERGENCE AT ROUND MTN
 15 +0° 38' 30.2"