

RECORD OF SURVEY

No. 35 - 17

OF THE RIGHT-OF-WAY OF STATE ROUTE 9 - MNO - 6,
THROUGH PORTIONS OF SECTIONS 3, 10 & 11, T. 3 S., R. 32 E., M.D.M.,
AND SECTIONS 5, 8, 16, 17, 21, 28, 33 & 34, T. 2 S., R. 32 E., M.D.M.,
AND SECTIONS 29 & 32, T. 1 S., R. 32 E., M.D.M., IN THE
UNINCORPORATED TERRITORY OF THE COUNTY OF MONO,
STATE OF CALIFORNIA.



SURVEYORS STATEMENT

THIS MAP CORRECTLY REPRESENTS A SURVEY MADE BY ME OR UNDER MY DIRECTION IN CONFORMANCE WITH THE REQUIREMENTS OF THE PROFESSIONAL LAND SURVEYORS' ACT AT THE REQUEST OF THE CALIFORNIA DEPARTMENT OF TRANSPORTATION IN OCTOBER, 2002 THROUGH JUNE, 2003.

Brian L. Jared
BRIAN L. JARED, L.S. 6620
LICENSE EXPIRES: 12-31-05
DATE: 3/23/04



COUNTY SURVEYORS STATEMENT

THIS MAP HAS BEEN EXAMINED IN ACCORDANCE WITH SECTION 8766 OF THE PROFESSIONAL LAND SURVEYORS' ACT THIS 6TH DAY OF APRIL, 2004.

Richard Boardman
RICHARD BOARDMAN, L.S. 4686
MONO COUNTY SURVEYOR
LICENSE EXPIRES: 9-30-05





RECORDERS STATEMENT

FILED THIS 14TH DAY OF April, 2004,
IN BOOK 3 OF RECORD OF SURVEY MAPS AT
PAGE 106-106B AT THE REQUEST OF THE
CALIFORNIA DEPARTMENT OF TRANSPORTATION.

RENN NOLAN
MONO COUNTY RECORDER

BY: *Sherrill Hale*
DEPUTY RECORDER

INSTRUMENT No.: 2004003344
FEE: \$

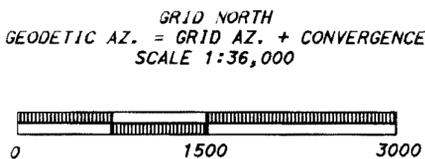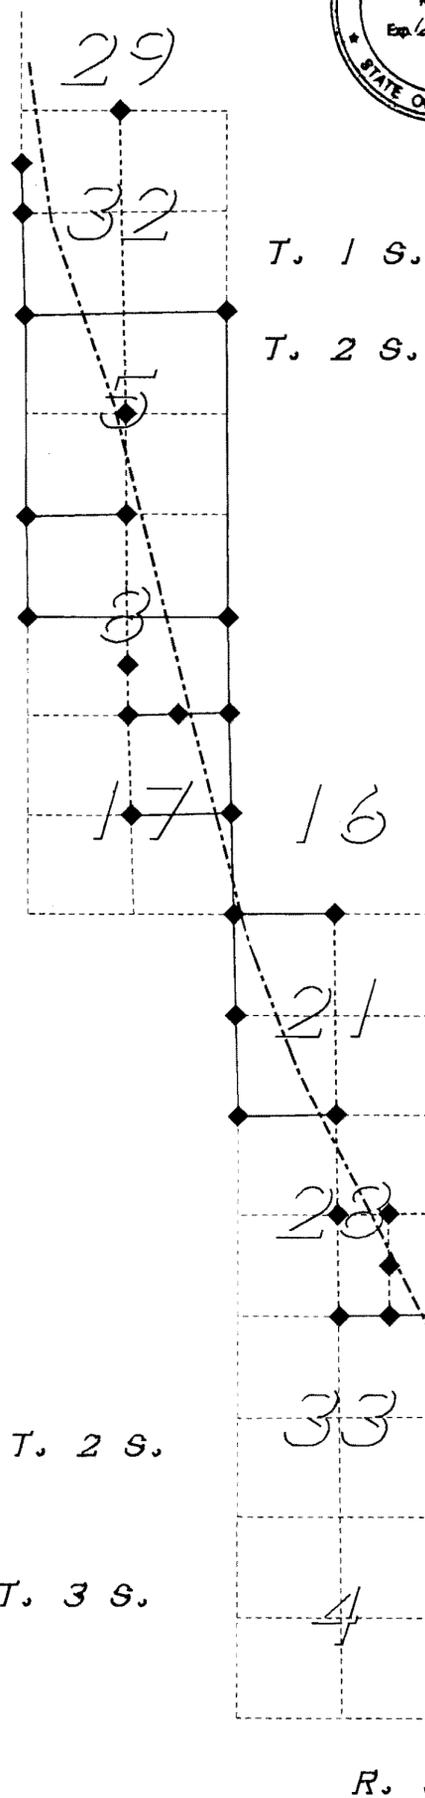

BASIS OF BEARINGS

ALL BEARINGS AND COORDINATES SHOWN HEREON ARE BASED ON THE PUBLISHED N.A.D. 83 (1991.35) GEOGRAPHIC POSITIONS OF STATIONS RAWSON 1956 (PID HR2619) AND STATION E 818 1955 (PID HR0264). ALL BEARINGS SHOWN ARE C.C.S. 83 (1991.35), ZONE 3. GEODETIC AZ. = GRID AZ. + CONVERGENCE. SELECTED CONVERGENCE VALUES ARE SHOWN ON EACH SHEET. ALL DISTANCES SHOWN ARE GRID DISTANCES. THE COMBINED GRID FACTOR FOR THIS PROJECT IS: 0.9996918. TO CONVERT FROM GRID TO GROUND DISTANCES, DIVIDE THE GRID DISTANCE BY THE COMBINED GRID FACTOR. TO CONVERT FROM METERS TO U.S. SURVEY FEET MULTIPLY METERS BY 39.37/12.

ALL ELEVATIONS SHOWN ARE N.A.V.D. 88 VALUES BASED ON THE PUBLISHED ELEVATIONS OF STATIONS: N 1385 1986, FALLS 2 1975, W 1385 1986, V 818 1955, FALLS AZ MK 1950, U 818 1955, T 818 1955, S 818 1955, R 818 1955, Y 1385 1986, J 818 1985 AND Z 1385 1986.

LEGEND

- SET 0.75" x 30" REBAR WITH AN 1.5" DIA. ALUMINUM CAP, MARKED "CALTRANS" AND AS NOTED.
- ▼ PROJECT CONTROL MONUMENT, "CALTRANS" ALUMINUM CAP ON 0.75" x 30" REBAR, MARKED AS SHOWN.
- ⊙ FOUND HORIZONTAL OR VERTICAL CONTROL MONUMENT WITH PUBLISHED VALUES.
- FOUND 6" x 6" SQ. TYPE "C" CONCRETE HWY. RIGHT-OF-WAY MONUMENT.
- ◆ FOUND PUBLIC LAND NET CORNER, AS NOTED.
- ① FOUND, CALIFORNIA DIVISION OF HIGHWAYS BATHEY CAP AND T-BAR, MARKED AS SHOWN.
- ⊙ FOUND, CALIFORNIA DIVISION OF HIGHWAYS BRASS CAP IN CONCRETE, MARKED AS SHOWN.
- ⊙ FOUND, CALIFORNIA DEPT. OF TRANSPORTATION BRASS CAP IN CONCRETE, MARKED AS SHOWN.
- ▲ FOUND MONUMENT, MARKED AS SHOWN.
- CALCULATED POINT, NOTHING FOUND OR SET.

FALLS AZ. MK. 1950
U.S.C. & G.S. BRASS CAP
N 638676.326
E 2181506.644

FALLS 2 1975
N.G.S. BRASS CAP
N 636446.933
E 2182550.361