

RECORD OF SURVEY NO. 36 - 141

TOWN OF MAMMOTH LAKES, COUNTY OF MONO, STATE OF CALIFORNIA

BEING A SURVEY OF LOT 11, BLOCK 3A OF MAMMOTH CAMP TRACT 2, TOWN OF MAMMOTH LAKES, RECORDED IN MAP BOOK 1 AT PAGE 5 ON FILE IN THE OFFICE OF THE MONO COUNTY RECORDER. LOCATED IN SECTION 3, T.4S., R.27E., M.D.B.&M.

SURVEYOR'S STATEMENT:

THIS MAP CORRECTLY REPRESENTS A SURVEY MADE BY ME OR UNDER MY DIRECTION IN CONFORMANCE WITH THE REQUIREMENTS OF THE PROFESSIONAL LAND SURVEYORS' ACT AT THE REQUEST OF JERRY JACOB IN DEC, 2002.

DAVID LAVERTY
L.S. 4587
DATE 7/1/04
LIC. EXP. 9-30-06

BASIS OF BEARINGS

THE BASIS OF BEARINGS FOR THIS MAP IS THE WESTERLY BOUNDARY LINE OF LOT 12 OF RECORD OF SURVEY NO. 36-81, RSMB 3/78, SHOWN HEREON BETWEEN TWO FOUND MONUMENTS AS N20°29'24"W.

COUNTY SURVEYOR'S STATEMENT:

THIS MAP HAS BEEN EXAMINED IN ACCORDANCE WITH SECTION 8766 OF THE PROFESSIONAL LAND SURVEYORS' ACT THIS 2ND DAY OF JULY 2004.

COUNTY SURVEYOR
RICHARD BOARDMAN 7/02/04
RICHARD BOARDMAN DATE
L.S. 4686 LIC. EXP. 9-30-05



RECORDER'S STATEMENT:

FILED THIS 12TH DAY OF July 2004, AT 9:25 P.M. IN BOOK 3 OF RECORD OF SURVEY MAPS AT PAGE 107 AT THE REQUEST OF JERRY JACOB.


RENN NOLAN
MONO COUNTY RECORDER

BY: Sherrie A. Hale
DEPUTY COUNTY RECORDER

DOCUMENT NO. : 2004006385
FEE : 47.00

PURPOSE OF SURVEY

THE REASON FOR THIS RECORD OF SURVEY IS AS SET FORTH IN THE PROFESSIONAL LAND SURVEYORS ACT, ARTICLE 5, 8762(e): THE POINTS OR LINES SET DURING A SURVEY OF ANY PARCEL DESCRIBED IN ANY DEED OR OTHER INSTRUMENT OF TITLE RECORDED IN THE COUNTY RECORDERS OFFICE ARE NOT SHOWN ON ANY SUBDIVISION MAP, OFFICIAL MAP, OR RECORD OF SURVEY.

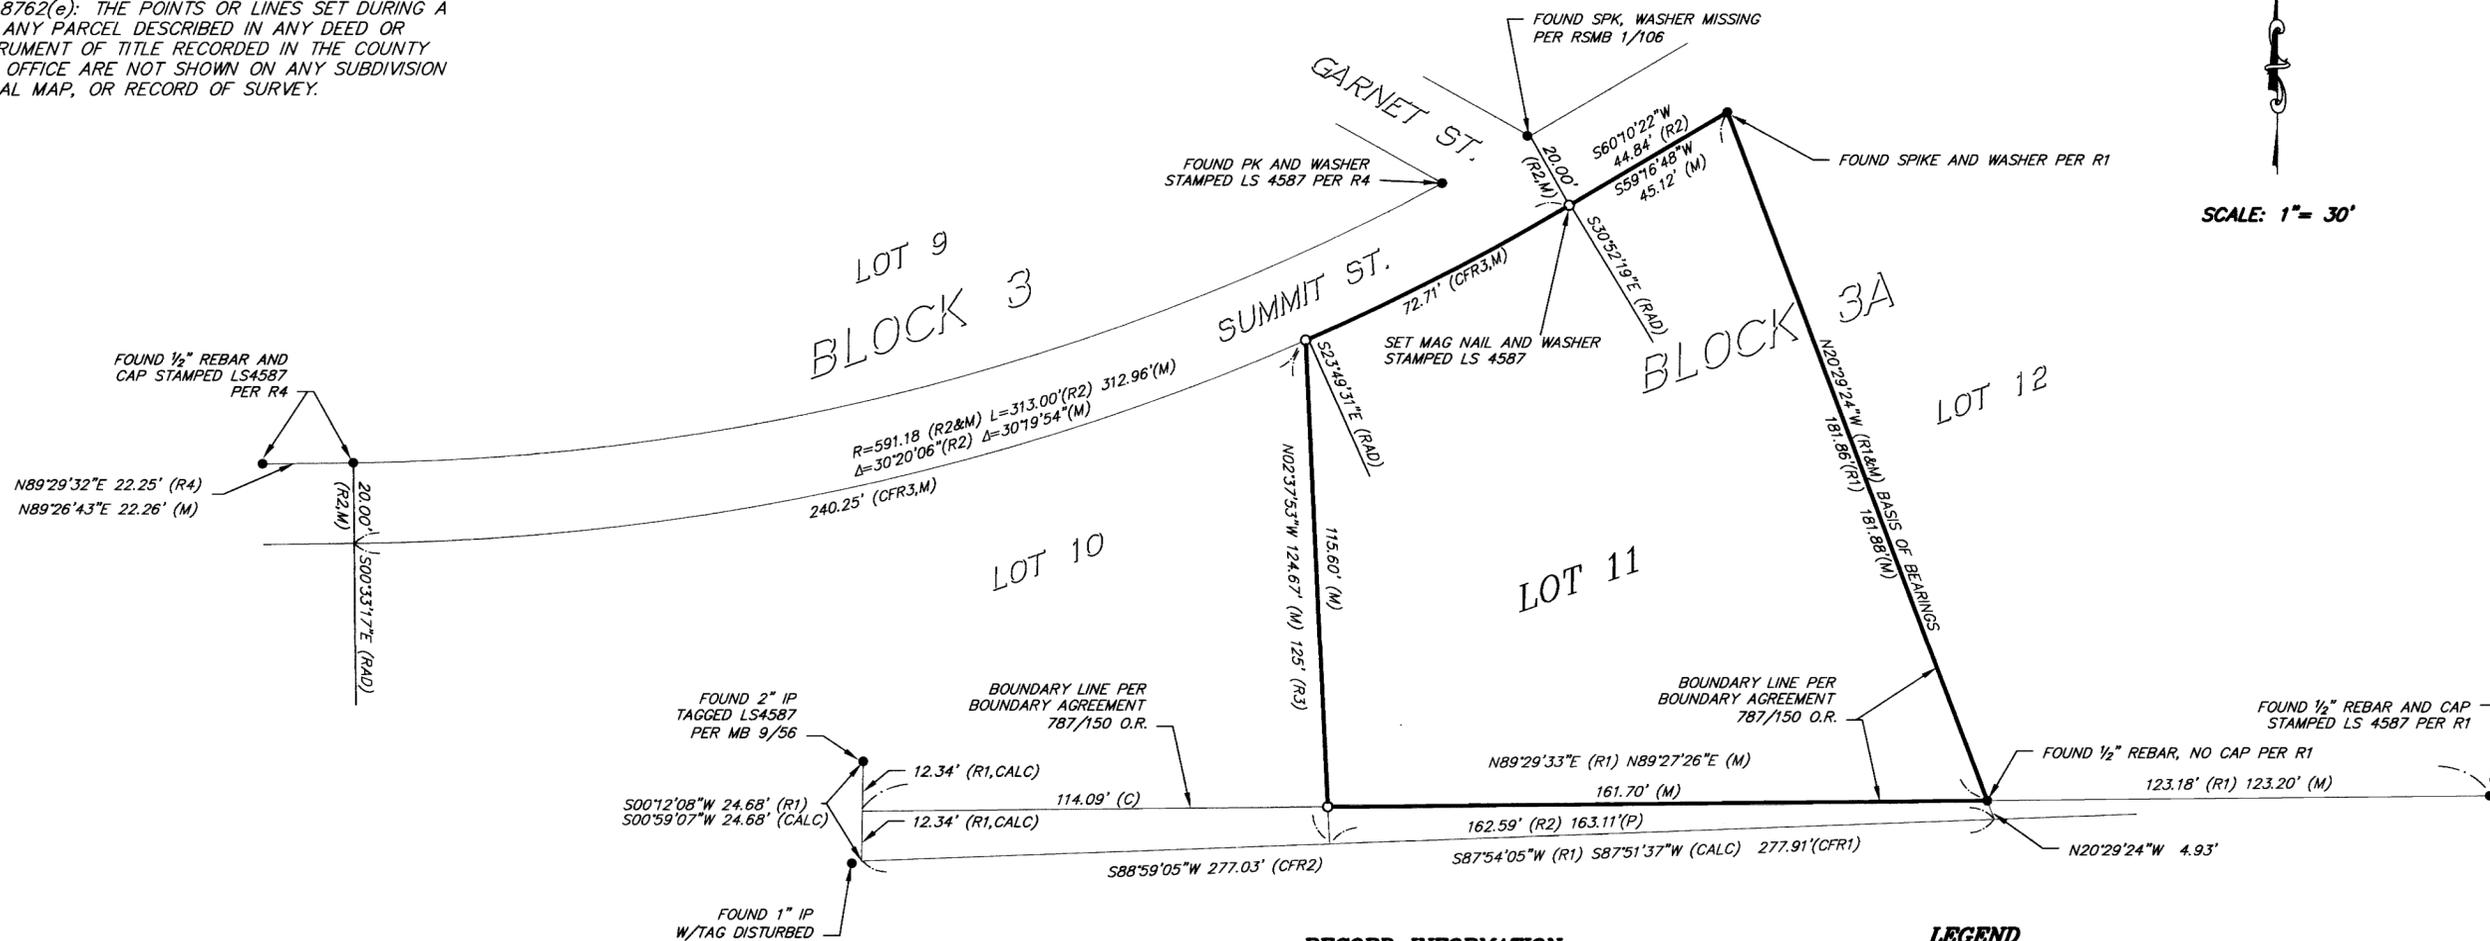

RECORD INFORMATION

- R1 - RECORD OF SURVEY NO. 36-81 PER RSMB 3/58
- R2 - RECORD OF SURVEY NO. 36-2 PER MB 7/48
- R3 - MB 1/5
- R4 - RECORD OF SURVEY NO. 36-105 PER RSMB 2/146

LEGEND

- SET 5/8" REBAR AND CAP STAMPED LS 4587 OR AS NOTED
- FOUND MONUMENT AS NOTED