


RECORD OF SURVEY NO. 37 - 70

FD. 2.5" O.D.I.P.,
CONCRETE FILLED,
WITH TAG "RCE 20930",
FIRMLY SET, DOWN 0.3',
PER RS 37-9, RS 37-50,
RS 37-11, PM 37-155
AND CALTRANS RECORDS.
ACCEPTED AS BEST
EVIDENCE OF
SECTION CORNER.

MONUMENTS SET PER
RS 37-9 & RS37-50
SEARCHED FOR, NOT FD.
SET 0.75" x 30"
REBAR, WITH TAG
"LS 7002" AT MIDPOINT
BETWEEN SECTION CORNER
AND 1/4 CORNER FOR
WEST 1/16 CORNER
FOR SECTIONS 36 AND 1.

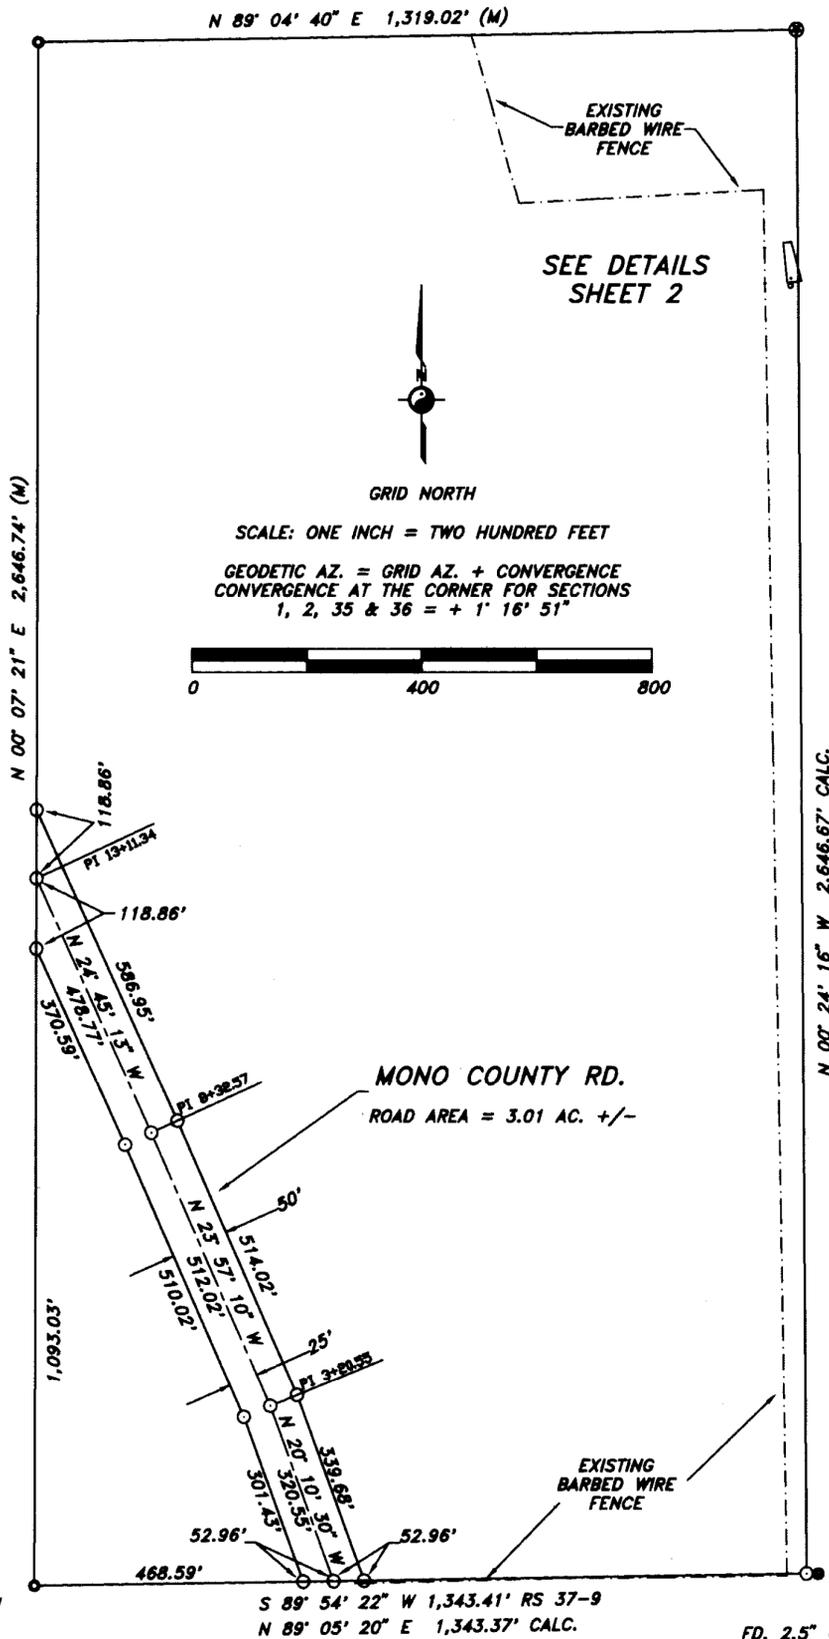

FD. 1.25" O.D.I.P. WITH
CAP, FIRMLY SET, UP 0.4'
IN OLD EMBEDDED MOUND
OF STONES 3.5' DIA. x 1.5',
PER RS 37-9, RS 37-50, &
CALTRANS RECORDS.
EVIDENCE OF LONG USE BY
SURVEYORS SCATTERED ABOUT.
ACCEPTED AS FAITHFUL PERPETUATION
OF ORIGINAL MONUMENT. ATTACHED
TAG "LS 7002."

FD. 2.5" O.D.I.P.,
CONCRETE FILLED,
WITH TAG "RCE 20930"
PER RS 37-9, RSMB 1/21.
DISTURBED, BENT TO EAST.
ACCEPTED AS BEST EVIDENCE
OF C-W 1/16 CORNER, SEC. 1.
HELD FOR ALIGNMENT ONLY,
CORNER CALCULATED AT
RECORD DISTANCE PER
RS 37-9.

FD. 2.5" O.D.I.P., WITH
DECAYED WOOD HUB
AND TAG "LS 4428",
FIRMLY SET, DOWN
0.6', PER RS 37-50.
NOT ACCEPTED AS
C-W 1/16 SEC. 1

RECORD DATA

RECORD OF SURVEY	M.B. 6/27	1969
RECORD OF SURVEY 37-9	R.S.M.B. 1/21	1975
RECORD OF SURVEY 37-11	R.S.M.B. 1/29	1976
RECORD OF SURVEY 37-50	R.S.M.B. 3/2	1994
PARCEL MAP	37-155	P.M.B. 4/83 1994
RECORD OF SURVEY 37-58	R.S.M.B. 3/54	1997

CALIFORNIA DEPARTMENT OF TRANSPORTATION
SURVEY RECORDS, AVAILABLE AT: 500 S. MAIN,
BISHOP, CALIF. R/W REC. MAP 9-MNO-395 PM 12.0

LEGEND

- FOUND MONUMENT, AS NOTED.
- ⊙ SET 0.75"x30" REBAR WITH TAG, "LS 7002".
- CALCULATED POSITION, NOTHING FOUND OR SET.