

RECORD OF SURVEY NO. 36-151


TOWN OF MAMMOTH LAKES, COUNTY OF MONO, STATE OF CALIFORNIA

IN THE INCORPORATED TOWN OF MAMMOTH LAKES, COUNTY OF MONO, STATE OF CALIFORNIA,
BEING A PORTION OF THE NORTHWEST QUARTER, SECTION 35, TOWNSHIP 3 SOUTH,
RANGE 27 EAST, MOUNT DIABLO BASE AND MERIDIAN.

SURVEYOR'S STATEMENT:

THIS MAP CORRECTLY REPRESENTS A SURVEY MADE BY ME OR UNDER MY DIRECTION IN CONFORMANCE WITH THE REQUIREMENTS OF THE PROFESSIONAL LAND SURVEYORS' ACT AT THE REQUEST OF MAMMOTH LAKES FIRE PROTECTION DISTRICT (MLFPD) IN NOVEMBER, 2004.

DAVID LAVERTY DATE
L.S. 4587 LIC. EXP. 9-30-06

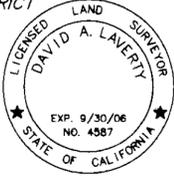

BASIS OF BEARINGS

THE BASIS OF BEARINGS FOR THIS MAP IS BETWEEN FOUND MONUMENTS AT THE C-N 1/16 COR. OF SECTION 35 AND THE NW 1/16 COR. OF SECTION 35 AS SHOWN PER RECORD OF SURVEY MAP BOOK 3, PAGE 31 (R2), AND SHOWN HEREON AS N 88°38'50" W.

COUNTY SURVEYOR'S STATEMENT:

THIS MAP HAS BEEN EXAMINED IN ACCORDANCE WITH SECTION 8766 OF THE PROFESSIONAL LAND SURVEYORS' ACT THIS 26th DAY OF September 2006.

MONO COUNTY SURVEYOR

JOHN S. PARRISH DATE
LIC. NO. 5050 LIC. EXP. 6-30-08



RECORDER'S STATEMENT:

INSTRUMENT NO. : 2006007486
FEE : 206.00

FILED THIS 28th DAY OF September 2006, AT 11:07 A.M. IN BOOK 4 OF RECORD OF SURVEY MAPS AT PAGE 14 AT THE REQUEST OF TRIAD/HOLMES ASSOCIATES

RENN NOLAN
MONO COUNTY RECORDER

BY: Sheri A. Hale
DEPUTY COUNTY RECORDER

PURPOSE OF SURVEY



THE REASON FOR THIS RECORD OF SURVEY IS AS SET FORTH IN THE PROFESSIONAL LAND SURVEYORS ACT, ARTICLE 5, 8762(b4): THE ESTABLISHMENT OF ONE OR MORE POINTS OR LINES NOT SHOWN ON ANY SUBDIVISION MAP, OFFICIAL MAP, OR RECORD OF SURVEY, THE POSITIONS OF WHICH ARE NOT ASCERTAINABLE FROM AN INSPECTION OF THE SUBDIVISION MAP, OFFICIAL MAP, OR RECORD OF SURVEY.

RECORD INFORMATION

- (R1) SIERRA VISTA ESTATES NO. 2, MAP BOOK 2, PAGE 116, RCE 7858, 1962
- (R2) RECORD SURVEY NO. 36-111, RECORD OF SURVEY MAP BOOK 3, PAGE 31, LS 4428, 1995
- (R3) CALTRANS RECORD MAP, MONO 203, POST MILE 5.7, LAST UPDATED 1985
- (R4) B.L.M. PLAT T. 3 S., R. 27 E., M.D.M., 44 219 D LIPIEC, FOR GROUP NO. 1086, 1990, APPROVED MARCH 18, 1992.

LEGEND

- FOUND MONUMENT AS SHOWN PER (R2) UNLESS NOTED AS OTHERWISE
- FOUND BRASS CAP AS NOTED
- SET 5/8" REBAR AND CAP STAMPED LS 4587
- ALUM. ALUMINUM
- BC BEGIN CURVE
- B.L.M. BUREAU OF LAND MANAGEMENT
- C CALCULATED
- COR. CORNER
- CF CALCULATED FROM
- DIA. DIAMETER
- FND. FOUND
- M MEASURED
- O.R. OFFICIAL RECORD
- POT POINT OF TANGENT
- R/W RIGHT-OF-WAY
- SEC SECTION
- USDI-BLM UNITED STATES DEPARTMENT OF INTERIOR BUREAU OF LAND MANAGEMENT

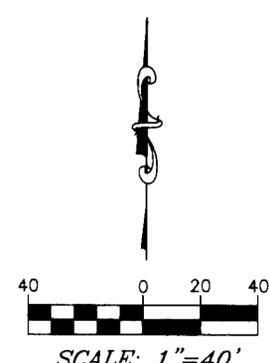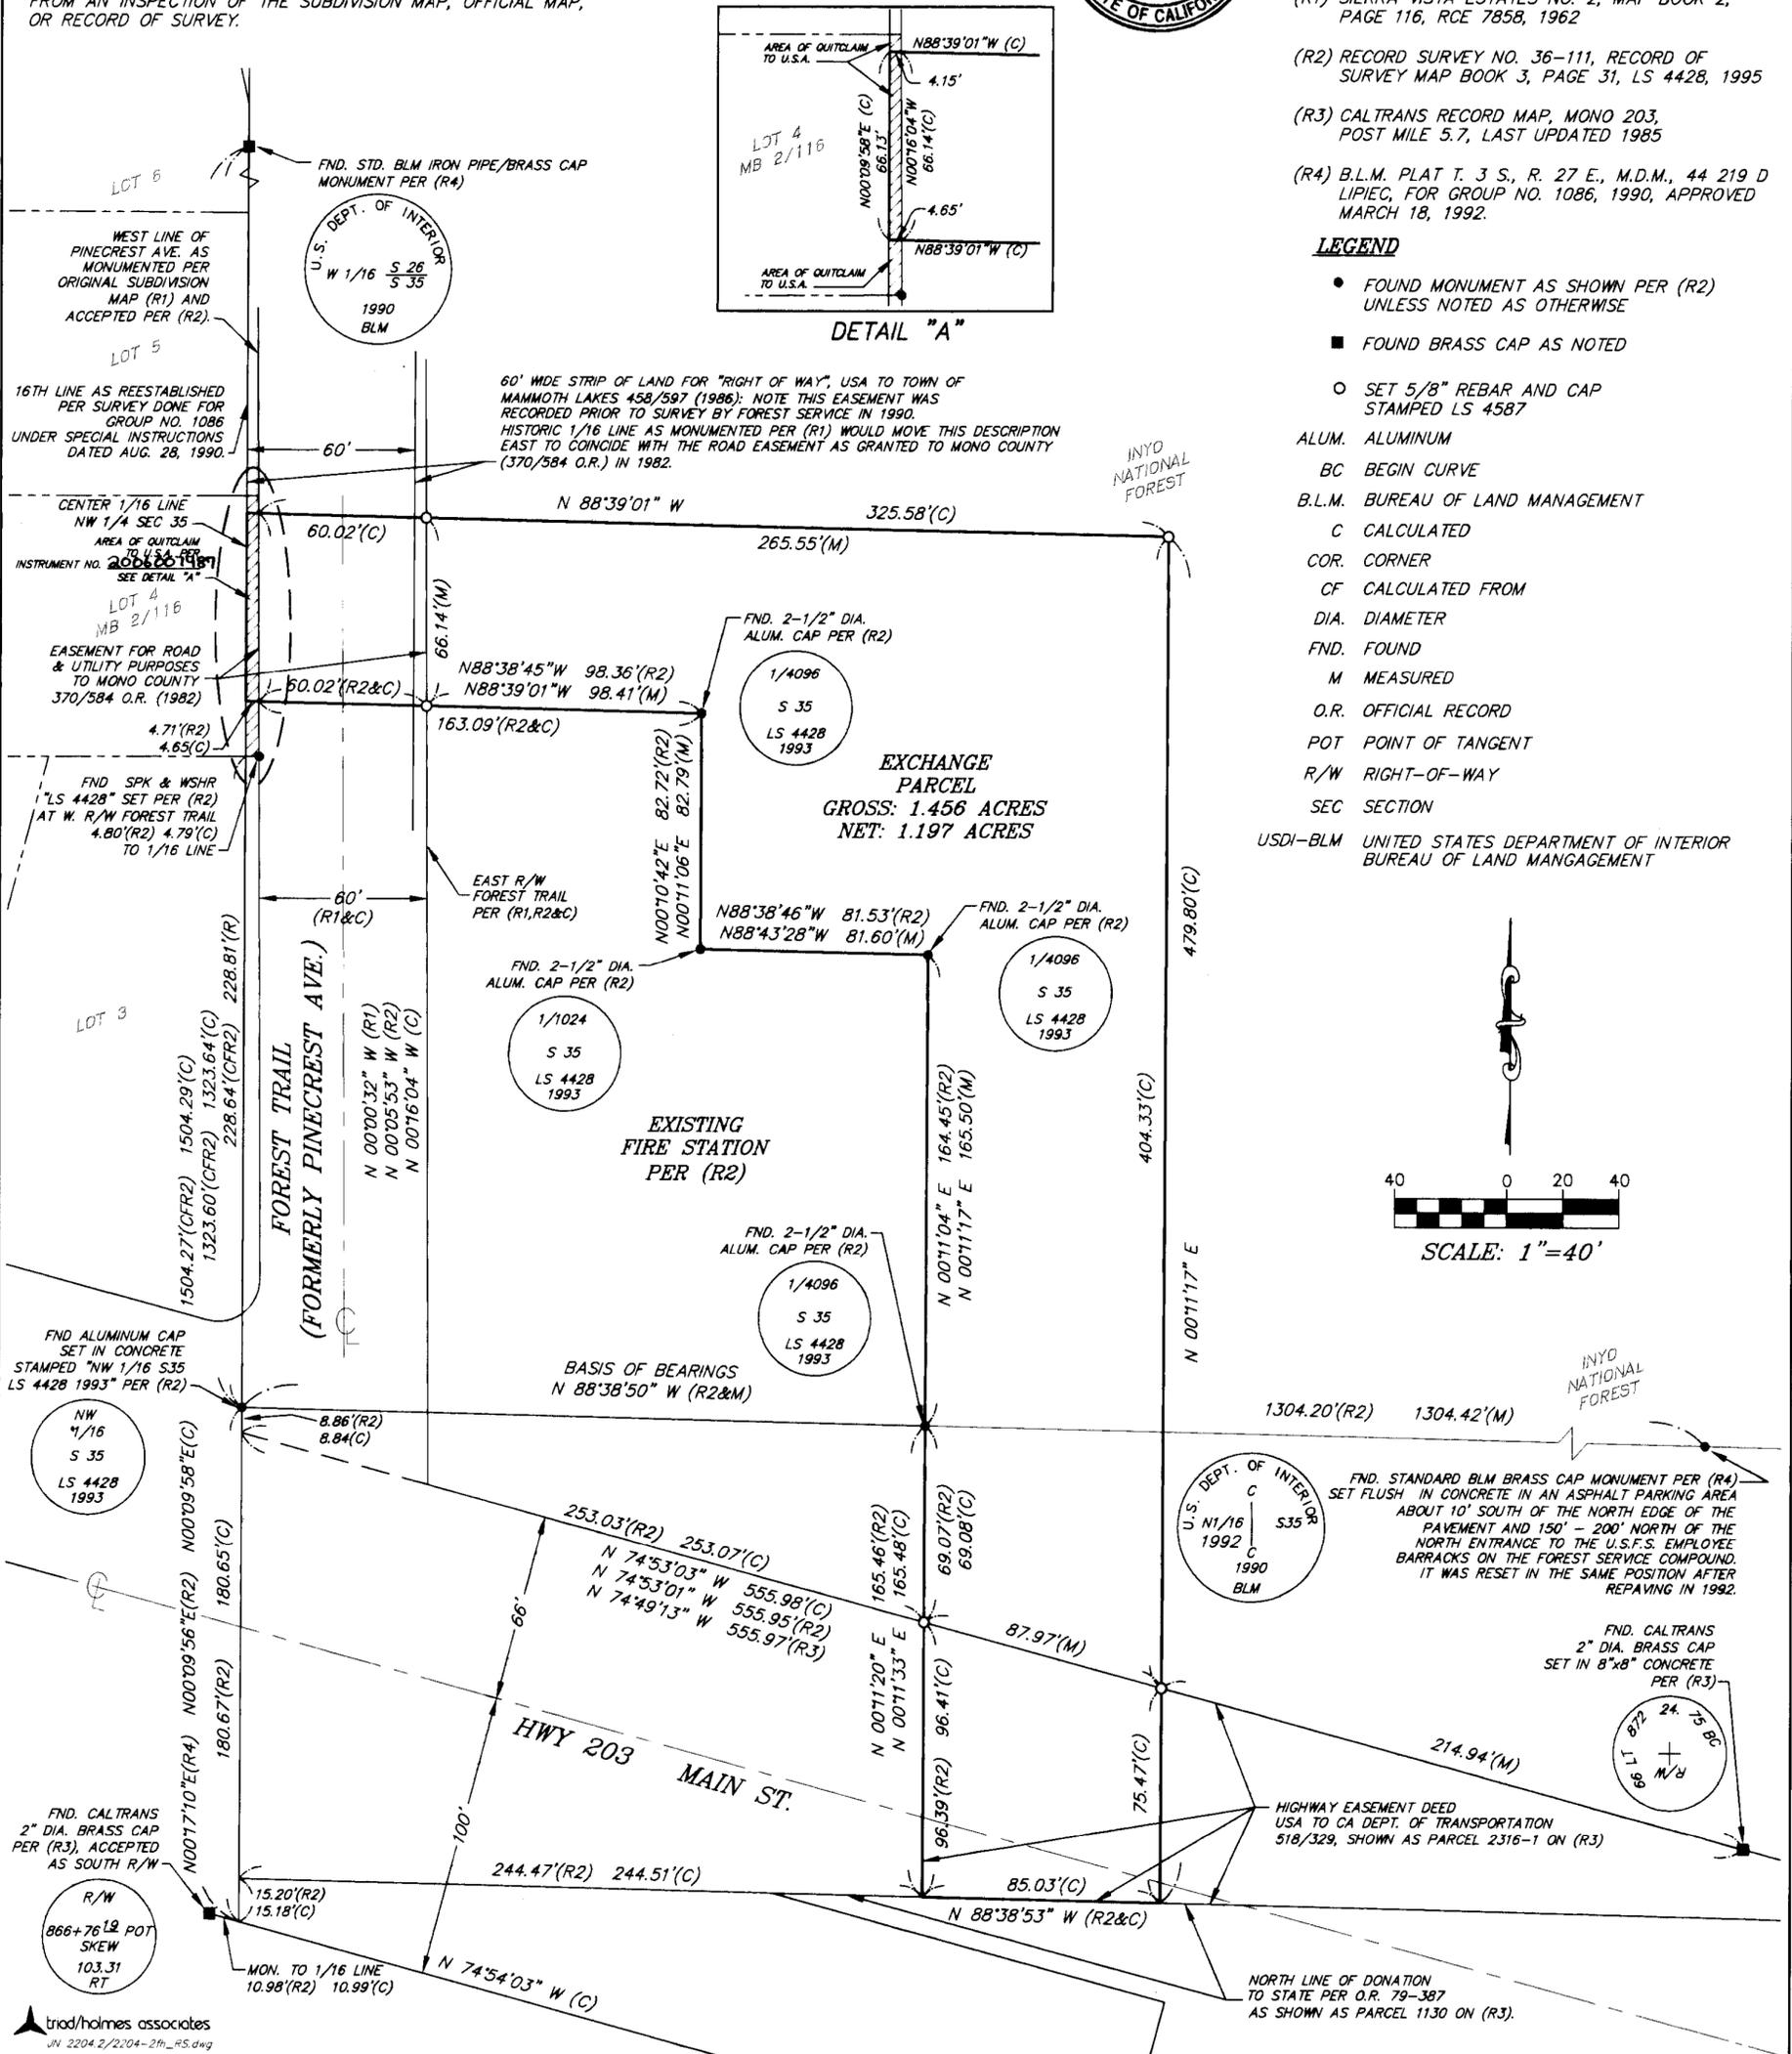

BOOK 4 OF RECORD OF SURVEY MAPS AT PAGE 14