

# RECORD OF SURVEY NO. 37 - 73

1 SHEET ONLY


IN THE UNINCORPORATED TERRITORY OF MONO COUNTY, STATE OF CALIFORNIA.

A SURVEY OF GRANT DEED RECORDED IN BOOK 566 AT PAGE 290 OF OFFICIAL RECORDS ON FILE IN THE OFFICE OF THE COUNTY RECORDER. LOCATED IN THE SE 1/4 OF THE SE 1/4 OF SECTION 29, T.4S., R.30E., MOUNT DIABLO BASELINE AND MERIDIAN.

**SURVEYOR'S STATEMENT:**

THIS MAP CORRECTLY REPRESENTS A SURVEY MADE BY ME OR UNDER MY DIRECTION IN CONFORMANCE WITH THE REQUIREMENTS OF THE PROFESSIONAL LAND SURVEYOR'S ACT AT THE REQUEST OF JOHN AND HOLLY GALLAGHER IN JULY, 2003.

DAVID LAVERTY DATE Jan 29 2008  
L.S. 4587 LIC. EXP. 9-30-08

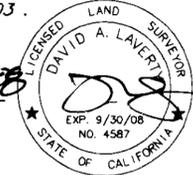

**PURPOSE OF SURVEY**

THE REASON FOR THIS RECORD OF SURVEY IS AS SET FORTH IN THE PROFESSIONAL LAND SURVEYORS ACT, ARTICLE 5, 8762(b5): THE POINTS OR LINES SET DURING THE PERFORMANCE OF A FIELD SURVEY OF ANY PARCEL DESCRIBED IN ANY DEED OR OTHER INSTRUMENT OF TITLE RECORDED IN THE COUNTY RECORDER'S OFFICE ARE NOT SHOWN ON ANY SUBDIVISION MAP, OFFICIAL MAP, OR RECORD OF SURVEY.

**BASIS OF BEARINGS**

THE BASIS OF BEARINGS FOR THIS MAP IS THE CENTERLINE OF OWENS GORGE ROAD BETWEEN FOUND MONUMENTS, PER RECORD OF SURVEY NO. 37-61 RECORDED IN R.S.M.B. 3/72. SHOWN HEREON AS N 72°33'08" E.

**COUNTY SURVEYOR'S STATEMENT:**

THIS MAP HAS BEEN EXAMINED IN ACCORDANCE WITH SECTION 8766 OF THE PROFESSIONAL LAND SURVEYOR'S ACT THIS 4th DAY OF February 2008.

COUNTY SURVEYOR John S. Parrish DATE 02-04-2008  
JOHN S. PARRISH DATE  
LIC. NO. 5050 LIC. EXP. 06-30-08





**RECORDER'S STATEMENT:**

FILED THIS 7th DAY OF FEBRUARY 2008, AT 9:42 A.M. IN BOOK 4 OF RECORD OF SURVEY MAPS AT PAGE 24 AT THE REQUEST OF JOHN AND HOLLY GALLAGHER.

LYNDA ROBERTS  
MONO COUNTY RECORDER

BY: Debra VandBroke  
DEPUTY COUNTY RECORDER

DOCUMENT NO. : 2008000605  
FEE : \$8.00

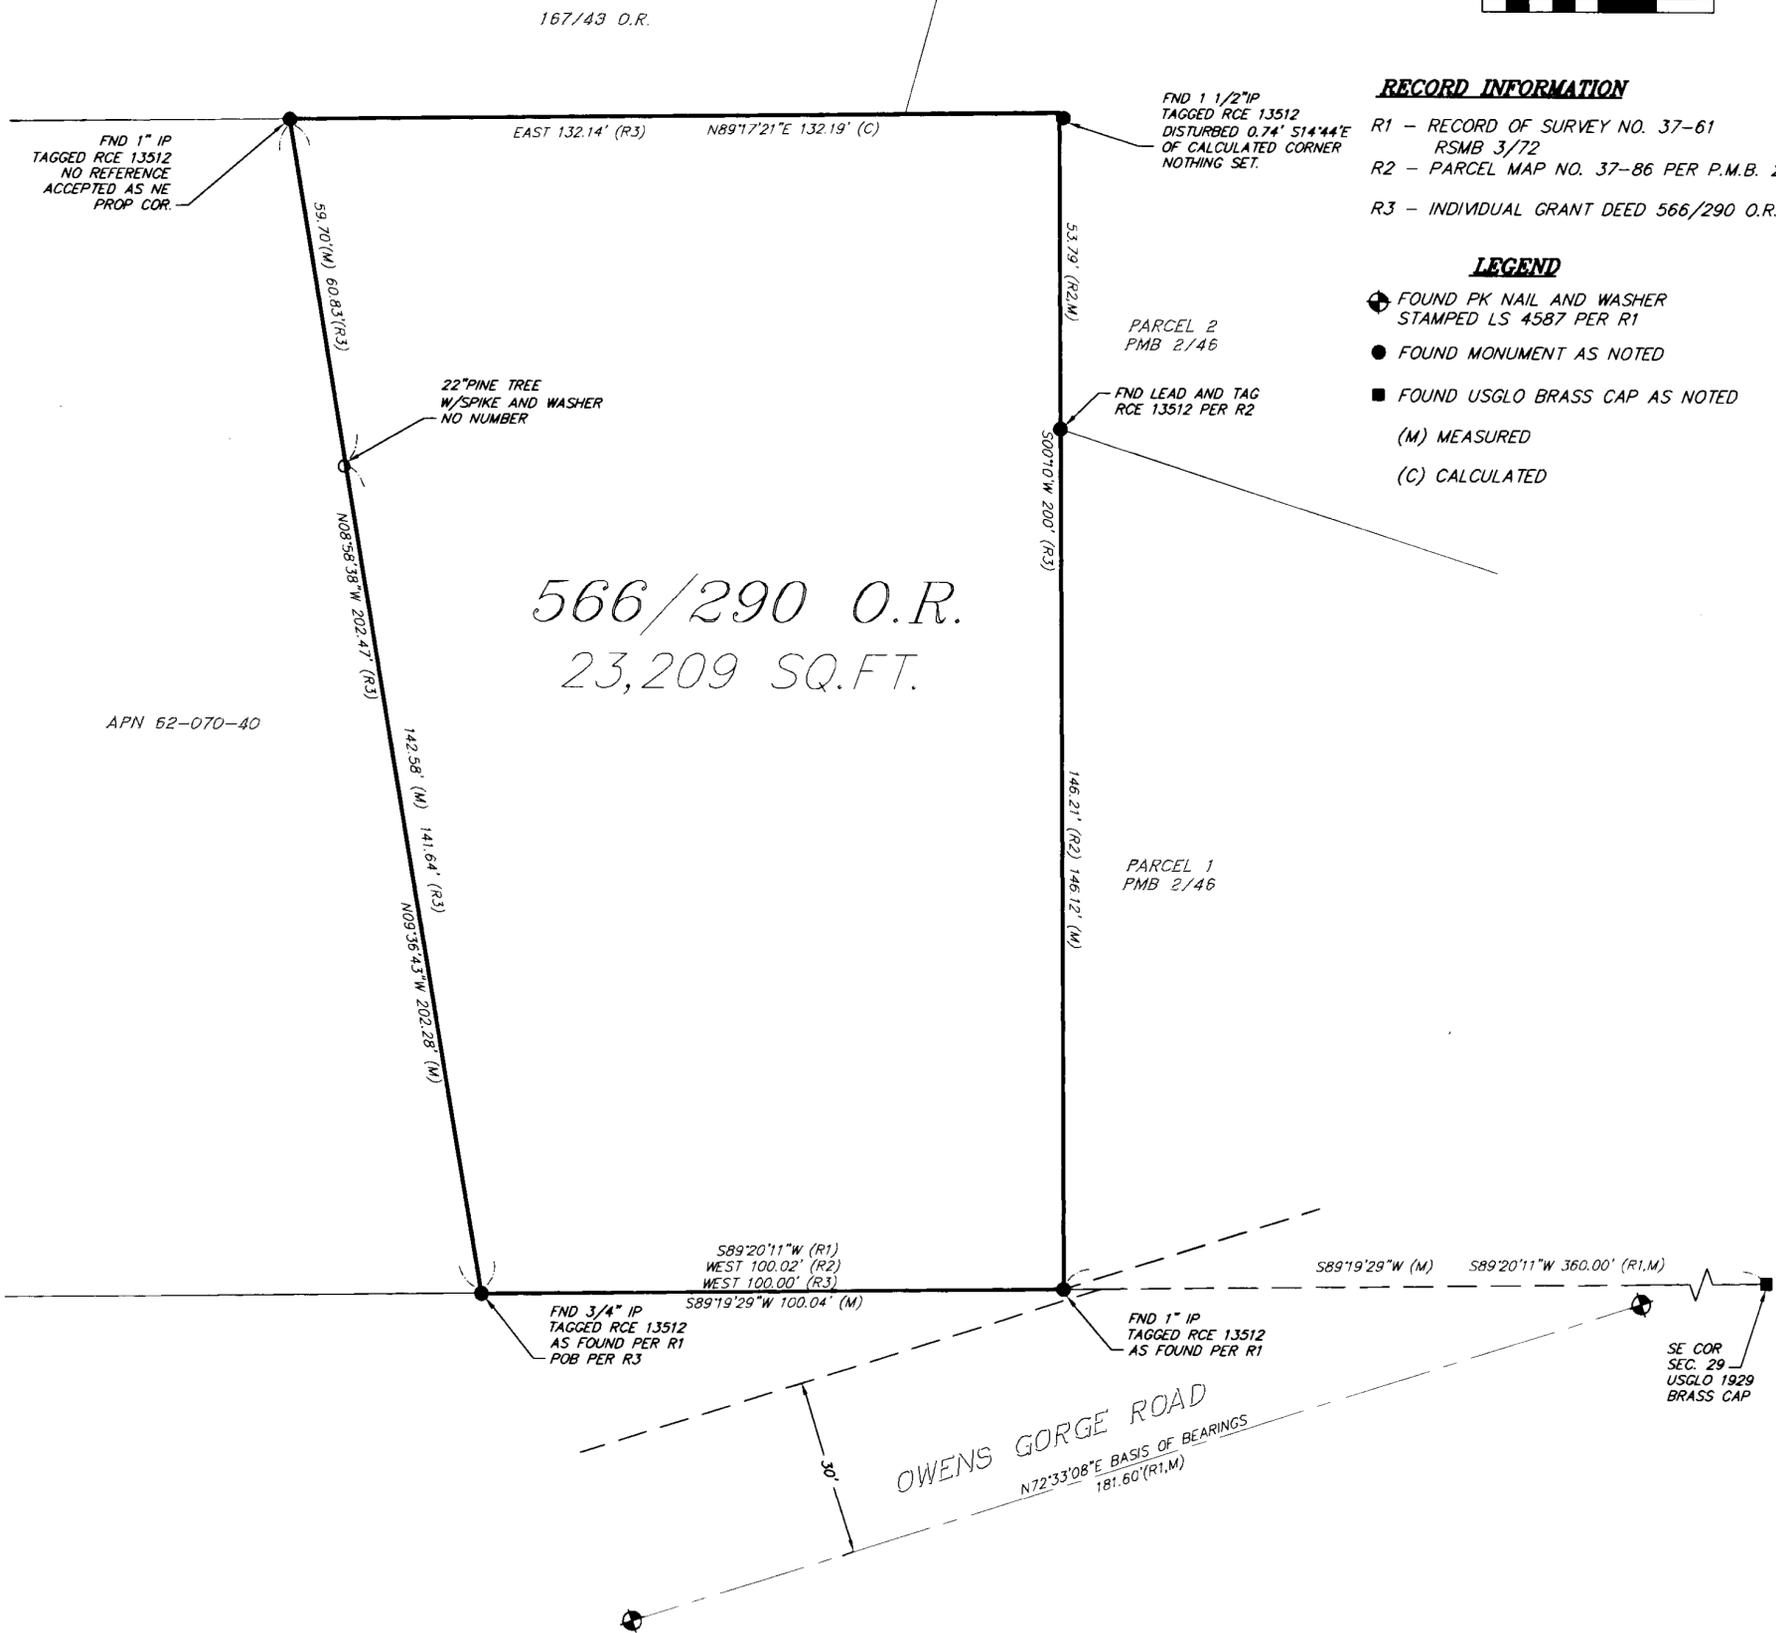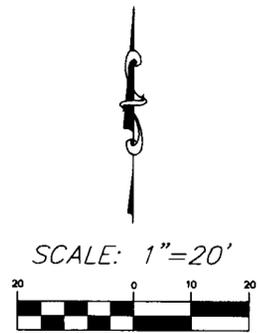

**RECORD INFORMATION**

- R1 - RECORD OF SURVEY NO. 37-61 RSMB 3/72
- R2 - PARCEL MAP NO. 37-86 PER P.M.B. 2/46
- R3 - INDIVIDUAL GRANT DEED 566/290 O.R.

**LEGEND**

- ◆ FOUND PK NAIL AND WASHER STAMPED LS 4587 PER R1
- FOUND MONUMENT AS NOTED
- FOUND USGLO BRASS CAP AS NOTED
- (M) MEASURED
- (C) CALCULATED