

# RECORD OF SURVEY NO. 34 - 84

THE UNINCORPORATED TERRITORY, COUNTY OF MONO, STATE OF CALIFORNIA  
 BEING A SURVEY OF THE SOUTH ONE HALF OF THE SOUTHEAST QUARTER OF SECTION 19,  
 TOWNSHIP 3 NORTH, RANGE 27 EAST, M.D.B. & M.

**SURVEYOR'S STATEMENT:**

THIS MAP CORRECTLY REPRESENTS A SURVEY MADE BY ME OR UNDER MY DIRECTION IN CONFORMANCE WITH THE REQUIREMENTS OF THE PROFESSIONAL LAND SURVEYOR'S ACT AT THE REQUEST OF MONO BURTON IN JUNE, 2005.

DAVID LAVERLY DATE May 1 2008  
 L.S. 4587 LIC. EXP. 9-30-08



**COUNTY SURVEYOR'S STATEMENT:**

THIS MAP HAS BEEN EXAMINED IN ACCORDANCE WITH SECTION 8766 OF THE PROFESSIONAL LAND SURVEYOR'S ACT THIS 5<sup>th</sup> DAY OF May 2008.

MONO COUNTY SURVEYOR  
 JOHN S. PARRISH DATE 05-05-2008  
 LIC. NO. 5050 LIC. EXP. 6-30-08



**RECORDER'S STATEMENT:**

INSTRUMENT NO. : 2008002254  
 FEE : \$8.00



FILED THIS 8<sup>th</sup> DAY OF MAY 2008,  
 AT 8:45 A.M. IN BOOK 4 OF RECORD OF  
 SURVEY MAPS AT PAGE 27 AT THE REQUEST  
 OF MONO BURTON

LYNDA ROBERTS  
 MONO COUNTY RECORDER

BY: Sherrie A. Hale  
 DEPUTY COUNTY RECORDER

**PURPOSE OF SURVEY**

THE REASON FOR THIS RECORD OF SURVEY IS AS SET FORTH IN THE PROFESSIONAL LAND SURVEYOR'S ACT, ARTICLE 5, 8762(b5): THE POINTS OR LINES SET DURING THE PERFORMANCE OF A FIELD SURVEY OF ANY PARCEL DESCRIBED IN ANY DEED OR OTHER INSTRUMENT OF TITLE RECORDED IN THE COUNTY RECORDER'S OFFICE ARE NOT SHOWN ON ANY SUBDIVISION MAP, OFFICIAL MAP, OR RECORD OF SURVEY.

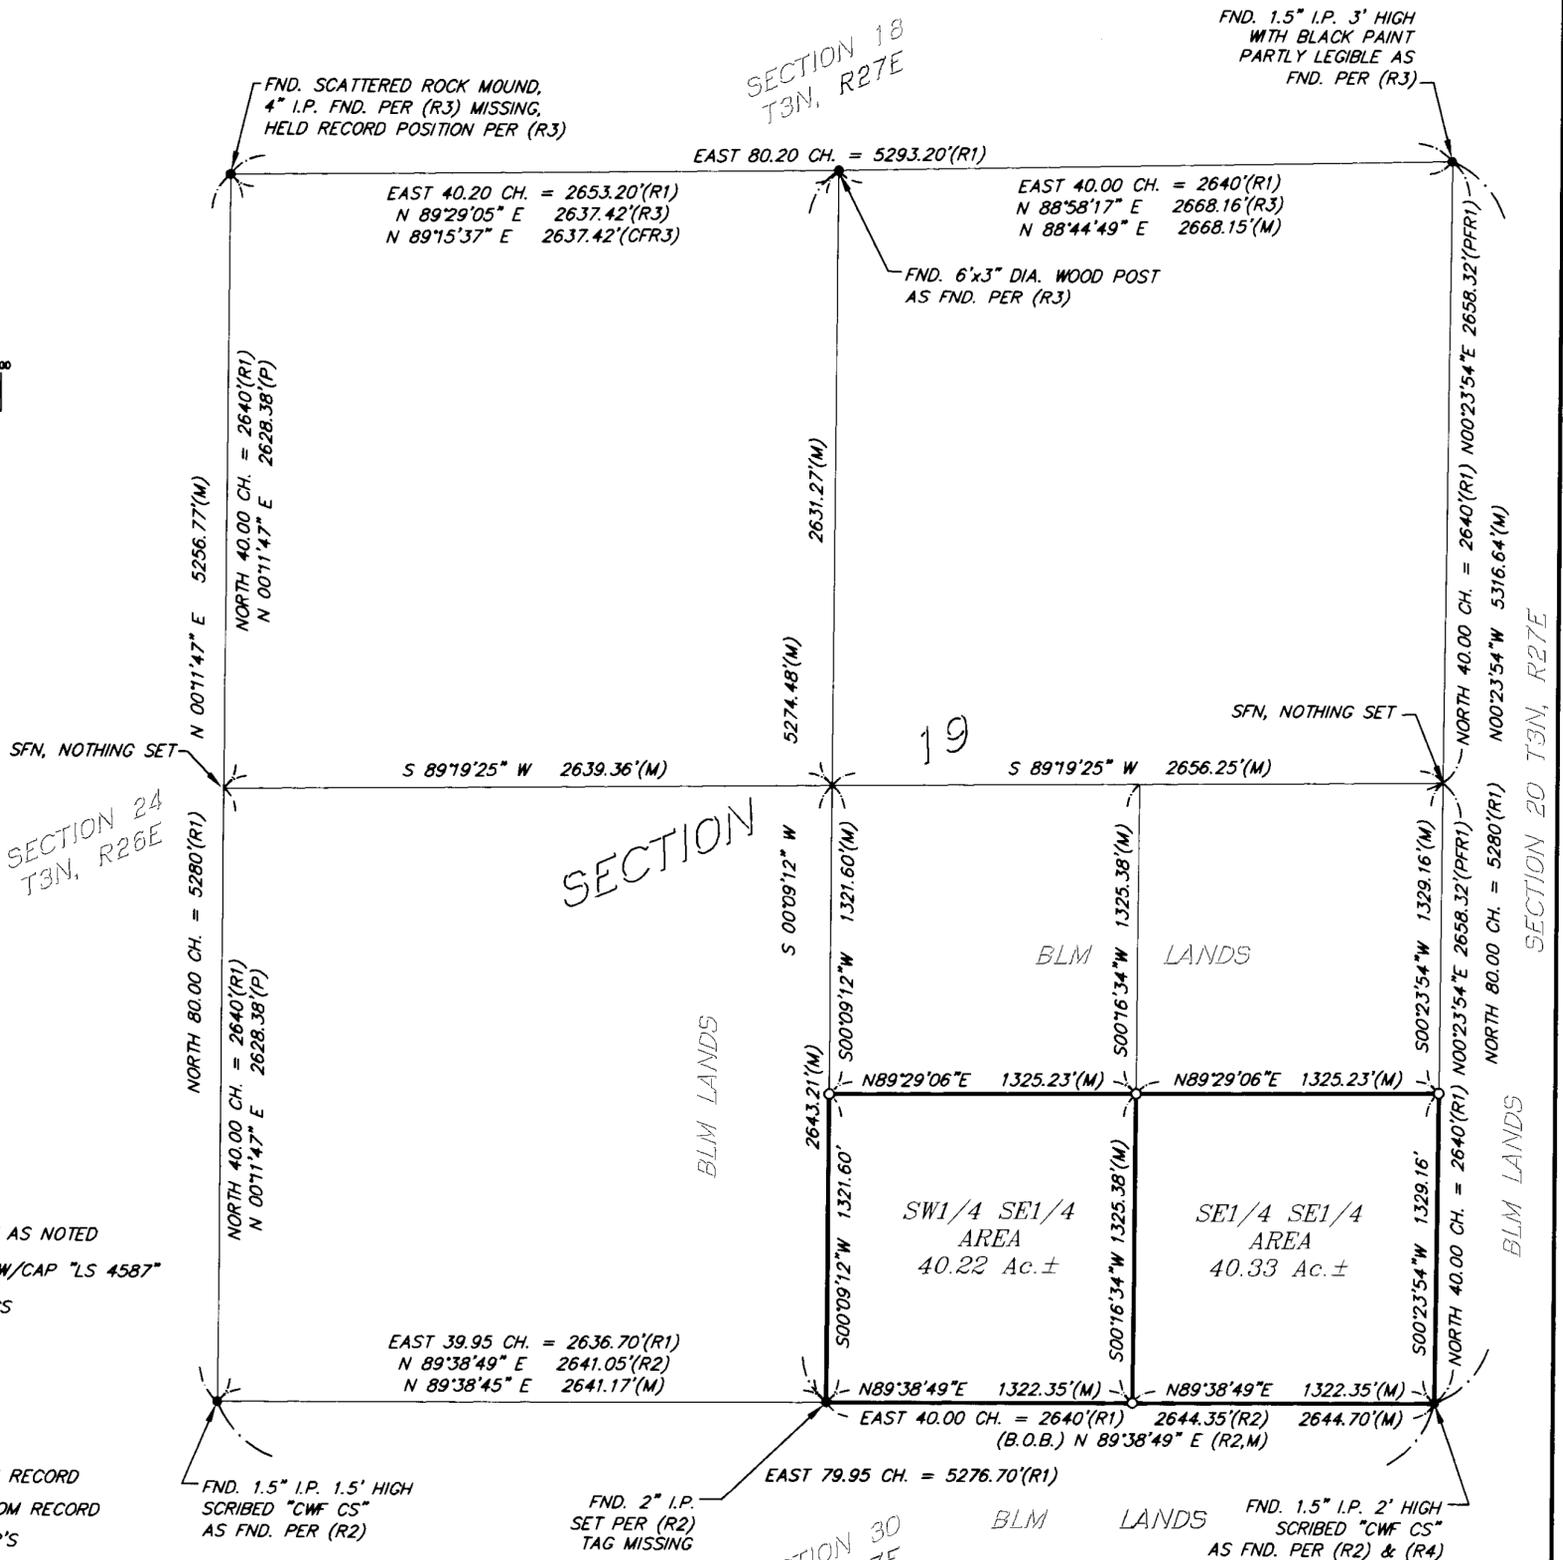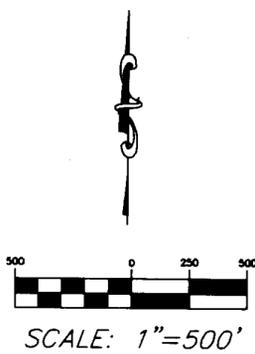

**LEGEND:**

- FOUND MONUMENT AS NOTED
- SET 5/8" REBAR W/CAP "LS 4587"

**B.O.B. BASIS OF BEARINGS**

- (R) RECORD
- (M) MEASURED
- (C) CALCULATED
- CH. CHAINS
- (CFR) CALCULATED FROM RECORD
- (PFR) PROPORTIONED FROM RECORD
- C.S. COUNTY SURVEYOR'S
- DIA. DIAMETER
- FND. FOUND
- I.P. IRON PIPE
- RSMB RECORD OF SURVEY MAP BOOK
- PMB PARCEL MAP BOOK
- REF. REFERENCE
- SFN SEARCHED FOR, NOT FOUND
- U.S.G.L.O. UNITED STATES GENERAL LAND OFFICE
- CWF CHARLIE W. FULTON  
 MONO COUNTY SURVEYOR OF THE 1930's (R3)

**RECORD INFORMATION:**

- (R1) = USGLO FIELD NOTES & PLAT DATED DECEMBER 17, 1857
- (R2) = PARCEL MAP 34-37, PMB 4/27 RCE 10467, 1988
- (R3) = PARCEL MAP 34-39, PMB 4/28 LS 4587, 1988
- (R4) = RECORD OF SURVEY 34-37, RSMB 2/79 LS 4428, 1990

**BASIS OF BEARINGS**

THE BASIS OF BEARINGS FOR THIS MAP IS THE SOUTHERLY LINE OF THE SOUTHEAST 1/4 OF SECTION 19 BETWEEN FOUND MONUMENTS PER (R2) AND SHOWN HEREON AS N 89°38'49" E.