

RECORD OF SURVEY NO. 31-51
 TO SUPPORT A
 LOT LINE ADJUSTMENT
 BETWEEN A.P.N. 1-221-01, A.P.N. 1-050-05 AND A.P.N. 1-050-06
 FOR


LEROY C. & NOLA M. PALMER AND ALLAN E. MCPHEE & DIANE L. DAVIS
 WITHIN THE SW1/4 OF SECTION 2, T. 9 N., R. 22 E., M.D.B & M.
 MONO COUNTY, CALIFORNIA

BASIS OF BEARINGS

THE BASIS OF BEARINGS OF THIS MAP IS THE NORTHERLY LINE OF LOT 13 OF THE PALMER SUBDIVISION MAP, BOOK 1 OF MAPS, PAGE 66, OFFICIAL RECORDS, MONO COUNTY, CALIFORNIA. SAID LINE BEARS N65°39'E.

LEGEND

- (R) PALMER SUBDIVISION, BOOK 1, PAGE 66, OFFICIAL RECORDS, MONO COUNTY, CALIFORNIA.
- (M) MEASURED.
- (C) CALCULATED.
- (D) CERTIFICATE OF DEATH, DOCUMENT #2004005013, STATE FILE #83 006763, CASE #1781.

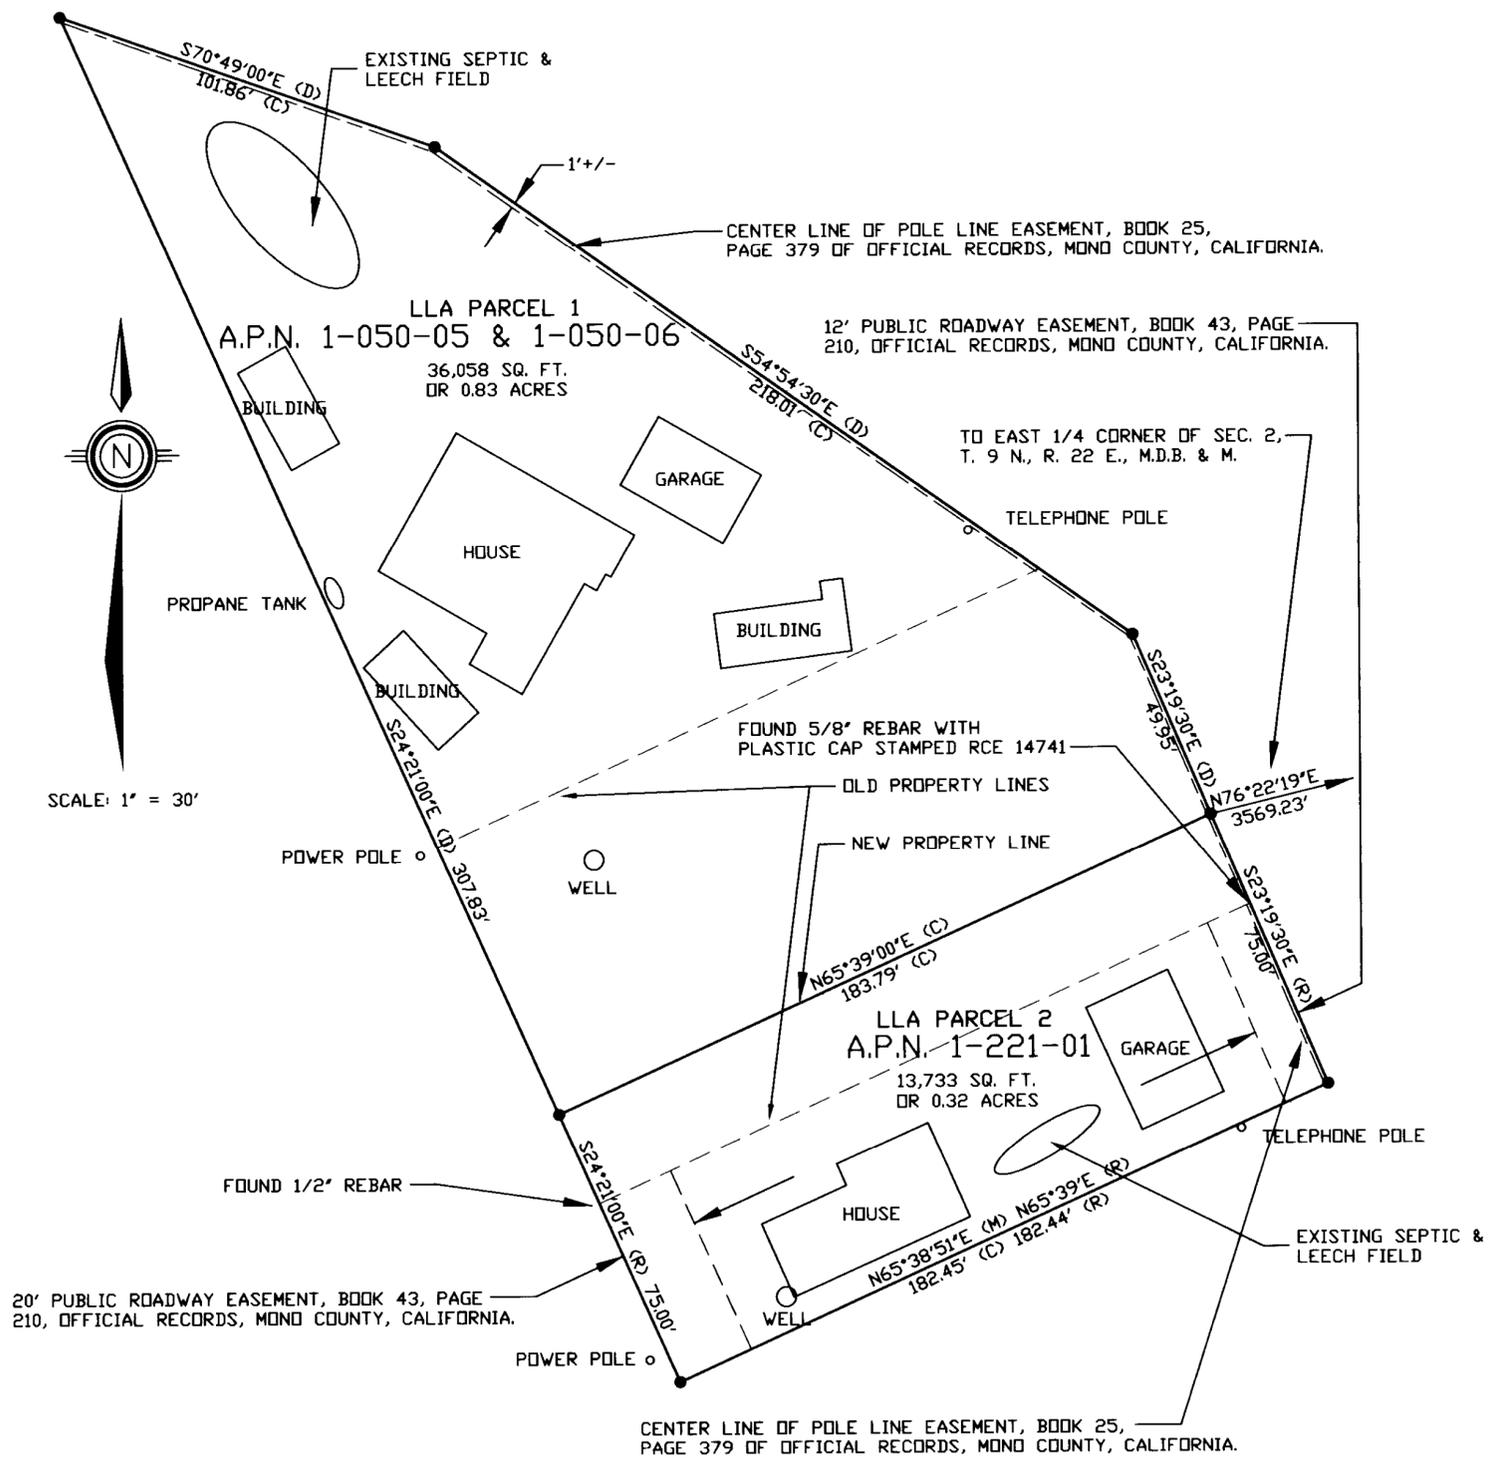

AFTER LOT LINE ADJUSTMENT

