

RECORD OF SURVEY NO. 34-82



SECTION 16, TOWNSHIP 1 NORTH, RANGE 26 EAST, M.D.B. & M.

CURVE DATA

<p>C-33</p> <p>R = 1,150.00'</p> <p>Δ = 101° 22' 00"</p> <p>L = 2,034.56'</p> <p>T = 1,404.19'</p>	<p>C-40</p> <p>R = 960.00'</p> <p>Δ = 87° 00' 12"</p> <p>L = 1,457.75'</p> <p>T = 911.06'</p>	<p>C-52</p> <p>R = 1,260.00'</p> <p>Δ = 68° 28' 10"</p> <p>L = 1,505.72'</p> <p>T = 857.41'</p>
---	--	--

LEGEND:

- ◆ LAND NET CORNER, DESCRIBED AS NOTED
- ▼ N.G.S. PUBLISHED CONTROL POINT
- SET 3/4" REBAR WITH CALTRANS ALUMINUM CAP
- CALCULATED POSITION, NOTHING FOUND OR SET
- ⊕ FOUND CALTRANS T-BAR WITH CAP
- ⊗ NGS BENCH MARK, DESCRIBED AS NOTED

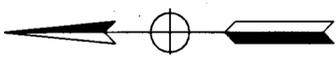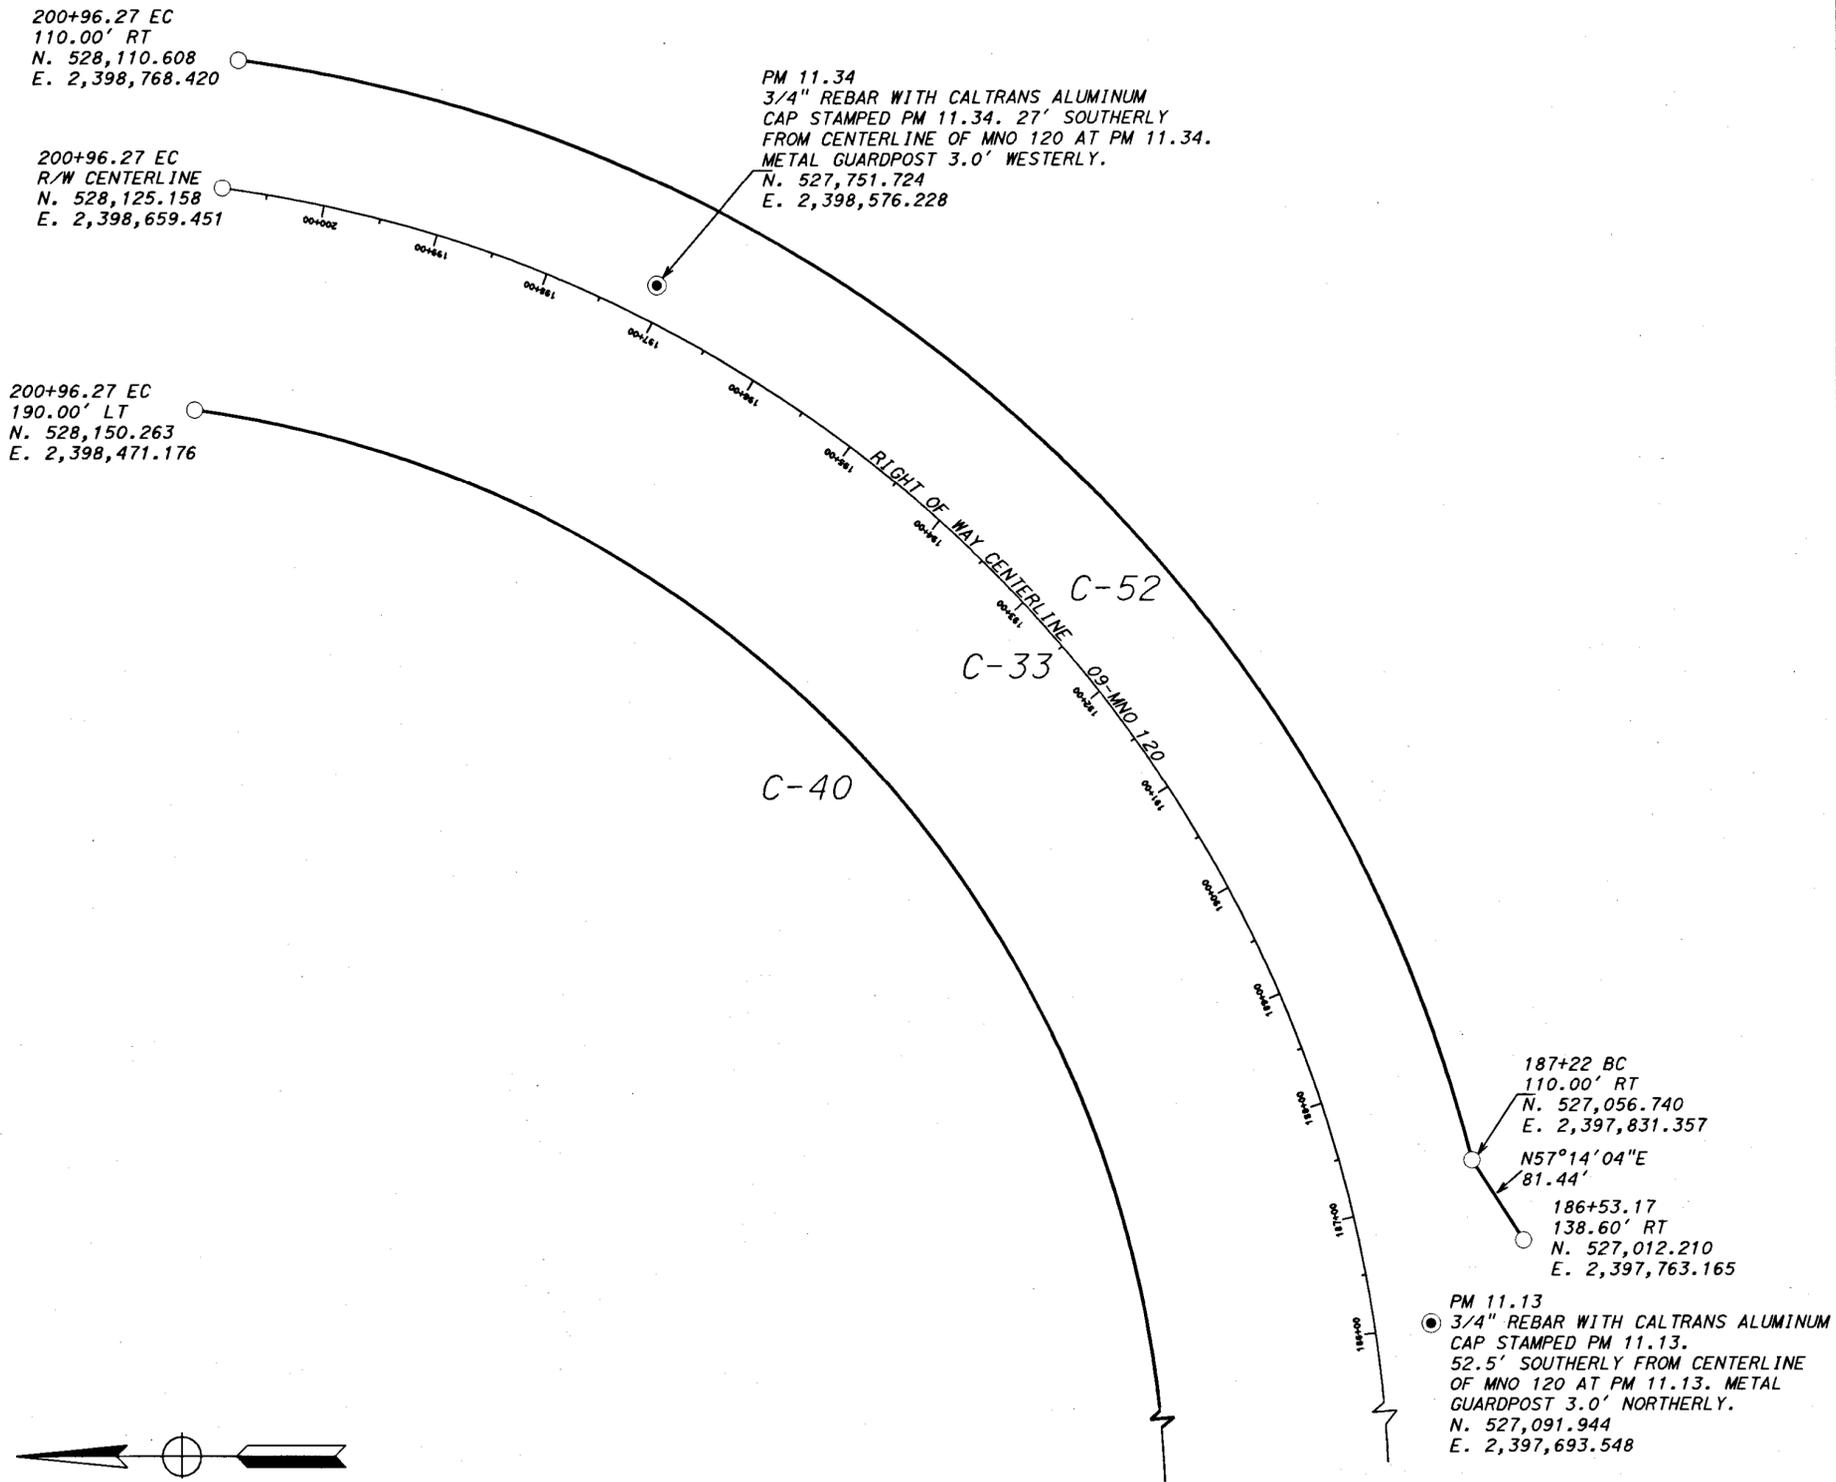

1" = 100'
 C.G.F. = 0.9996

GRID COORDINATES AND BEARINGS
 GROUND STATIONS AND DISTANCES