

RECORD OF SURVEY NO. 35-19

BEING A SURVEY OF THE NW 1/4 OF THE SE 1/4 OF SECTION 11,
TOWNSHIP 1 SOUTH, RANGE 28 EAST, MOUNT DIABLO MERIDIAN,
COUNTY OF MONO, STATE OF CALIFORNIA

SURVEYOR'S STATEMENT

THIS MAP CORRECTLY REPRESENTS A SURVEY MADE BY ME OR UNDER MY DIRECTION IN CONFORMANCE WITH THE REQUIREMENTS OF THE PROFESSIONAL LAND SURVEYOR'S ACT AT THE REQUEST OF GREEN BRIDGES, LLC IN MAY, 2004.

JOHN R. LANGFORD
P.L.S. 5149
EXPIRATION DATE: 6/30/09



RECORDER'S STATEMENT

FILED THIS 17th DAY OF JULY 2008, AT 3:00 P.M. IN BOOK 4 OF RECORD OF SURVEYS AT PAGE 34-34A AT THE REQUEST OF GREEN BRIDGES, LLC

MONO COUNTY RECORDER

BY: *Lynda Roberts*
LYNDA ROBERTS
MONO COUNTY RECORDER

DOCUMENT NO: 2008003603
FEE: \$ 11.00

COUNTY SURVEYOR'S STATEMENT

THIS MAP HAS BEEN EXAMINED IN ACCORDANCE WITH SECTION 8766 OF THE PROFESSIONAL LAND SURVEYOR'S ACT THIS 5th DAY OF JULY 2008.

JOHN S. PARRISH
P.L.S. 5050
MONO COUNTY SURVEYOR
LICENCE EXPIRES 6/30/10



LEGEND:

- Found evidence of Section Monument as noted.
- Set a 1 1/2"Ø aluminum cap inscribed LS 5149 on a 5/8"Øx2' rebar in a rock mound.
- Secondary method point. Nothing set. (See surveyor's note.)
- Single proportionate point. Nothing set.
- Double proportionate point. Nothing set.
- Control Point
- R(*) Based on record information per (*)
- m Based on field measurements.

BASIS OF BEARINGS: NORTH as determined from NGS Opus solution using
 1. PID AF9652 38°02'03.018"N 120°23'09.691"W
 2. PID AH2502 37°39'13.532"N 119°03'39.184"W
 3. PID AIB802 37°44'34.077"N 118°02'21.559"W
 to determine position at Base Point #11, a 5/8"Ø Rebar.
 NGS Opus Latitude & Longitude Base values are:
 37°51'13.17017"N
 118°50'54.12798"W

CCS, Zone III (NAD83) coordinate Base values are:
 2137506.06N
 7038493.21E
 Elev: 8809.91' (Geoid03 NAVD88)

Convergence Angle: +1°00'40" ● Base
 True Azimuth = Grid Azimuth + Convergence Angle



Combined Grid Factor: 0.999513425 ● Base
 Ground Distance =
 Grid Distance/Combined Grid Factor

All bearings are true.
 All distances are ground.

PURPOSE OF SURVEY:

The reason for this record of survey map is as set forth in Section 8762 (b)(5) of the Professional Land Surveyor's Act; the points or lines set during the performance of the field survey of the parcel described in the deed referenced hereon are not shown on any subdivision map, official map, or record of survey.

SEE SHEET 2 OF 2 FOR DOUBLE PROPORTION DETAIL, CORNER DESCRIPTIONS, SURVEYOR'S NOTE AND RECORD REFERENCES.

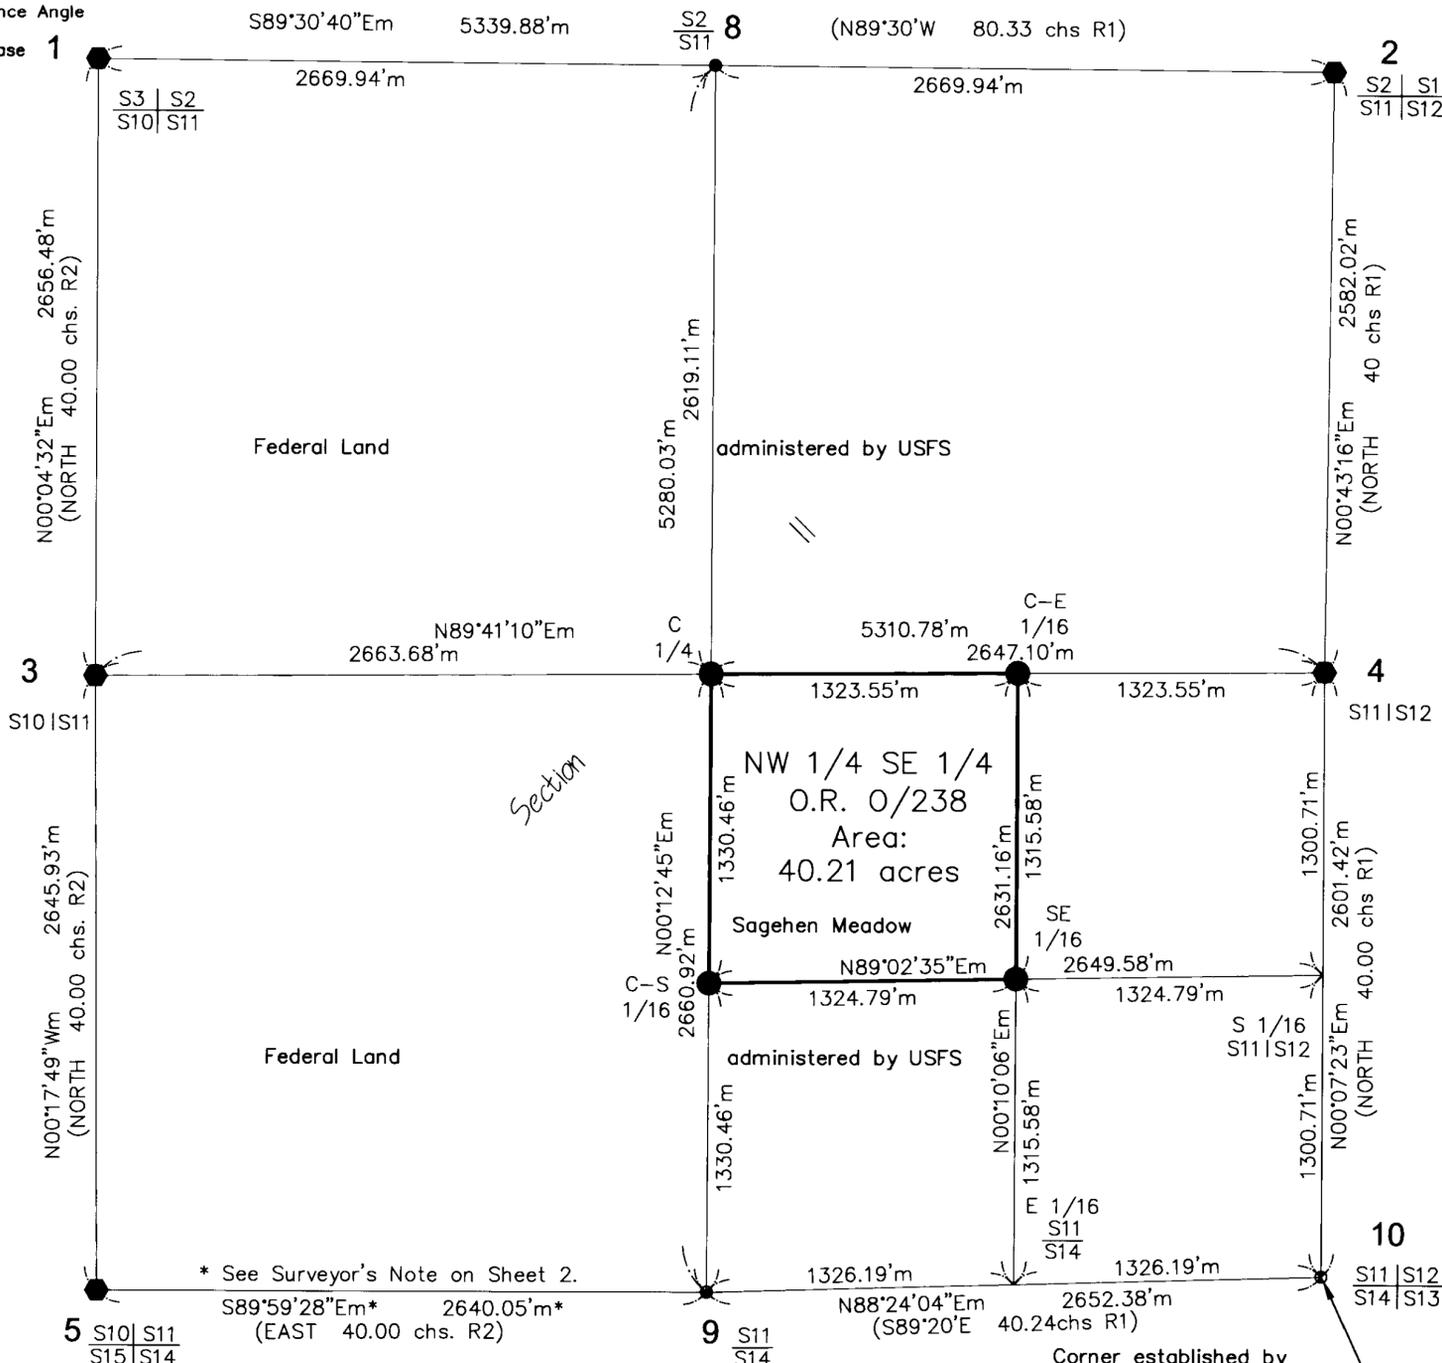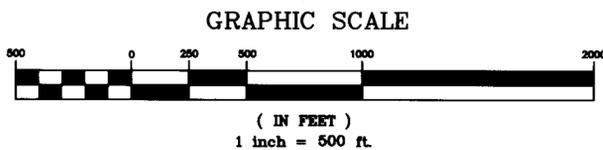

* See Surveyor's Note on Sheet 2.
 S89°59'28"Em* 2640.05'm* (EAST 40.00 chs. R2)

Corner established by double proportion per Detail on Sheet 2 of 2.