

SCALE: 1" = 1000'

SHEET 1 OF 1

RECORD OF SURVEY NO. 33-08

THE UNINCORPORATED TERRITORY OF THE COUNTY OF MONO, STATE OF CALIFORNIA
BEING A SURVEY OF PARCEL 2 DESCRIBED BY THE GRANT DEED RECORDED AS DOCUMENT # 2002003386 OF OFFICIAL RECORDS IN THE OFFICE OF THE MONO COUNTY RECORDER. LOCATED IN THE NORTH HALF OF SECTION 2, THE EAST HALF OF THE SOUTHEAST QUARTER, THE SOUTHEAST QUARTER OF THE SOUTHWEST QUARTER, THE SOUTHWEST QUARTER OF THE SOUTHEAST QUARTER AND THE WEST HALF OF THE SOUTHWEST QUARTER OF SECTION 3, TOWNSHIP 3 NORTH, RANGE 28 EAST, M.D.B. & M., IN THE COUNTY OF MONO, STATE OF CALIFORNIA

RECORD INFORMATION

- R1 - GOVT. FIELD NOTES A.W. VON SCHMIDT 1857
- R2 - GOVT. FIELD NOTES L.D. BOND 1878
- R3 - DEPT. OF TRANSPORTATION R/W RECORD MAP DISTRICT 9, MONO COUNTY, ROUTE 167, POST MILE 19

LEGEND

- FOUND MONUMENT AS NOTED
- SET 5/8" REBAR AND CAP STAMPED LS 4587
- C - CALCULATED
- M - MEASURED
- P - PROPORTIONED

GRAPHIC SCALE



SURVEYOR'S STATEMENT:

THIS MAP CORRECTLY REPRESENTS A SURVEY MADE BY ME OR UNDER MY DIRECTION IN CONFORMANCE WITH THE REQUIREMENTS OF THE PROFESSIONAL LAND SURVEYOR'S ACT AT THE REQUEST OF HIDEAWAY COMPANY IN NOVEMBER, 2004.

DAVID LAVERTY DATE 7/7/08
L.S. NO. 4587 LIC. EXP. 9-30-08

PURPOSE OF SURVEY

THE REASON FOR THIS RECORD OF SURVEY IS AS SET FORTH IN THE PROFESSIONAL LAND SURVEYOR'S ACT, ARTICLE 5, 8762(b)(5): THE POINTS OR LINES SET DURING THE PERFORMANCE OF A FIELD SURVEY OF ANY PARCEL DESCRIBED IN ANY DEED OR OTHER INSTRUMENT OF TITLE RECORDED IN THE COUNTY RECORDER'S OFFICE ARE NOT SHOWN ON ANY SUBDIVISION MAP, OFFICIAL MAP, OR RECORD OF SURVEY.

COUNTY SURVEYOR'S STATEMENT:

THIS MAP HAS BEEN EXAMINED IN ACCORDANCE WITH SECTION 8766 OF THE PROFESSIONAL LAND SURVEYOR'S ACT THIS 15th DAY OF July 2008.

COUNTY SURVEYOR
John S. Parrish DATE 07-15-08
L.S. NO. 5050 LIC. EXP. 6-30-10

RECORDER'S STATEMENT:


FILED THIS 18th DAY OF JULY 2008, AT 9:50 A.M. IN BOOK 4 OF RECORD OF SURVEY MAPS AT PAGE 36 AT THE REQUEST OF THE HIDEAWAY COMPANY.

LYNDA ROBERTS
MONO COUNTY RECORDER
BY: *Debra Vandebate*
DEPUTY COUNTY RECORDER

DOCUMENT NO. : 2008003609
FEE : \$ 8.00

BASIS OF BEARINGS

THE BASIS OF BEARINGS FOR THIS MAP IS REFERRED TO AS THE SOUTH LINE OF SECTION 1, BETWEEN TWO FOUND ORIGINAL MONUMENTS AS SHOWN ON THE OFFICIAL GOVERNMENT PLAT THEREOF AND ARE LISTED HEREON AS WEST.

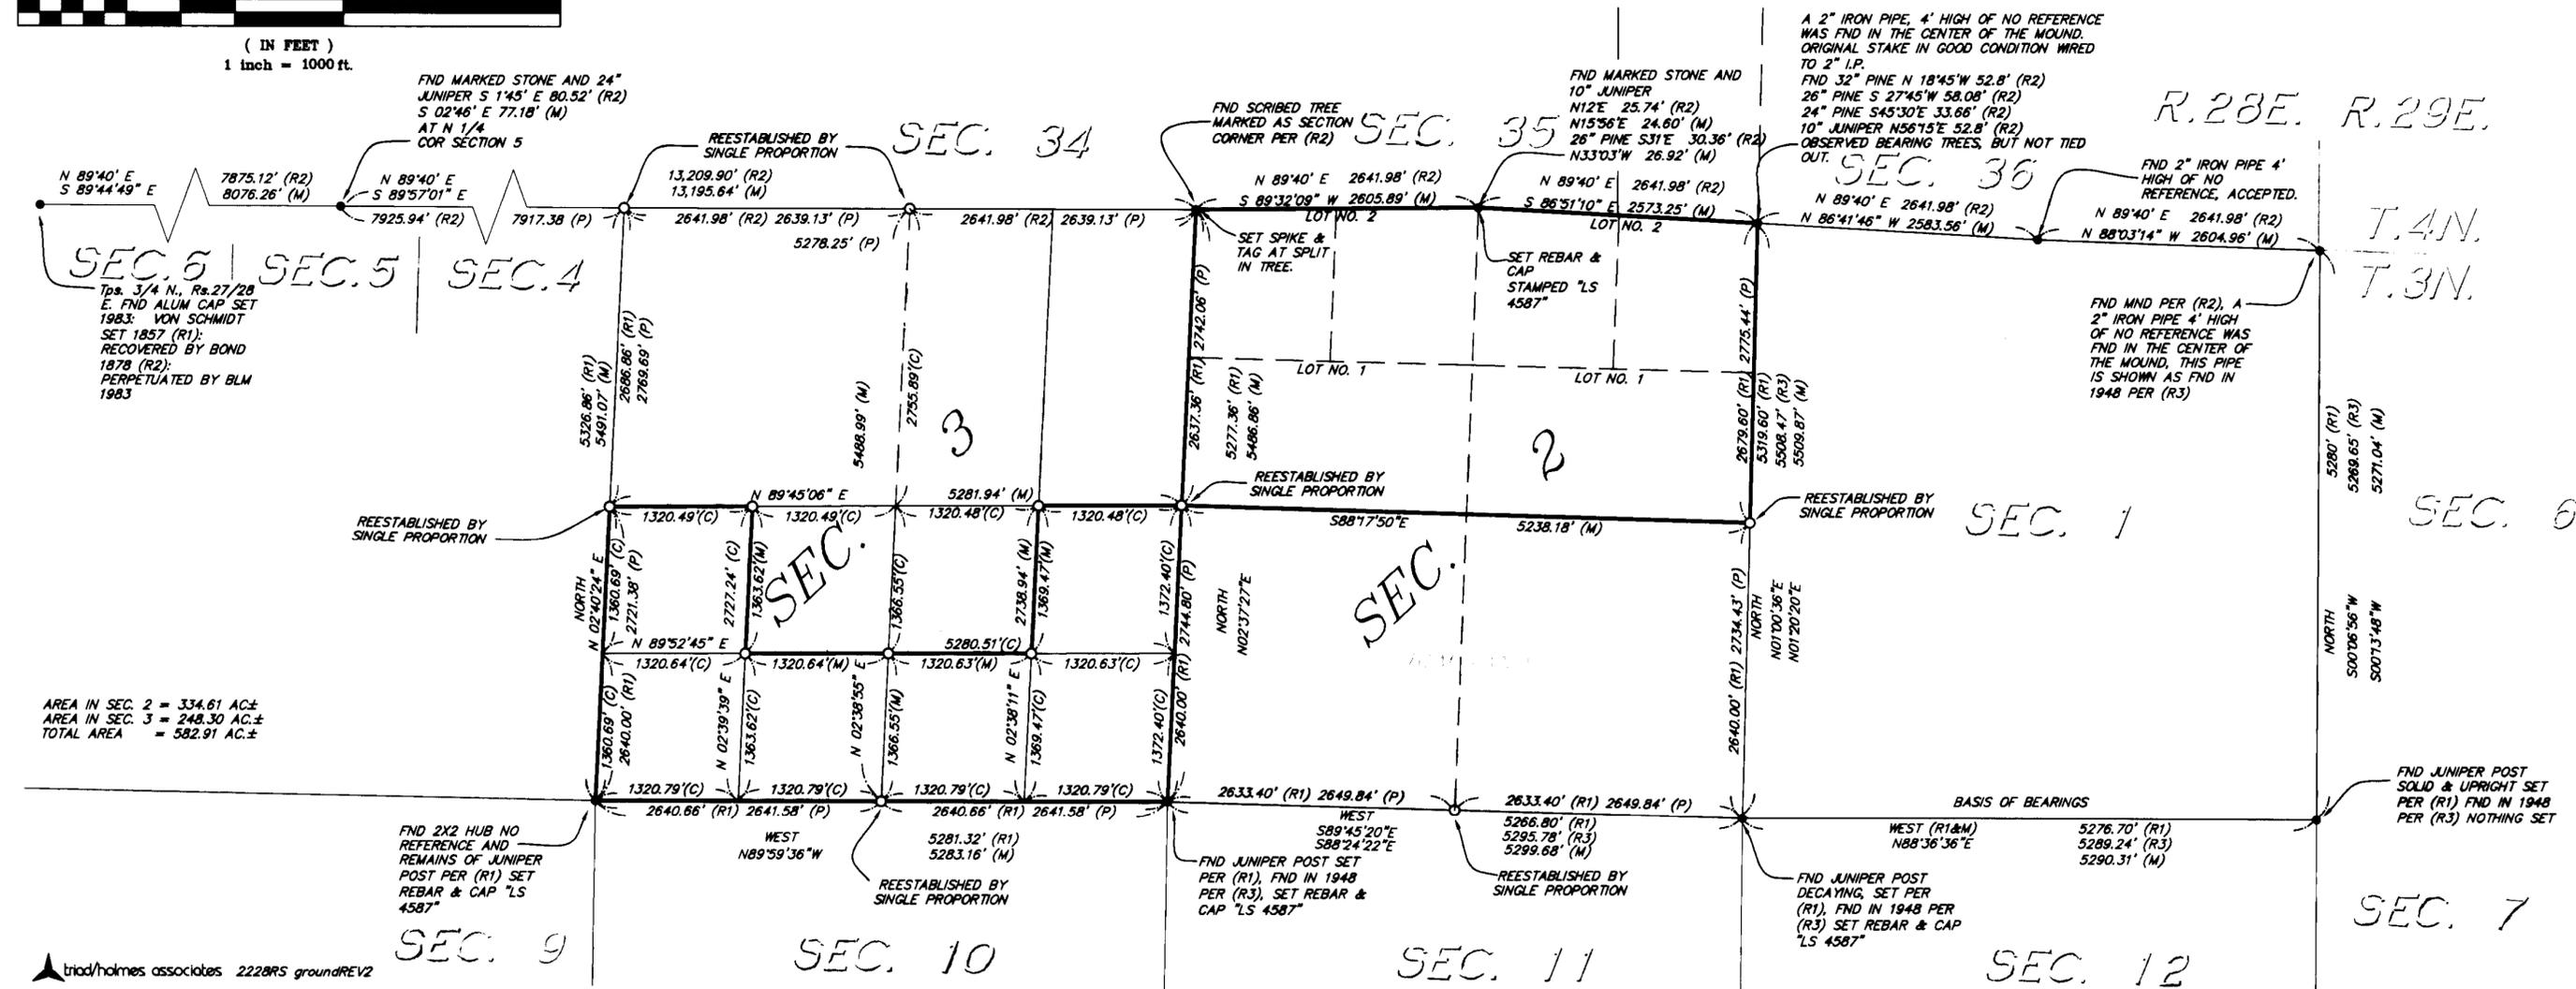

AREA IN SEC. 2 = 334.61 AC±
AREA IN SEC. 3 = 248.30 AC±
TOTAL AREA = 582.91 AC±