

SCALE: 1" = 50'

SHEET 1 OF 1

RECORD OF SURVEY NO. 37 - 80

IN THE UNINCORPORATED TERRITORY OF MONO COUNTY, STATE OF CALIFORNIA

BEING A SURVEY OF PARCEL 2 IN THE NORTHWEST QUARTER OF THE NORTHWEST QUARTER OF SECTION 35, TOWNSHIP 4 SOUTH, RANGE 29 EAST, M.D.B.&M. IN THE COUNTY OF MONO, STATE OF CALIFORNIA, RECORDED PER DEED DOC# 2007001416 OF OFFICIAL RECORDS ON FILE IN THE OFFICE OF THE COUNTY RECORDER.

SURVEYOR'S STATEMENT:

THIS MAP CORRECTLY REPRESENTS A SURVEY MADE BY ME OR UNDER MY DIRECTION IN CONFORMANCE WITH THE REQUIREMENTS OF THE PROFESSIONAL LAND SURVEYOR'S ACT AT THE REQUEST OF JAMIE STONE IN JUNE, 2007.

DAVID LAVERNY L.S. 4587 DATE 7/7/08 LIC. EXP. 9-30-08



COUNTY SURVEYOR'S STATEMENT:

THIS MAP HAS BEEN EXAMINED IN ACCORDANCE WITH SECTION 8766 OF THE PROFESSIONAL LAND SURVEYOR'S ACT THIS 15th DAY OF July 2008.

MONO COUNTY SURVEYOR John Parrish 07-15-08 DATE JOHN S. PARRISH L.C. NO. 5050 LIC. EXP. 6-30-10



RECORDER'S STATEMENT:

INSTRUMENT NO. : 2008003612 FEE : \$8.00



FILED THIS 18th DAY OF JULY 2008, AT 9:50 A.M. IN BOOK 4 OF RECORD OF SURVEY MAPS AT PAGE 39 AT THE REQUEST OF TRIAD/HOLMES AND ASSOCIATES.

LYNDA ROBERTS MONO COUNTY RECORDER

BY: Debra Vand Brak DEPUTY COUNTY RECORDER

PURPOSE OF SURVEY

THE REASON FOR THIS RECORD OF SURVEY IS AS SET FORTH IN THE PROFESSIONAL LAND SURVEYORS ACT, ARTICLE 5, 8762(b4): THE ESTABLISHMENT OF ONE OR MORE POINTS OR LINES NOT SHOWN ON ANY SUBDIVISION MAP, OFFICIAL MAP, OR RECORD OF SURVEY, THE POSITIONS OF WHICH ARE NOT ASCERTAINABLE FROM AN INSPECTION OF THE SUBDIVISION MAP, OFFICIAL MAP, OR RECORD OF SURVEY.

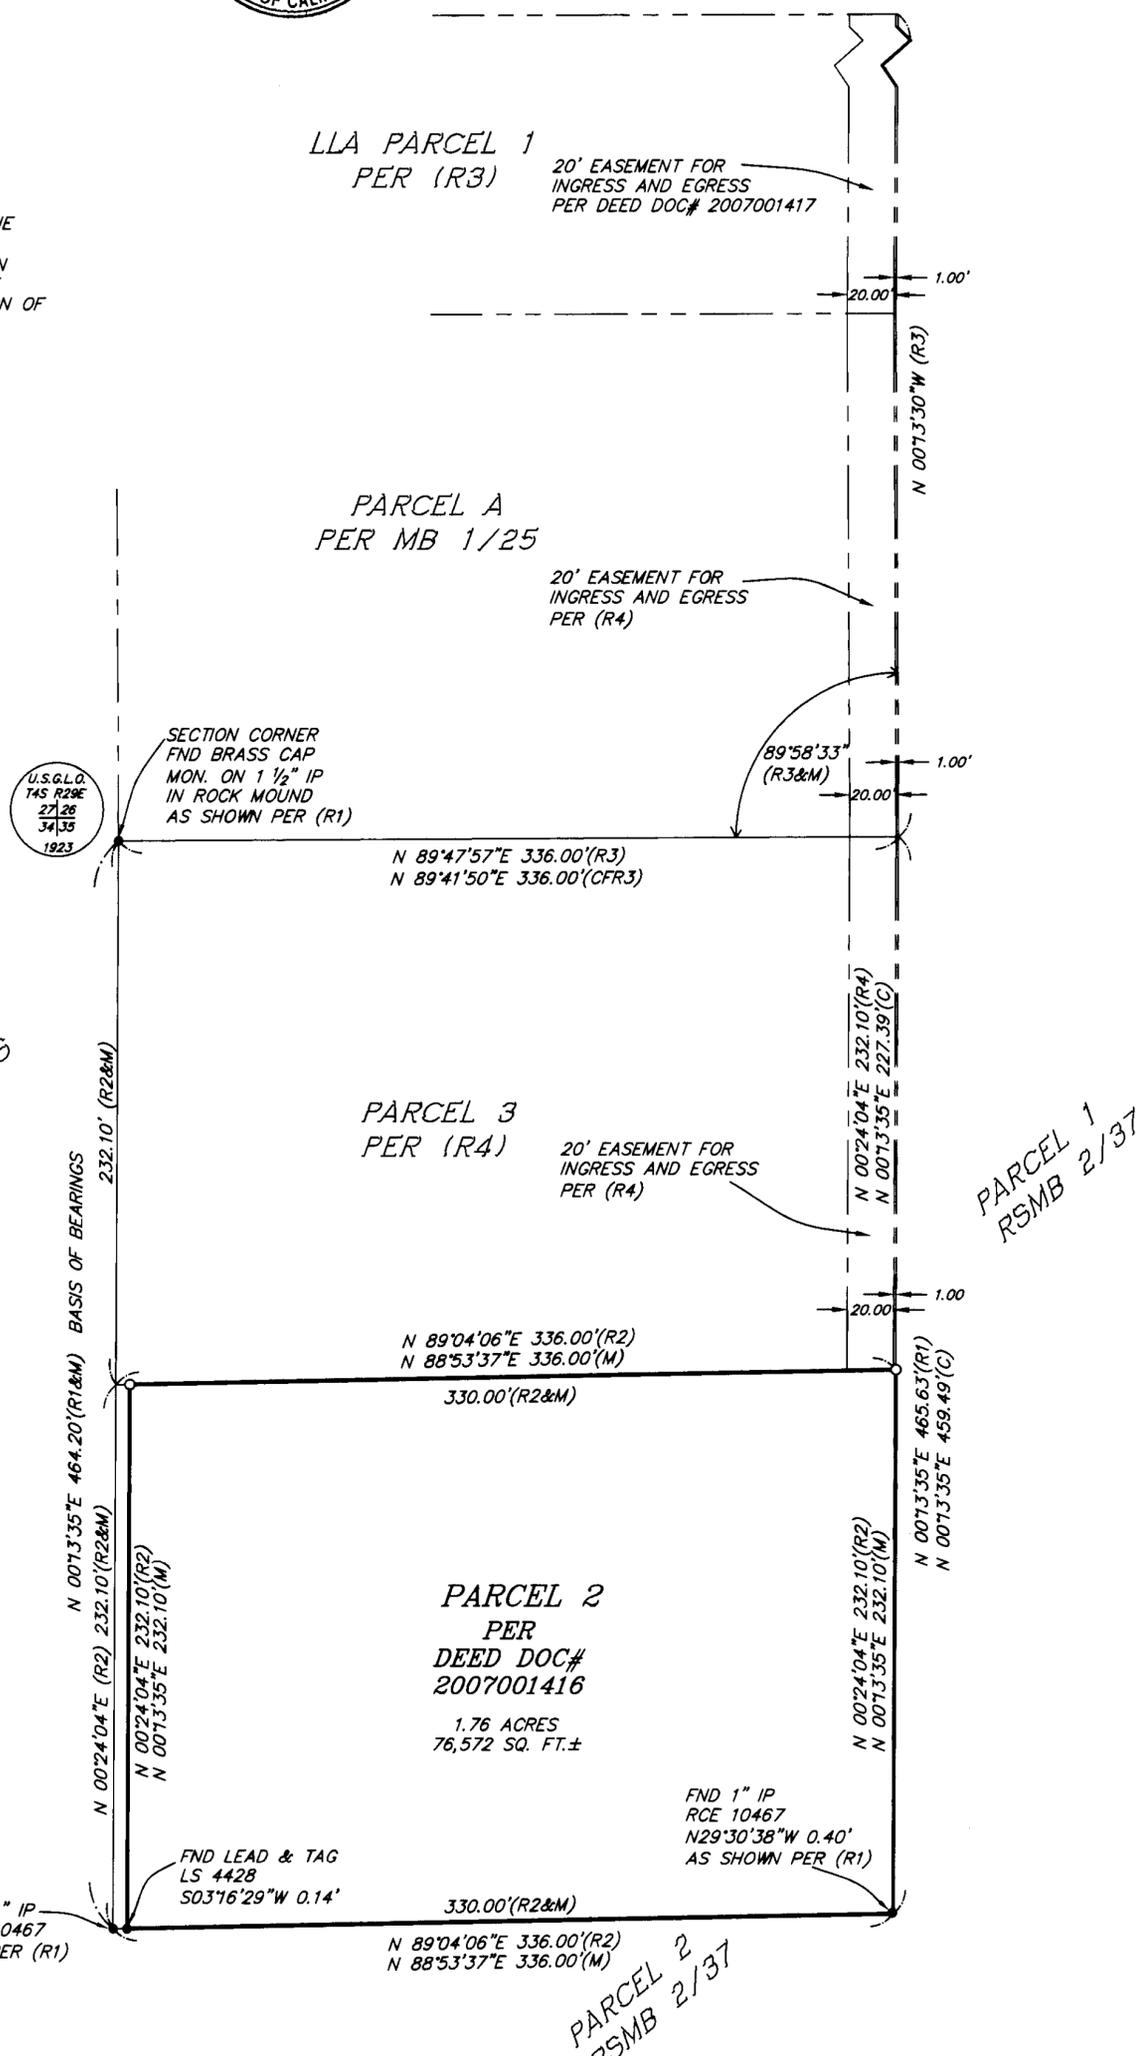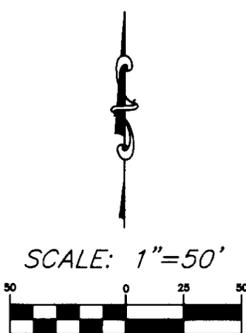

LEGEND:

- FOUND MONUMENT AS NOTED
- SET 5/8" REBAR W/CAP "LS 4587"
- (R) RECORD
- (M) MEASURED
- (C) CALCULATED
- (CFR) CALCULATED FROM RECORD
- MB MAP BOOK
- FND FOUND
- IP IRON PIPE
- MON. MONUMENT
- RSMB RECORD OF SURVEY MAP BOOK
- U.S.G.L.O. UNITED STATES GENERAL LAND OFFICE

RECORD INFORMATION:

- (R1) = RECORD INFORMATION PER RECORD OF SURVEY MAP BOOK 2, PAGE 37
- (R2) = RECORD INFORMATION PER DEED DOC# 2007001416
- (R3) = RECORD INFORMATION PER RECORD OF SURVEY MAP BOOK 2, PAGE 116
- (R4) = RECORD INFORMATION PER GRANT OF EASEMENT VOL 534, PAGE 60-62

BASIS OF BEARINGS

THE BASIS OF BEARINGS IS THE WEST LINE OF THE NW 1/4 OF THE NW 1/4 OF SECTION 35, T4S, R29E, BETWEEN TWO FOUND MONUMENTS PER MAP BOOK 2, PAGE 37 AND IS SHOWN HEREON AS N 00°13'35"E.