

RECORD OF SURVEY NO. 35 - 26

IN THE UNINCORPORATED PORTION OF MONO COUNTY, STATE OF CALIFORNIA

BEING A SURVEY OF LOT LINE ADJUSTMENT PARCELS 1 AND 2 OF LLA 05-05, RECORDED AS DOCUMENT NO. 2005004943 OF OFFICIAL RECORDS, IN THE OFFICE OF THE COUNTY RECORDER OF SAID COUNTY. ALSO BEING A SURVEY OF PARCELS 2 AND 3 AS PER MAP RECORDED IN BOOK 2 AT PAGE 67 OF PARCEL MAPS, IN THE OFFICE OF THE COUNTY RECORDER OF SAID COUNTY. BEING SITUATED IN THE NW 1/4 OF SECTION 31, T.1S., R.32E., M.D.M.

SURVEYOR'S STATEMENT:

THIS MAP CORRECTLY REPRESENTS A SURVEY MADE BY ME OR UNDER MY DIRECTION IN CONFORMANCE WITH THE REQUIREMENTS OF THE PROFESSIONAL LAND SURVEYOR'S ACT AT THE REQUEST OF MICHAEL MODABER POUR, MODAB INC. IN SEPTEMBER, 2005.

DAVID LAVERTY DATE 07-13-2008
L.S. 4587 LIC. EXP. 9-30-08



COUNTY SURVEYOR'S STATEMENT:

THIS MAP HAS BEEN EXAMINED IN ACCORDANCE WITH SECTION 8766 OF THE PROFESSIONAL LAND SURVEYOR'S ACT THIS 27th DAY OF August 2008.

MONO COUNTY SURVEYOR

JOHN S. PARRISH DATE 08-27-08
L.C. NO. 5050 LIC. EXP. 6-30-10



RECORDER'S STATEMENT:

INSTRUMENT NO. : 2008004222
FEE : \$8.00

FILED THIS 29th DAY OF AUGUST 2008, AT 9:30 A.M. IN BOOK 4 OF RECORD OF SURVEY MAPS AT PAGE 45 AT THE REQUEST OF TRIAD/HOLMES AND ASSOCIATES


LYNDA ROBERTS
MONO COUNTY RECORDER

BY: Sherri R. Hale
DEPUTY COUNTY RECORDER

PURPOSE OF SURVEY

THE REASON FOR THIS RECORD OF SURVEY IS AS SET FORTH IN THE PROFESSIONAL LAND SURVEYOR'S ACT, ARTICLE 5, 8762(b5): THE POINTS OR LINES SET DURING THE PERFORMANCE OF A FIELD SURVEY OF ANY PARCEL DESCRIBED IN ANY DEED OR OTHER INSTRUMENT OF TITLE RECORDED IN THE COUNTY RECORDER'S OFFICE ARE NOT SHOWN ON ANY SUBDIVISION MAP, OFFICIAL MAP, OR RECORD OF SURVEY.

SCALE: 1"=80'

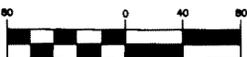

LEGEND:


- MONUMENT AS NOTED
 - SET 5/8" REBAR W/CAP "LS 4587"
 - FOUND 1" I.P. TAGGED "LS 10467"
 - ▲ FOUND 2" I.P. TAGGED "LS 3462"
- ABND. ABANDONED
(R) RECORD
(M) MEASURED
(C) CALCULATED
(CFR) CALCULATED FROM RECORD
(P) PROPORTIONED
FND. FOUND
I.P. IRON PIPE
MB MAP BOOK
MON. MONUMENT
PMB PARCEL MAP BOOK
REF. REFERENCE
SFN SEARCHED FOR, NOT FOUND
L.L.A. LOT LINE ADJUSTMENT

RECORD INFORMATION:

- (R1) = RECORD INFORMATION PER PMB 2/15.
- (R2) = RECORD INFORMATION PER PMB 2/67.
- (R3) = RECORD INFORMATION PER PMB 2/88.
- (R4) = RECORD INFORMATION PER L.L.A. 05-05

BASIS OF BEARINGS

THE BASIS OF BEARING FOR THIS MAP IS BETWEEN FOUND MONUMENTS AT THE NORTH EAST CORNER OF PARCEL 2 AND THE C-W 1/16 AS SHOWN ON PARCEL MAP 35-15, RECORDED IN PARCEL MAP BOOK 2, PAGE 67, AND IS LISTED HEREON AS N 00°31'15"W.

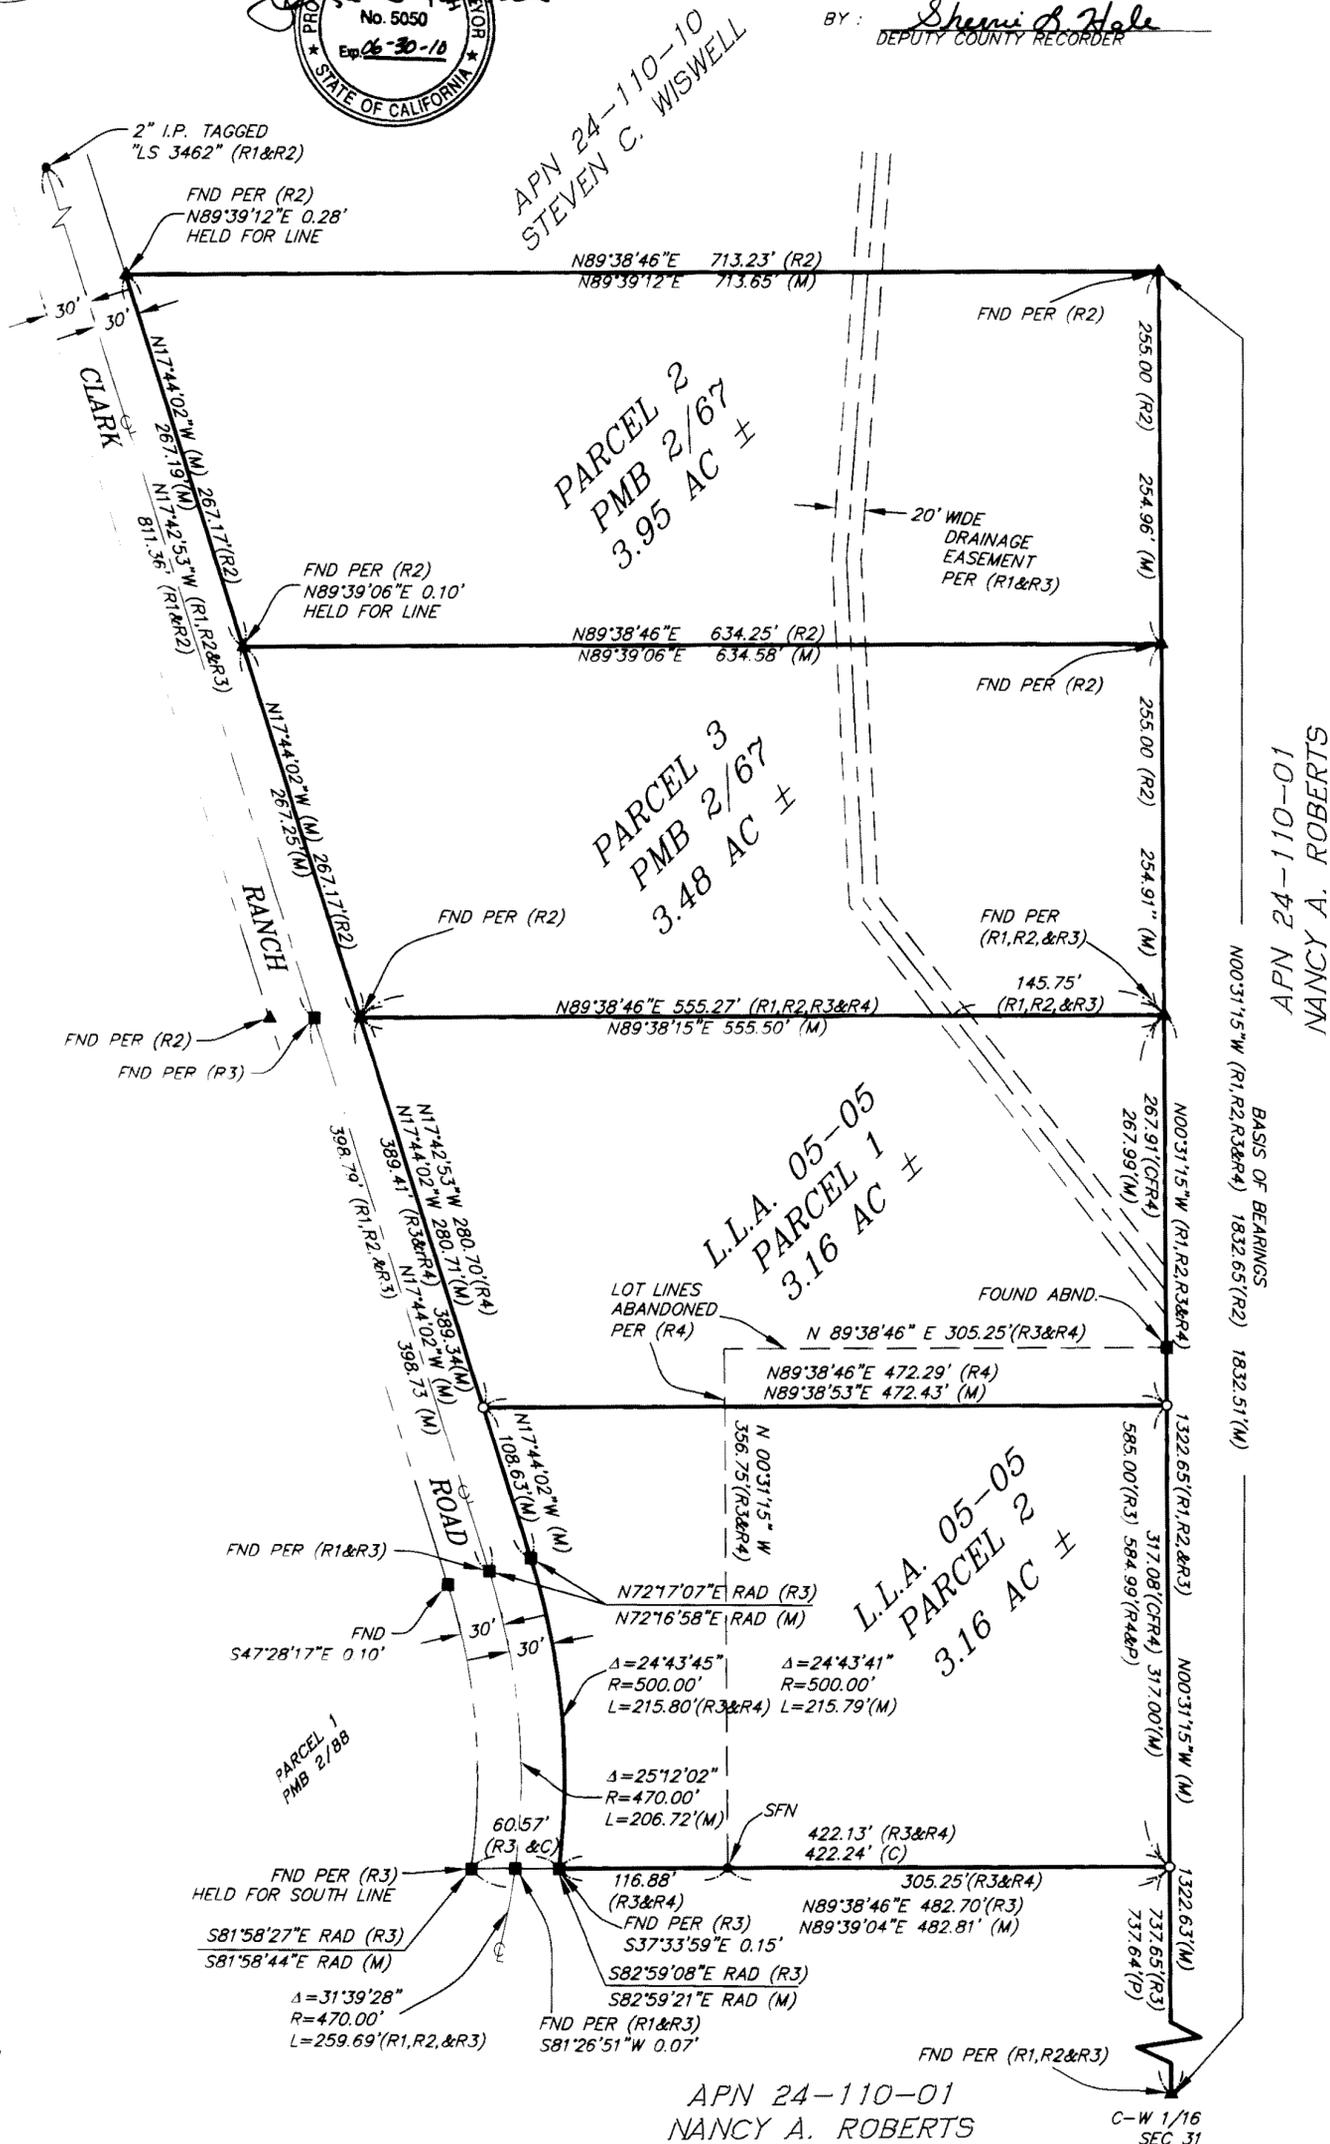

APN 24-110-01
NANCY A. ROBERTS

APN 24-110-01
NANCY A. ROBERTS