

# RECORD OF SURVEY NO. 36 - 149

TOWN OF MAMMOTH LAKES, COUNTY OF MONO, STATE OF CALIFORNIA

BEING A SURVEY OF LOT 6, BLOCK 10, MAMMOTH CAMP TRACT 1 RECORDED IN MAP BOOK 1 AT PAGE 1, IN THE OFFICE OF THE MONO COUNTY RECORDER. BEING LOCATED IN A PORTION OF THE SW 1/4 OF SECTION 3, TOWNSHIP 4 SOUTH, RANGE 27 EAST, M.D.B.&M. IN THE TOWN OF MAMMOTH LAKES, COUNTY OF MONO, STATE OF CALIFORNIA.

**SURVEYOR'S STATEMENT:**

THIS MAP CORRECTLY REPRESENTS A SURVEY MADE BY ME OR UNDER MY DIRECTION IN CONFORMANCE WITH THE REQUIREMENTS OF THE PROFESSIONAL LAND SURVEYOR'S ACT AT THE REQUEST OF MARK NEAVE IN NOVEMBER, 2004.

DAVID LAVERRY  
L.S. No. 4587  
LICENSE EXP. DATE 09-30-08



**COUNTY SURVEYOR'S STATEMENT:**

THIS MAP HAS BEEN EXAMINED IN ACCORDANCE WITH SECTION 8766 OF THE PROFESSIONAL LAND SURVEYOR'S ACT THIS 27th DAY OF August 2008.

COUNTY SURVEYOR  
JOHN S. PARRISH  
L.S. No. 5050  
LICENSE EXP. DATE 06-30-10



**RECORDER'S STATEMENT:**

FILED THIS 29th DAY OF AUGUST 2008, AT 9:30 A.M. IN BOOK 4 OF RECORD OF SURVEY MAPS AT PAGE 46 AT THE REQUEST OF MARK NEAVE.

LYNDA ROBERTS  
MONO COUNTY RECORDER

BY: Sherrie R. Hale  
DEPUTY COUNTY RECORDER



DOCUMENT NO. : 2008004223  
FEE : \$ 8.00

**SURVEY NOTE:**

MAP BOOK 3/56 (R4) IS THE FIRST RECORD MAP TO INDICATE THE RIGHT OF WAY OF WOODMEN ST. TO BE 28'. ALL OTHER SUBSEQUENT RECORD MAPS USED FOR THIS SURVEY AGREE WITH THE 28' R/W. THE WEST LINE OF LOT 6 WAS ESTABLISHED BY PRODDING A LINE NORTH FROM FOUND MONUMENTS AT LOTS 16 AND 20 SET PER (R9). THIS PROCEDURE WAS VERIFIED BY FOUND MONUMENTS ON THE WEST SIDE OF WOODMAN ST AT LOT 2 BLOCK 11, SET PER MB 4/83 (R6) THAT MEASURE 28.00' TO THE MONUMENTED WEST LINE OF LOT 6.

**PURPOSE OF SURVEY**

THE REASON FOR THIS RECORD OF SURVEY IS AS SET FORTH IN THE PROFESSIONAL LAND SURVEYORS ACT, ARTICLE 5, 8762(b3): EVIDENCE THAT, BY REASONABLE ANALYSIS, MIGHT RESULT IN MATERIALLY ALTERNATE POSITIONS OF LINES OR POINTS, SHOWN ON ANY SUBDIVISION MAP, OFFICIAL MAP, OR RECORD OF SURVEY PREVIOUSLY RECORDED OR FILED IN THE OFFICE OF THE COUNTY RECORDER OR THE COUNTY SURVEYING DEPARTMENT, OR ANY MAP OR SURVEY RECORD MAINTAINED BY THE BUREAU OF LAND MANAGEMENT OF THE UNITED STATES.

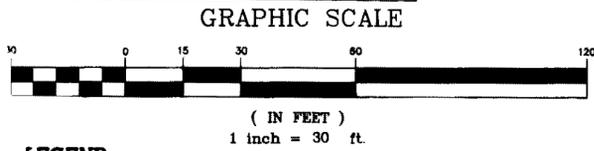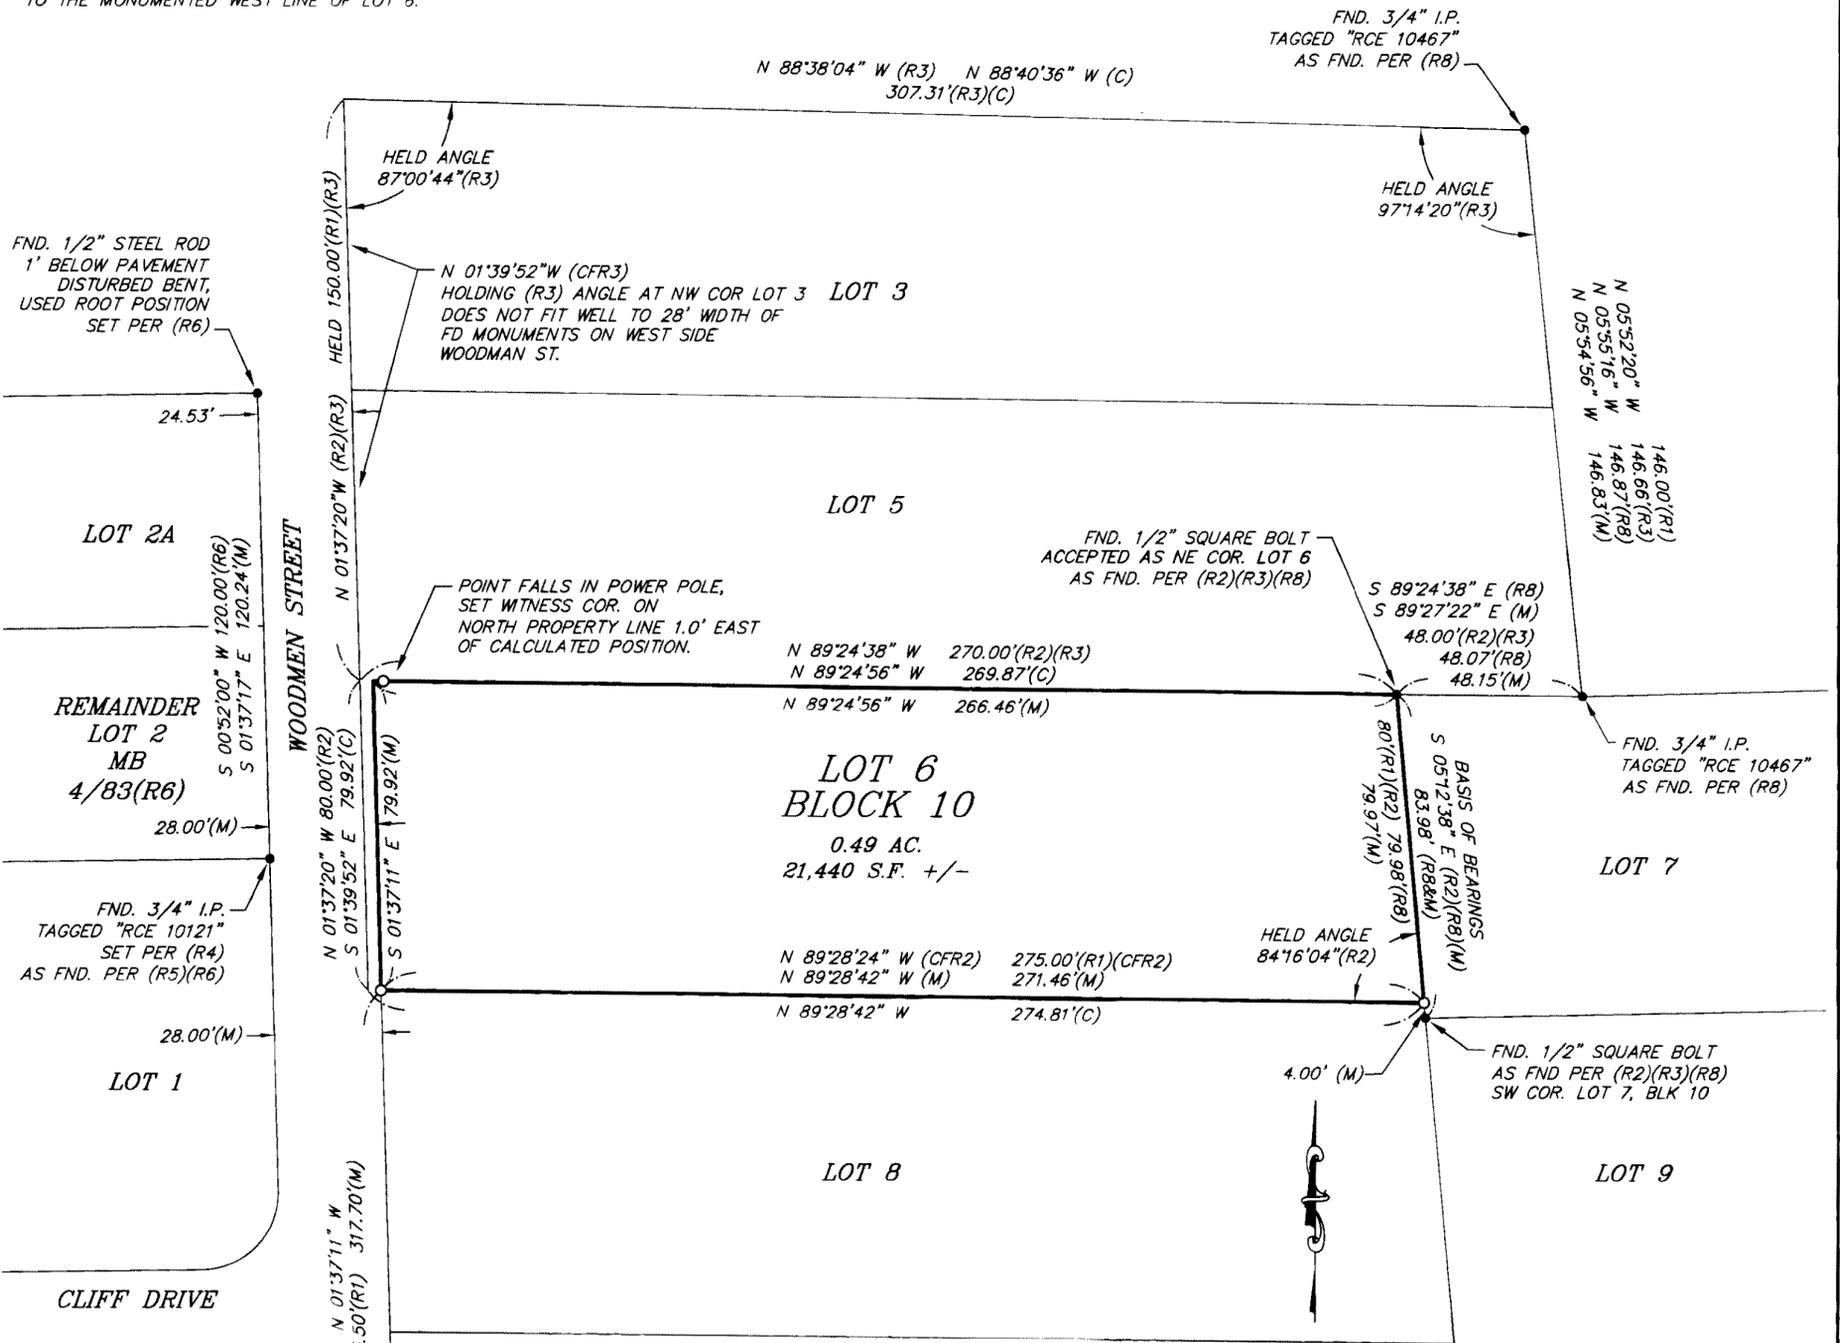

<b>LEGEND</b>	<b>RECORD INFORMATION</b>
• FOUND MONUMENT AS NOTED	R1 - MB 1/1, MCT 1, 1923
○ SET 5/8" REBAR AND CAP STAMPED LS 4587	R2 - MB 3/9, RCE 10465, 1962
M MEASURED	R3 - MB 3/36, RCE 7858, 1962
R RECORD	R4 - MB 3/56, RCE 10121, 1962
C CALCULATED	R5 - MB 3/58, RCE 7522, 1962
CFR CALCULATED FROM RECORD	R6 - MB 4/83, RCE 14386, 1965
COR CORNER	R8 - RSMB 3/33, LS 4587, 1995
FND. FOUND	R9 - RSMB 4/25, LS 4587, 2008
I.P. IRON PIPE	
SPK. SPIKE	

**BASIS OF BEARINGS**  
THE BASIS OF BEARINGS FOR THIS MAP IS THE WEST LINE OF LOT 7 BETWEEN TWO FOUND MONUMENTS SHOWN HEREON AS S 05°12'38" E PER MB 3/9 (R2) AND IS COMMON WITH THE EAST LINE OF LOT 6.