

RECORD OF SURVEY NO. 32-64


IN THE UNINCORPORATED TERRITORY OF MONO COUNTY, STATE OF CALIFORNIA

PARCEL A: THE NORTHEAST QUARTER AND EAST HALF OF SOUTHWEST QUARTER OF SECTION 9, AND SOUTHWEST QUARTER OF NORTHWEST QUARTER AND THE WEST HALF OF THE SOUTHWEST QUARTER OF SECTION 10, TOWNSHIP 4 NORTH, RANGE 25 EAST, MDB&M.
PARCEL B: THE EAST HALF OF THE NORTHWEST QUARTER OF SECTION 9, TOWNSHIP 4 NORTH, RANGE 25 EAST, MDB&M, EXCEPT THAT PORTION LYING WEST OF THE EAST LINE OF US HIGHWAY 395.
PARCEL C: THE NORTHWEST QUARTER OF SOUTHWEST QUARTER OF SECTION 9, TOWNSHIP 4 NORTH, RANGE 25 EAST, MDB&M.
THE EAST HALF OF THE NORTHWEST QUARTER AND THE NORTHEAST QUARTER OF SECTION 16, TOWNSHIP 4 NORTH, RANGE, 25 EAST, MDB&M.

SURVEYOR'S STATEMENT:

THIS MAP CORRECTLY REPRESENTS A SURVEY MADE BY ME OR UNDER MY DIRECTION IN CONFORMANCE WITH THE REQUIREMENTS OF THE PROFESSIONAL LAND SURVEYOR'S ACT AT THE REQUEST OF GARY CINO AND GLEN PAULSEN IN JUNE 2002 AND SEPTEMBER 2004 RESPECTIVELY.

DAVID A. LAVERTY
L.S. 4587
DATE: Aug 20 2008
LIC. EXP. 9-30-08

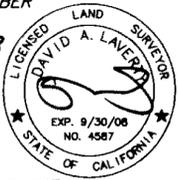

COUNTY SURVEYOR'S STATEMENT:

THIS MAP HAS BEEN EXAMINED IN ACCORDANCE WITH SECTION 8766 OF THE PROFESSIONAL LAND SURVEYOR'S ACT THIS 8th DAY OF September 2008.

MONO COUNTY SURVEYOR
JOHN S. PARRISH
LIC. NO. 5050
DATE: 09-08-2008
LIC. EXP. 6-30-10



RECORDER'S STATEMENT:

INSTRUMENT NO. : 2008004384
FEE : \$ 8.00

FILED THIS 10th DAY OF SEPTEMBER 2008, AT 3:44 P.M. IN BOOK 4 OF RECORD OF SURVEY MAPS AT PAGE 50 AT THE REQUEST OF GARY CINO AND GLEN PAULSEN

LYNDA ROBERTS
MONO COUNTY RECORDER

BY: Debra Van der Beek
DEPUTY COUNTY RECORDER

PURPOSE OF SURVEY

THE REASON FOR THIS RECORD OF SURVEY IS AS SET FORTH IN THE PROFESSIONAL LAND SURVEYORS ACT, ARTICLE 5, 8762(b5): THE POINTS OR LINES SET DURING THE PERFORMANCE OF A FIELD SURVEY OF ANY PARCEL DESCRIBED IN ANY DEED OR OTHER INSTRUMENT OF TITLE RECORDED IN THE COUNTY RECORDER'S OFFICE ARE NOT SHOWN ON ANY SUBDIVISION MAP, OFFICIAL MAP, OR RECORD OF SURVEY.

BASIS OF BEARINGS



THE BASIS OF BEARINGS ARE BASED ON THE WEST RIGHT OF WAY LINE OF HIGHWAY 395 BETWEEN TWO FOUND "C" MONUMENTS SHOWN HEREON AS N14°52'E PER (R2).

LEGEND:

- (R) RECORD INFORMATION
- (M) MEASURED INFORMATION
- (C) CALCULATED INFORMATION
- (CH) CHAINS
- (P) PROPORTIONATE MEASURE
- [2640'] RECORD DISTANCE IN CHAINS CONVERTED TO FEET
- S9 SECTION NUMBER
- FD. FOUND
- IP IRON PIPE
- RSMB RECORD OF SURVEY MAP BOOK
- LS LAND SURVEYOR
- SNF SEARCHED, NOT FOUND
- COR. CORNER
- FNC FENCE
- * FENCE, GENERALLY 4 STRAND BARBED WIRE
- ◆ FOUND MONUMENT AS NOTED
- FOUND 6" X 6 CONCRETE "C" MONUMENT PER (R2)
- SET 5/8" REBAR OR 2" IRON PIPE W/CAP STAMPED "LS 4587"

RECORD INFORMATION:

- R1 FIELD NOTES AND PLAT OF THE SUBDIVISION LINES OF TOWNSHIP 4 NORTH, RANGE 25 EAST MDB&M BY A.W. VON SCHMIDT, NOTES DATED AUGUST 16, 1857
- R2 CALIFORNIA DEPT. OF TRANSPORTATION R/W RECORD MAP, DISTRICT 09, MONO COUNTY, ROUTE 395, POST MILE 72.3 - 75.37 (6 SHEETS) & HIGHWAY DEPT. FIELD BOOK "IX-MNO-23-1" PAGES 135-136, DATED 1932.
- R3 RSMB 1/82, USED MEMORANDUM OF OATHS TO JUSTIFY FENCES ARE NOT NECESSARILY ON PROPERTY LINES AND UNRECORDED FD. PIPES HAVE BEEN SET THROUGHOUT THE VALLEY AND RELIED UPON IN THE PAST
- R4 RSMB 1/17
- R5 RSMB 2/132

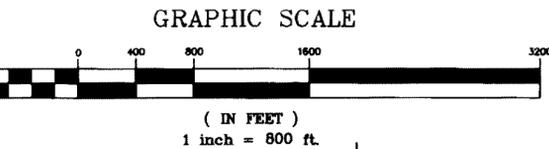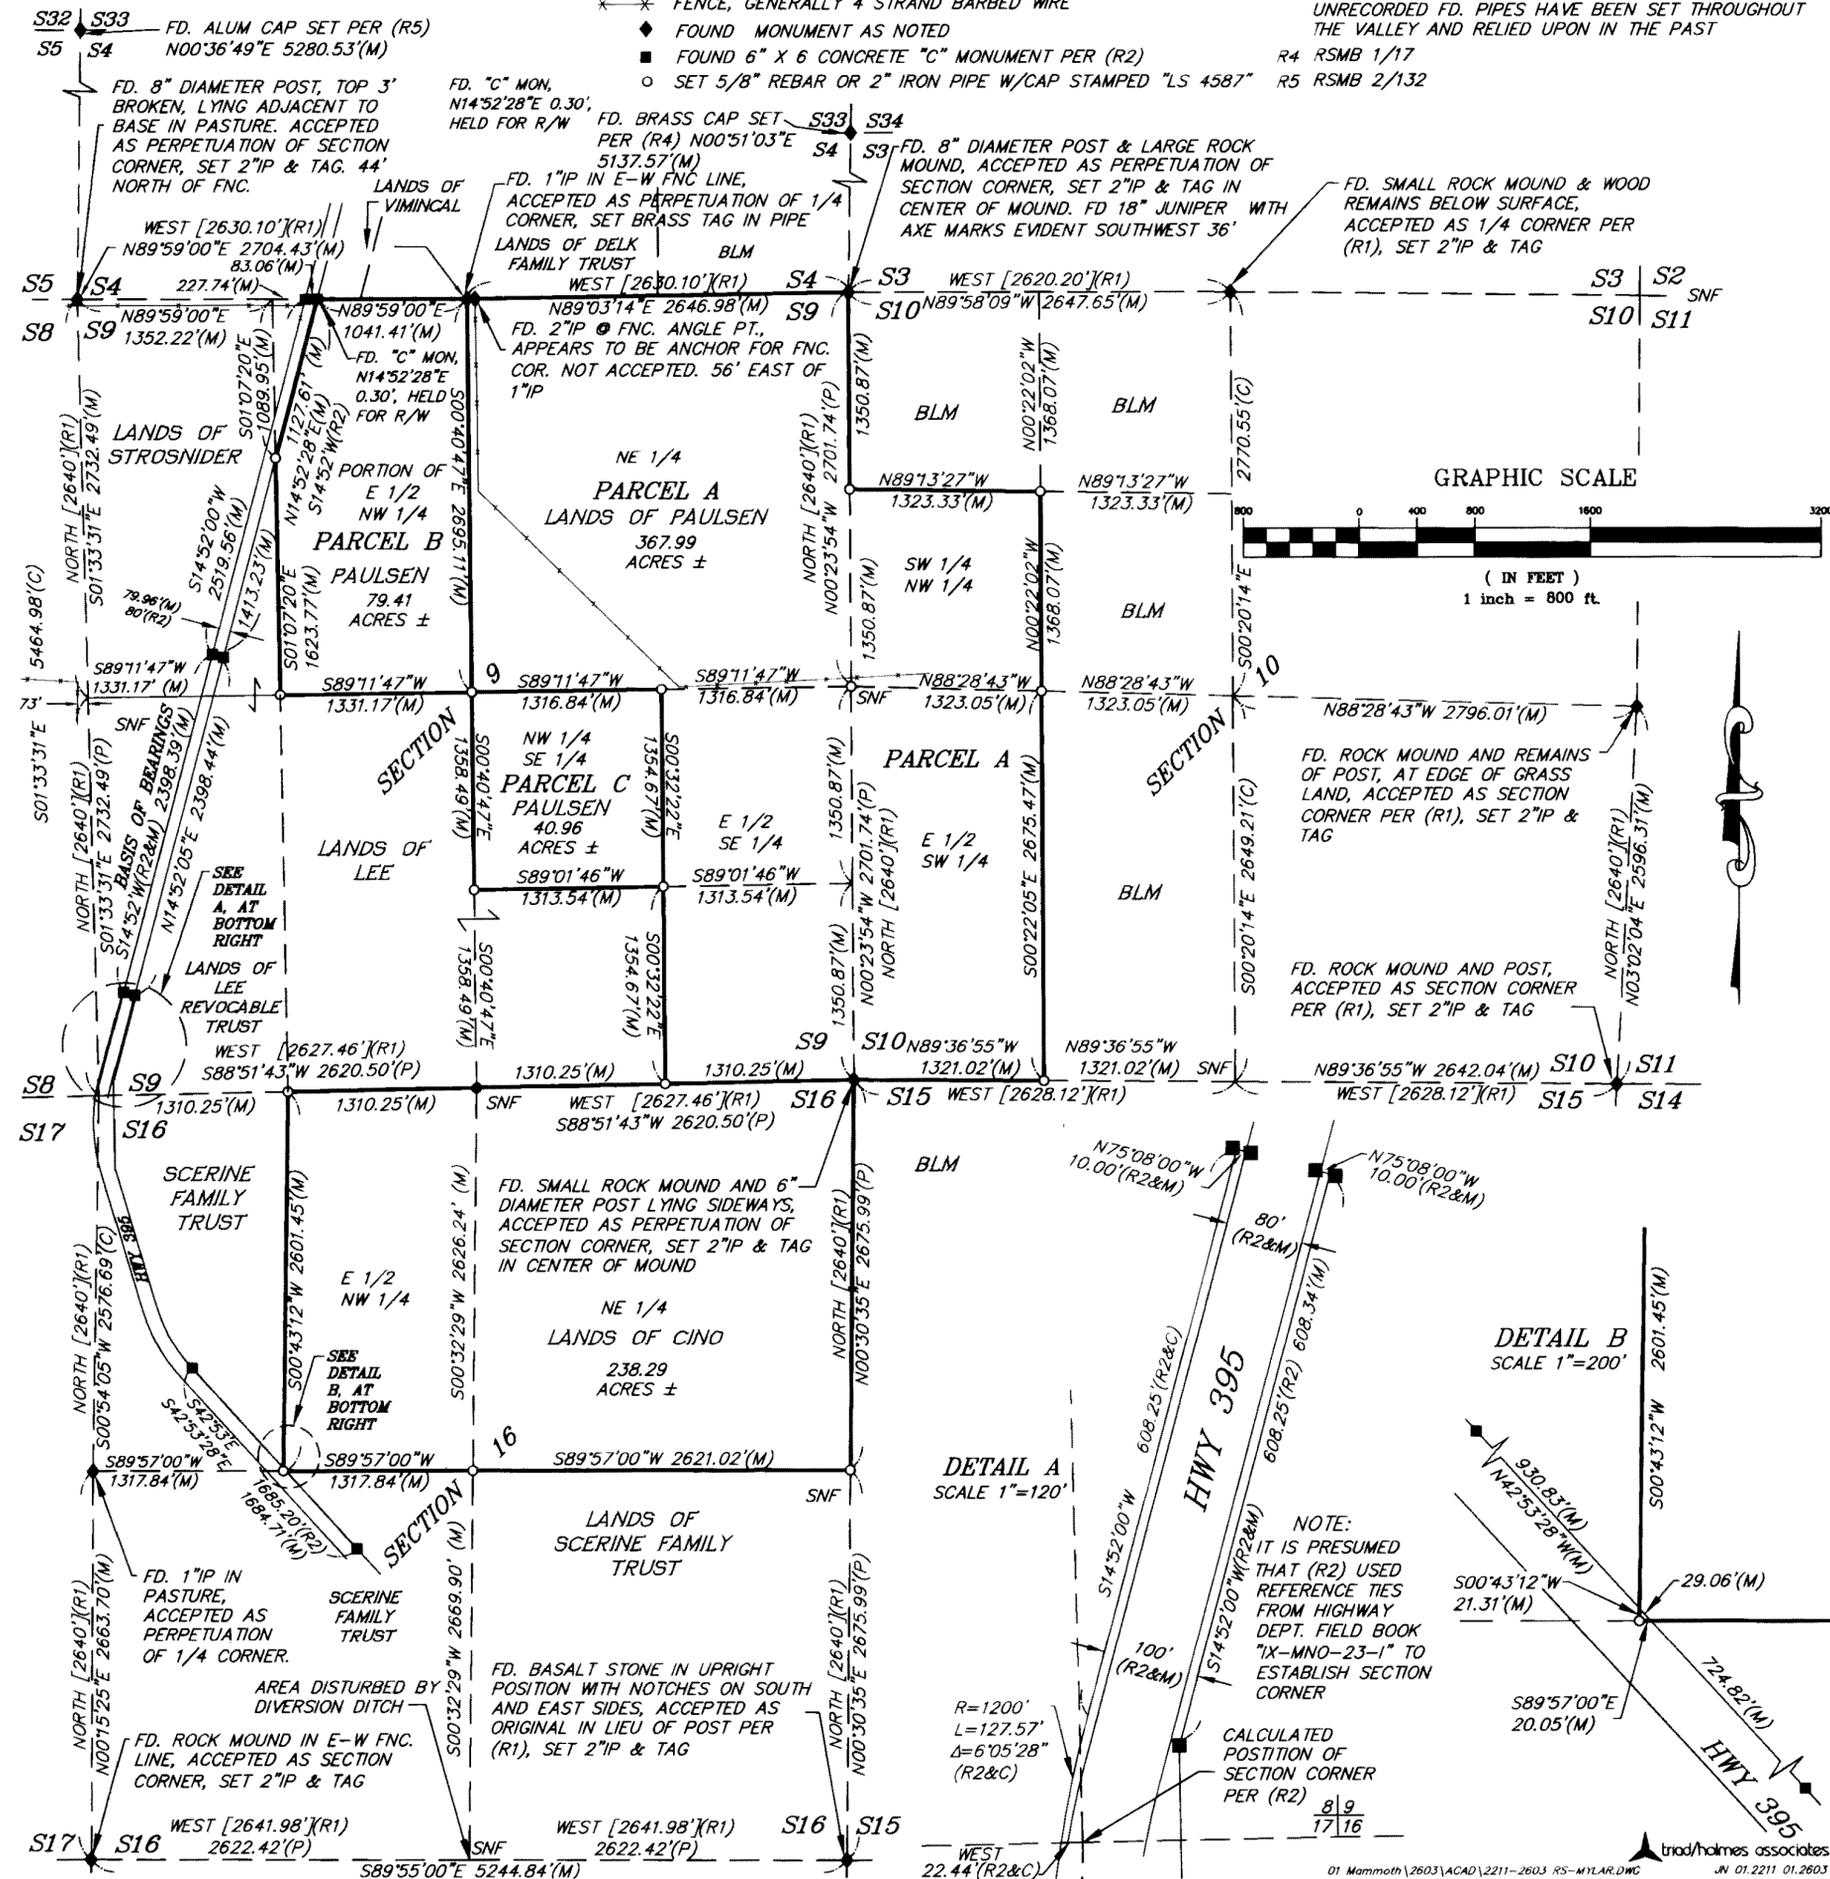

FD. ROCK MOUND AND REMAINS OF POST, AT EDGE OF GRASS LAND, ACCEPTED AS SECTION CORNER PER (R1), SET 2"IP & TAG

FD. ROCK MOUND AND POST, ACCEPTED AS SECTION CORNER PER (R1), SET 2"IP & TAG

FD. SMALL ROCK MOUND AND 6" DIAMETER POST LYING SOUTHWEST, ACCEPTED AS PERPETUATION OF SECTION CORNER, SET 2"IP & TAG IN CENTER OF MOUND

FD. BASALT STONE IN UPRIGHT POSITION WITH NOTCHES ON SOUTH AND EAST SIDES, ACCEPTED AS ORIGINAL IN LIEU OF POST PER (R1), SET 2"IP & TAG

NOTE: IT IS PRESUMED THAT (R2) USED REFERENCE TIES FROM HIGHWAY DEPT. FIELD BOOK "IX-MNO-23-1" TO ESTABLISH SECTION CORNER

CALCULATED POSITION OF SECTION CORNER PER (R2)

8/9
17/16

BOOK 4 OF RECORD OF SURVEY MAPS AT PAGE 50