

RECORD OF SURVEY NO. 35-23

IN THE UNINCORPORATED TERRITORY OF MONO COUNTY, STATE OF CALIFORNIA

THE SOUTH HALF OF THE SOUTHEAST QUARTER OF THE NORTHEAST QUARTER OF SECTION 19; THE EAST HALF OF THE SOUTHEAST QUARTER OF SECTION 19; THE SOUTH HALF OF THE SOUTHWEST QUARTER OF THE NORTHWEST QUARTER OF SECTION 20; THE WEST HALF OF THE SOUTHWEST QUARTER OF SECTION 20; THE NORTHWEST QUARTER OF THE NORTHWEST QUARTER OF SECTION 29; AND THE NORTHEAST QUARTER OF THE NORTHEAST QUARTER OF SECTION 30, ALL IN TOWNSHIP 2 SOUTH, RANGE 31 EAST, M.D.B.&M., IN THE COUNTY OF MONO, STATE OF CALIFORNIA.

SURVEYOR'S STATEMENT:

THIS MAP CORRECTLY REPRESENTS A SURVEY MADE BY ME OR UNDER MY DIRECTION IN CONFORMANCE WITH THE REQUIREMENTS OF THE PROFESSIONAL LAND SURVEYOR'S ACT AT THE REQUEST OF GAIL FRAMPTON IN OCTOBER, 2004.

David A. Laverty
 DAVID A. LAVERTY DATE 09-10-2008
 L.S. 4587 LIC. EXP. 9-30-10



COUNTY SURVEYOR'S STATEMENT:

THIS MAP HAS BEEN EXAMINED IN ACCORDANCE WITH SECTION 8766 OF THE PROFESSIONAL LAND SURVEYOR'S ACT THIS 8th DAY OF September 2008.

MONO COUNTY SURVEYOR
John S. Parrish
 JOHN S. PARRISH DATE 09-08-2008
 L.S. NO. 5050 LIC. EXP. 6-30-10



RECORDER'S STATEMENT:

INSTRUMENT NO. : 2008004386
 FEE : \$11.00


FILED THIS 10th DAY OF SEPTEMBER 2008, AT 3:44 P.M. IN BOOK 4 OF RECORD OF SURVEY MAPS AT PAGES 52-52A AT THE REQUEST OF GAIL FRAMPTON

LYNDA ROBERTS
 MONO COUNTY RECORDER

BY: *Debra VandeBrake*
 DEPUTY COUNTY RECORDER

PURPOSE OF SURVEY

THE REASON FOR THIS RECORD OF SURVEY IS AS SET FORTH IN THE PROFESSIONAL LAND SURVEYOR'S ACT, ARTICLE 5, 8762(b5): THE POINTS OR LINES SET DURING THE PERFORMANCE OF A FIELD SURVEY OF ANY PARCEL DESCRIBED IN ANY DEED OR OTHER INSTRUMENT OF TITLE RECORDED IN THE COUNTY RECORDER'S OFFICE ARE NOT SHOWN ON ANY SUBDIVISION MAP, OFFICIAL MAP, OR RECORD OF SURVEY.

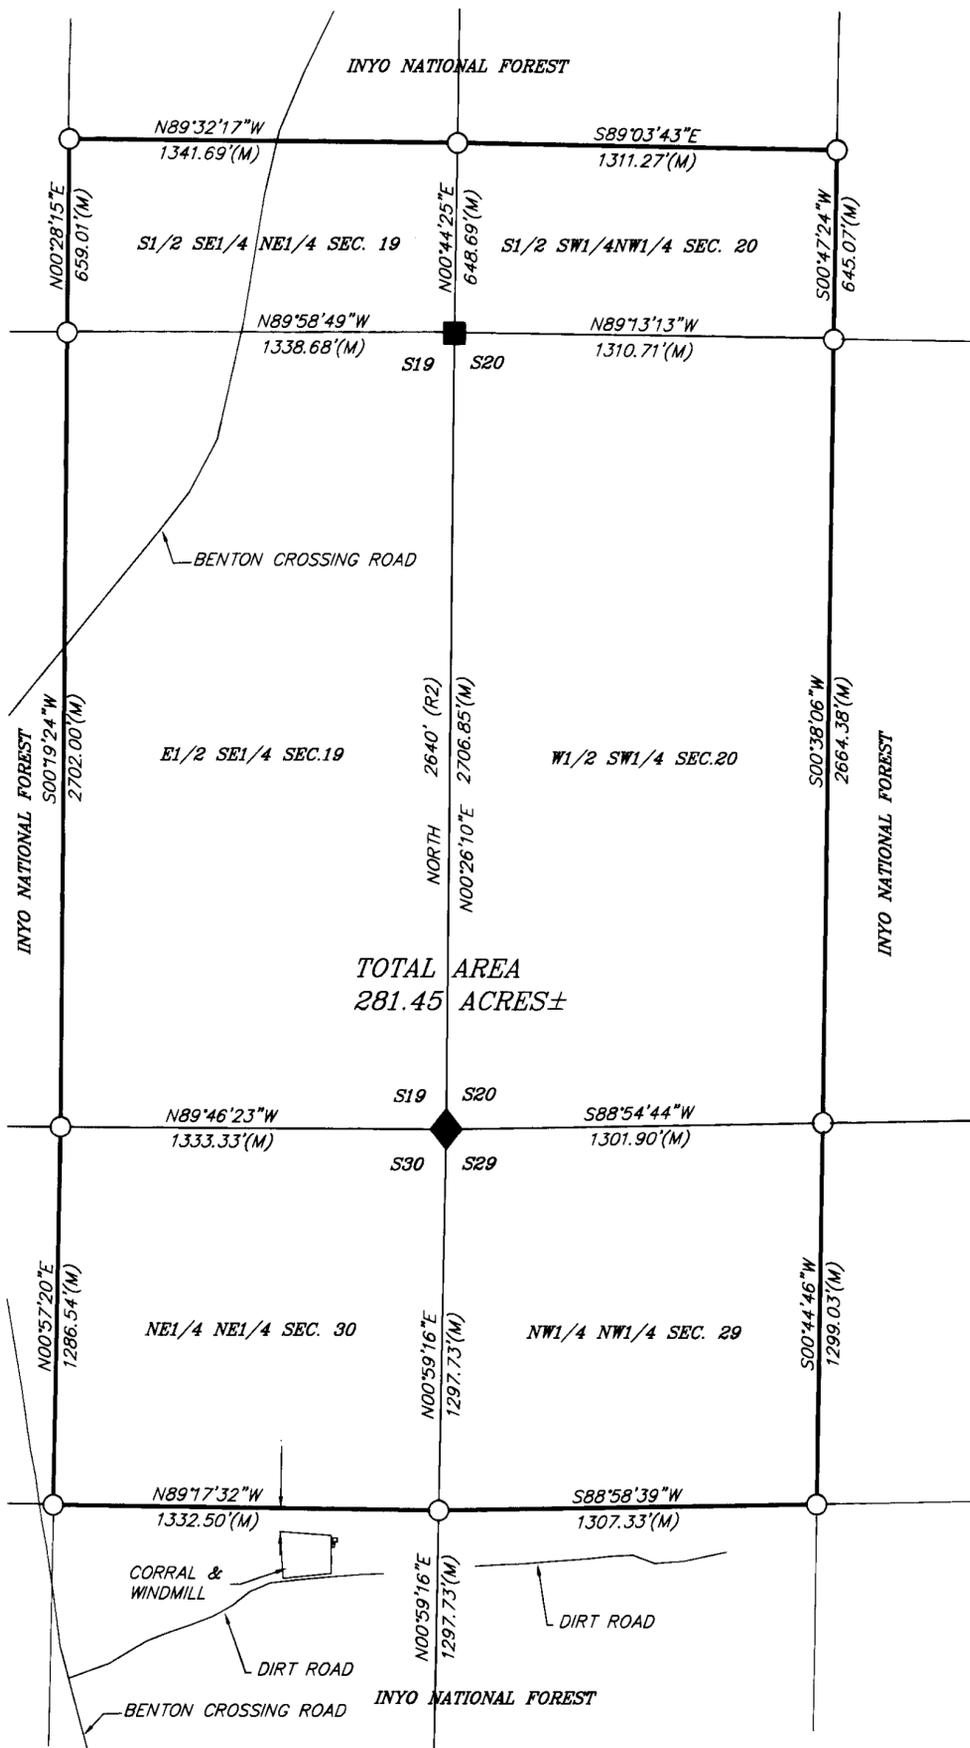

BASIS OF BEARINGS

THE BASIS OF BEARINGS ARE BASED ON THE SOUTH LINE OF SECTION 30 BETWEEN TWO FOUND MONUMENTS (THE SOUTH 1/4 COR. AND THE S.E. COR.) SHOWN HEREON AS N89°17'E PER (R2) & (R3). SEE SHEET 2

RECORD INFORMATION:

- (R1) = OFFICIAL GOV'T FIELD NOTES A.W. VON SCHMIDT, MAY 30, 1855
- (R2) = OFFICIAL GOV'T FIELD NOTES & PLAT L.D. BOND, JULY 1, 1879
- (R3) = RECORD OF SURVEY 35-10, RECORDED IN RSMB 2 PG. 4, LS 4516, 1985

LEGEND:

- ◆ FOUND SECTION CORNER MONUMENT AS NOTED ON SHEET 2
- FOUND 1/4 SECTION CORNER MONUMENT AS NOTED ON SHEET 2
- SET 5/8" REBAR OR 2" IRON PIPE W/CAP STAMPED "LS 4587"
- Ⓐ MONUMENT DESCRIPTION, SEE SHEET 2
- (R) RECORD INFORMATION
- [2640'] RECORD DISTANCE IN CHAINS CONVERTED TO FEET
- (M) MEASURED INFORMATION
- (C) CALCULATED INFORMATION
- (CH) CHAINS
- S SECTION
- FD. FOUND
- I.P. IRON PIPE
- RSMB RECORD OF SURVEY MAP BOOK
- LS LAND SURVEYOR

IN CASES WHERE DISTANCES ARE NOT IDENTIFIED (R) OR (M) IT IS ASSUMED TO BE MEASURED OR CALCULATED



GRAPHIC SCALE

