

RECORD OF SURVEY NO. 31-45

OF THE RIGHT OF WAY OF STATE ROUTE 09-MNO-395, THROUGH PORTIONS OF SECTIONS 16/21/27/28/ AND 33, TOWNSHIP 7 NORTH, RANGE 23 EAST, M.D.B. & M. IN THE UNINCORPORATED TERRITORY OF THE COUNTY OF MONO, STATE OF CALIFORNIA.

BASIS OF BEARING:

THE BASIS OF BEARING FOR THIS SURVEY IS AN ASSUMED BEARING OF NORTH 04° 45' 11" WEST, BETWEEN THE SOUTHEAST CORNER OF SECTION 28, TOWNSHIP 7 NORTH, RANGE 23 EAST, AND THE QUARTER CORNER OF SECTIONS 27 AND 28, TOWNSHIP 7 NORTH, RANGE 23 EAST, M.D.B. & M. COORDINATES SHOWN ARE ASSUMED GRID COORDINATES. THE GROUND GRID FACTOR IS 0.9997017. ALL STATIONS AND DISTANCES ARE SHOWN IN GROUND. TO OBTAIN GRID DISTANCES MULTIPLY THE GROUND GRID FACTOR AND THE GROUND DISTANCE.

SURVEYOR'S STATEMENT:

THIS MAP CORRECTLY REPRESENTS A SURVEY MADE BY ME OR UNDER MY DIRECTION IN CONFORMANCE WITH THE REQUIREMENTS OF THE PROFESSIONAL LAND SURVEYOR'S ACT AT THE REQUEST OF THE CALIFORNIA DEPARTMENT OF TRANSPORTATION IN JULY 2005.

Brian L. Jared 10/22/08
BRIAN L. JARED DATE
L.S. NO. 6620
LIC. EXP. 12-31-09



COUNTY SURVEYOR'S STATEMENT:

THIS MAP HAS BEEN EXAMINED IN ACCORDANCE WITH SECTION 8766 OF THE PROFESSIONAL LAND SURVEYOR'S ACT THIS 25th DAY OF October, 2008.

John S. Parrish
JOHN S. PARRISH
MONO COUNTY SURVEYOR
L.S. NO. 5050
LIC. EXP. 06-30-10



RECORDER'S STATEMENT:

FILED THIS 30th DAY OF OCTOBER, 2008 IN BOOK 4 OF RECORD OF SURVEY MAPS AT PAGE 55 AT THE REQUEST OF THE CALIFORNIA DEPARTMENT OF TRANSPORTATION.


LYNDA ROBERTS
MONO COUNTY RECORDER

BY: Sherrick Hale
DEPUTY RECORDER

INST NO.: 2008005152
FEE: \$ 0.00

SURVEYOR'S NOTE:

THIS RECORD OF SURVEY IS BEING FILED TO DOCUMENT THE ESTABLISHMENT AND MONUMENTATION OF NEW LINES ALONG THE RIGHT OF WAY OF STATE HIGHWAY ROUTE 09-MNO-395.

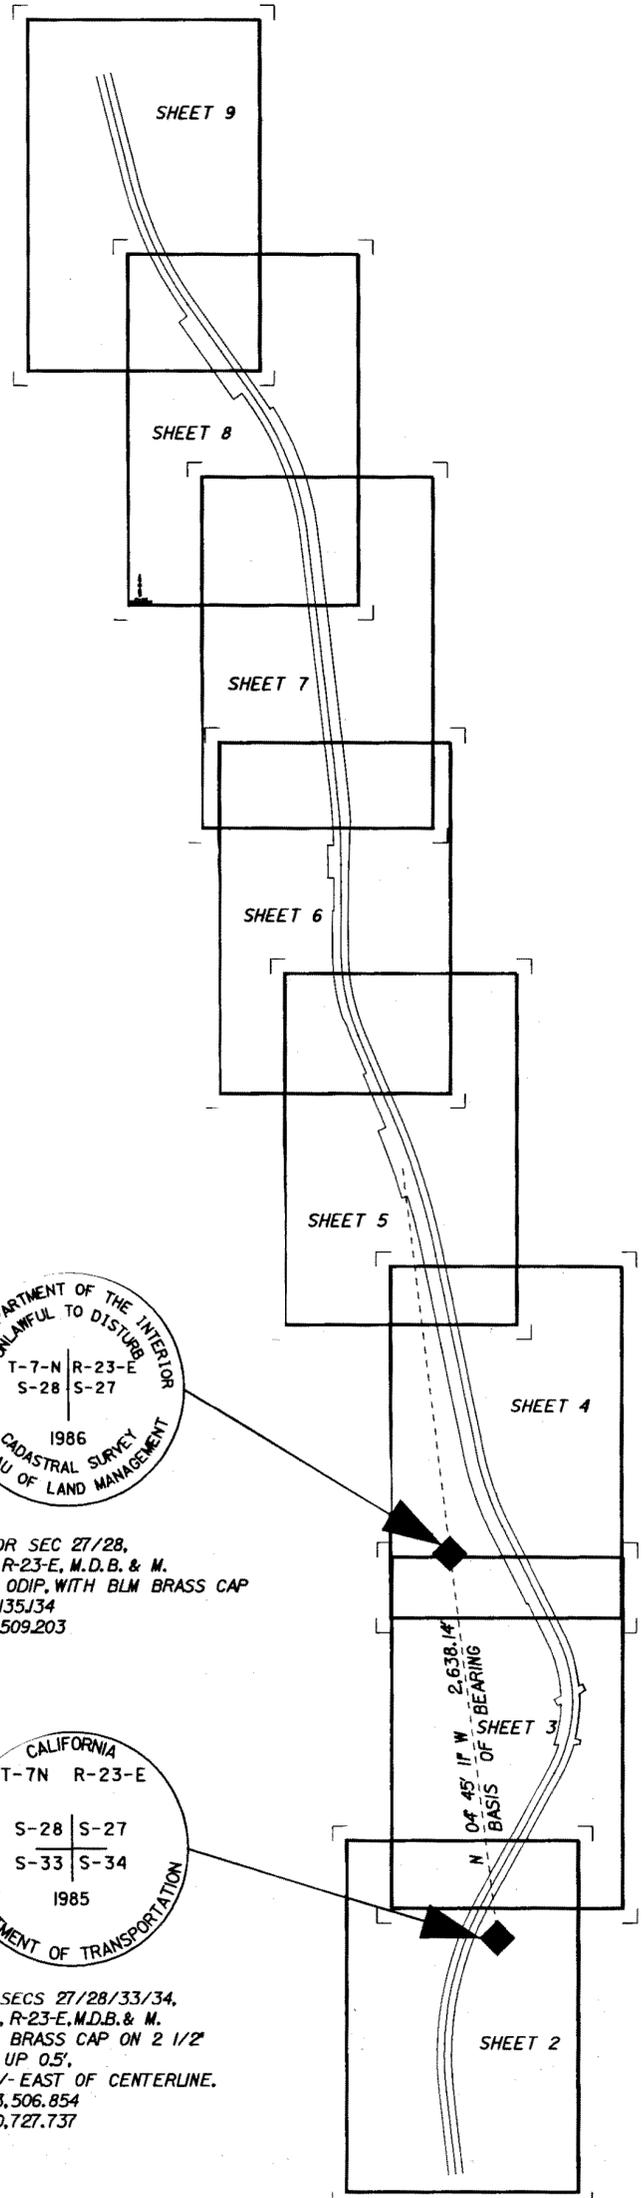

BOOK 4, OF RECORD OF SURVEY MAPS AT PAGE 55.

